

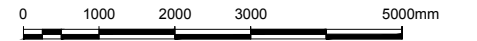


**General Notes**


- Do not scale from drawings, use written dimensions only.
- All dimensions and levels shown must be confirmed by contractors on site before materials are purchased or works begin. Notify designer immediately of any discrepancies found.
- Drawing to be read in conjunction with relevant drawings and Schedules.

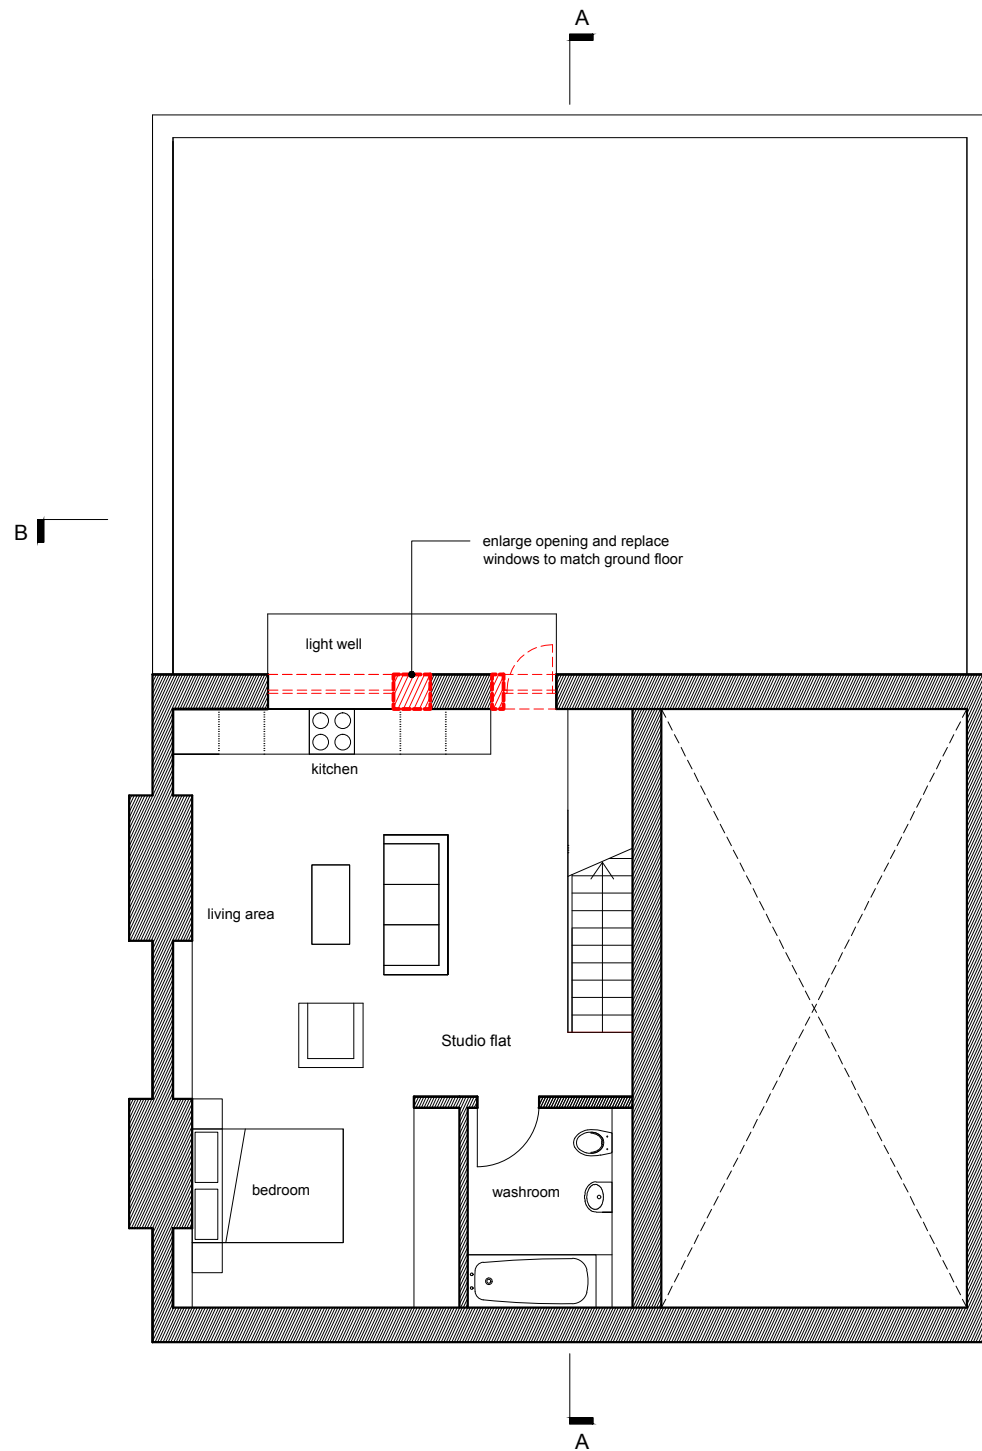

**KEY**

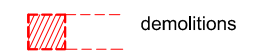

Proposed basement  
Scale 1:100 @A3

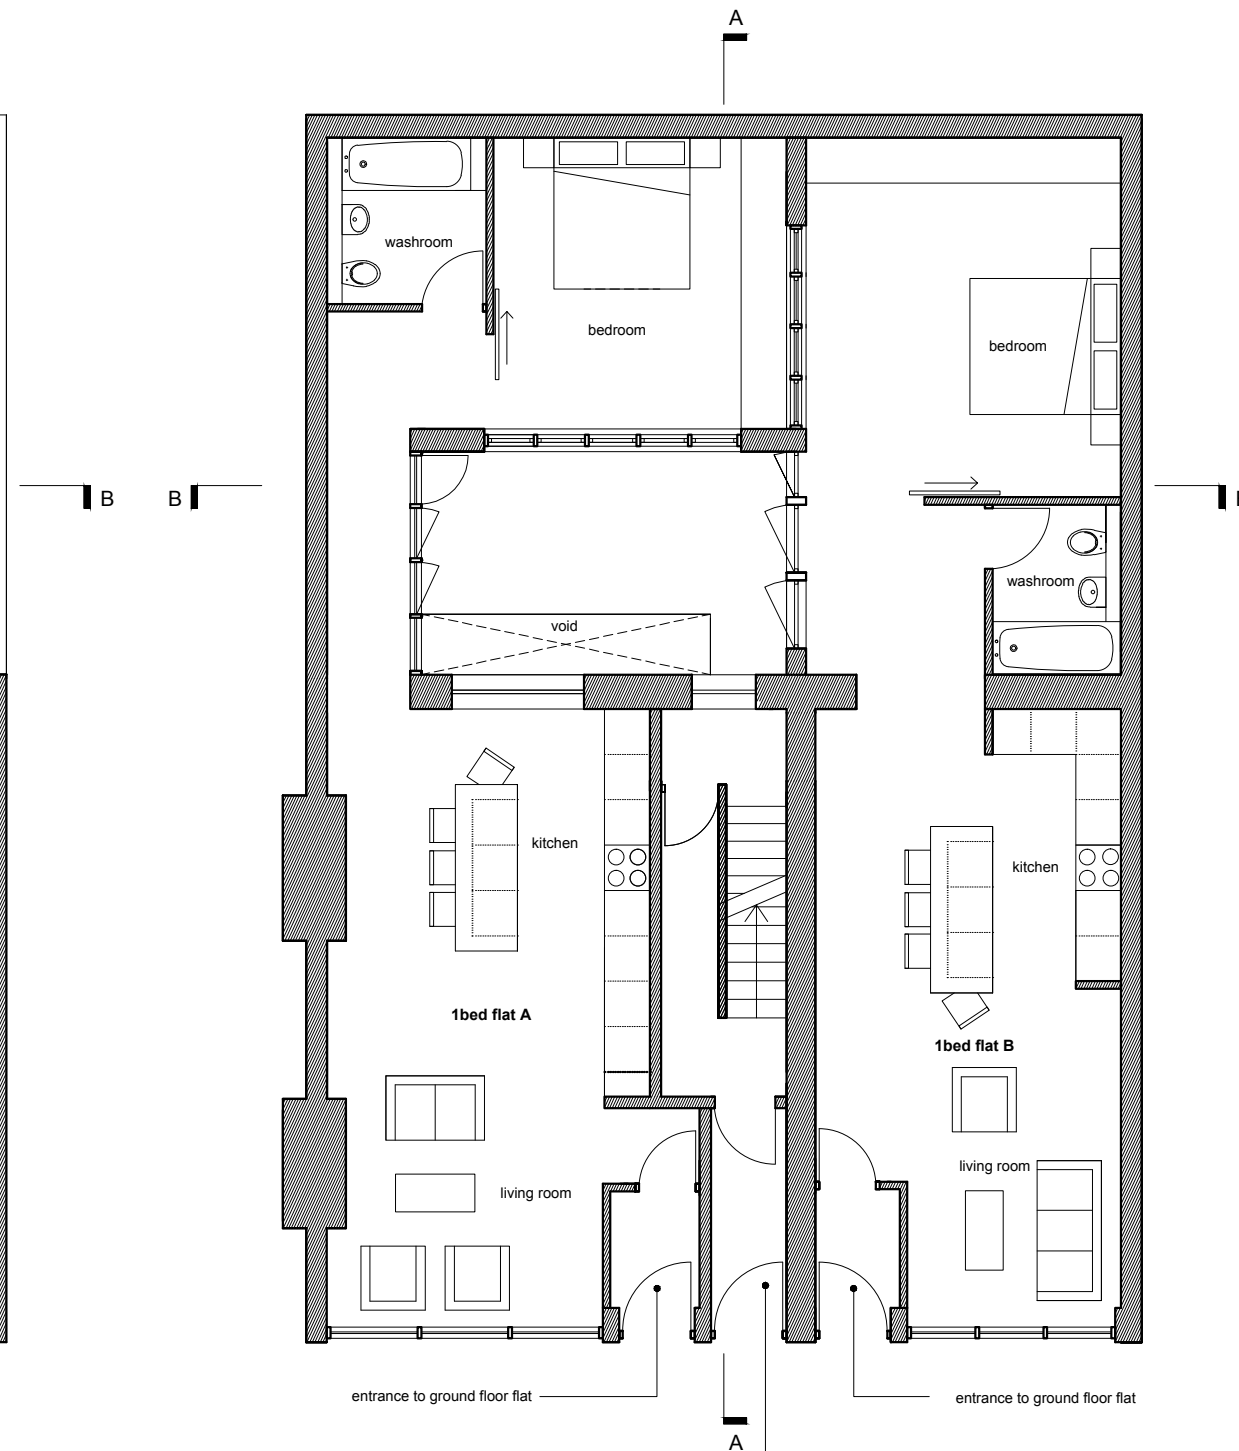

Existing ground floor (no changes)  
Scale 1:100 @A3

19 Fortress Road, NW5 London

Proposed basement and ground floor

FOR PLANNING

Drawing Nr. PL 200.033  
Scale: 1:100 @ A3  
Date: October 2014

**Pernille Bisgaard**

© Pernille Bisgaard Architects  
47 Ability Plaza  
London, E8 4DT

Tel +44 (0) 79 5289 0258  
Mail: pernillebisgaard@mac.com