



General Notes


- Do not scale from drawings, use written dimensions only.
- All dimensions and levels shown must be confirmed by contractors on site before materials are purchased or works begin. Notify designer immediately of any discrepancies found.
- Drawing to be read in conjunction with relevant drawings and Schedules.

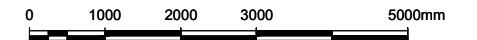

KEY

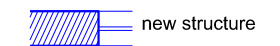

- 1 Aluminum sliding doors to terrace
- 2 Black steel railing to terrace
- 3 Brick infill to existing structure
- 4 1st floor kitchen extension - Bricks to match existing
- 5 New window to match existing
- 6 New parapet - height to match existing parapet facing Fortress road
- 7 Sliding aluminium window
- 8 Zinc clad 3rd floor extension
- 9 Existing structure to be demolished
- 10 Existing chimney to be extended
- 11 Existing gate
- 12 New windows to match existing
- 13 Glazed door from basement flat to access light well
- 14 New terrace at 1st + 2nd floor
- 15 New staircase leading to 3rd floor extension
- 16 Aluminium pivot windows
- 17 Existing parapet
- 18 Proposed roof light to ground floor flat

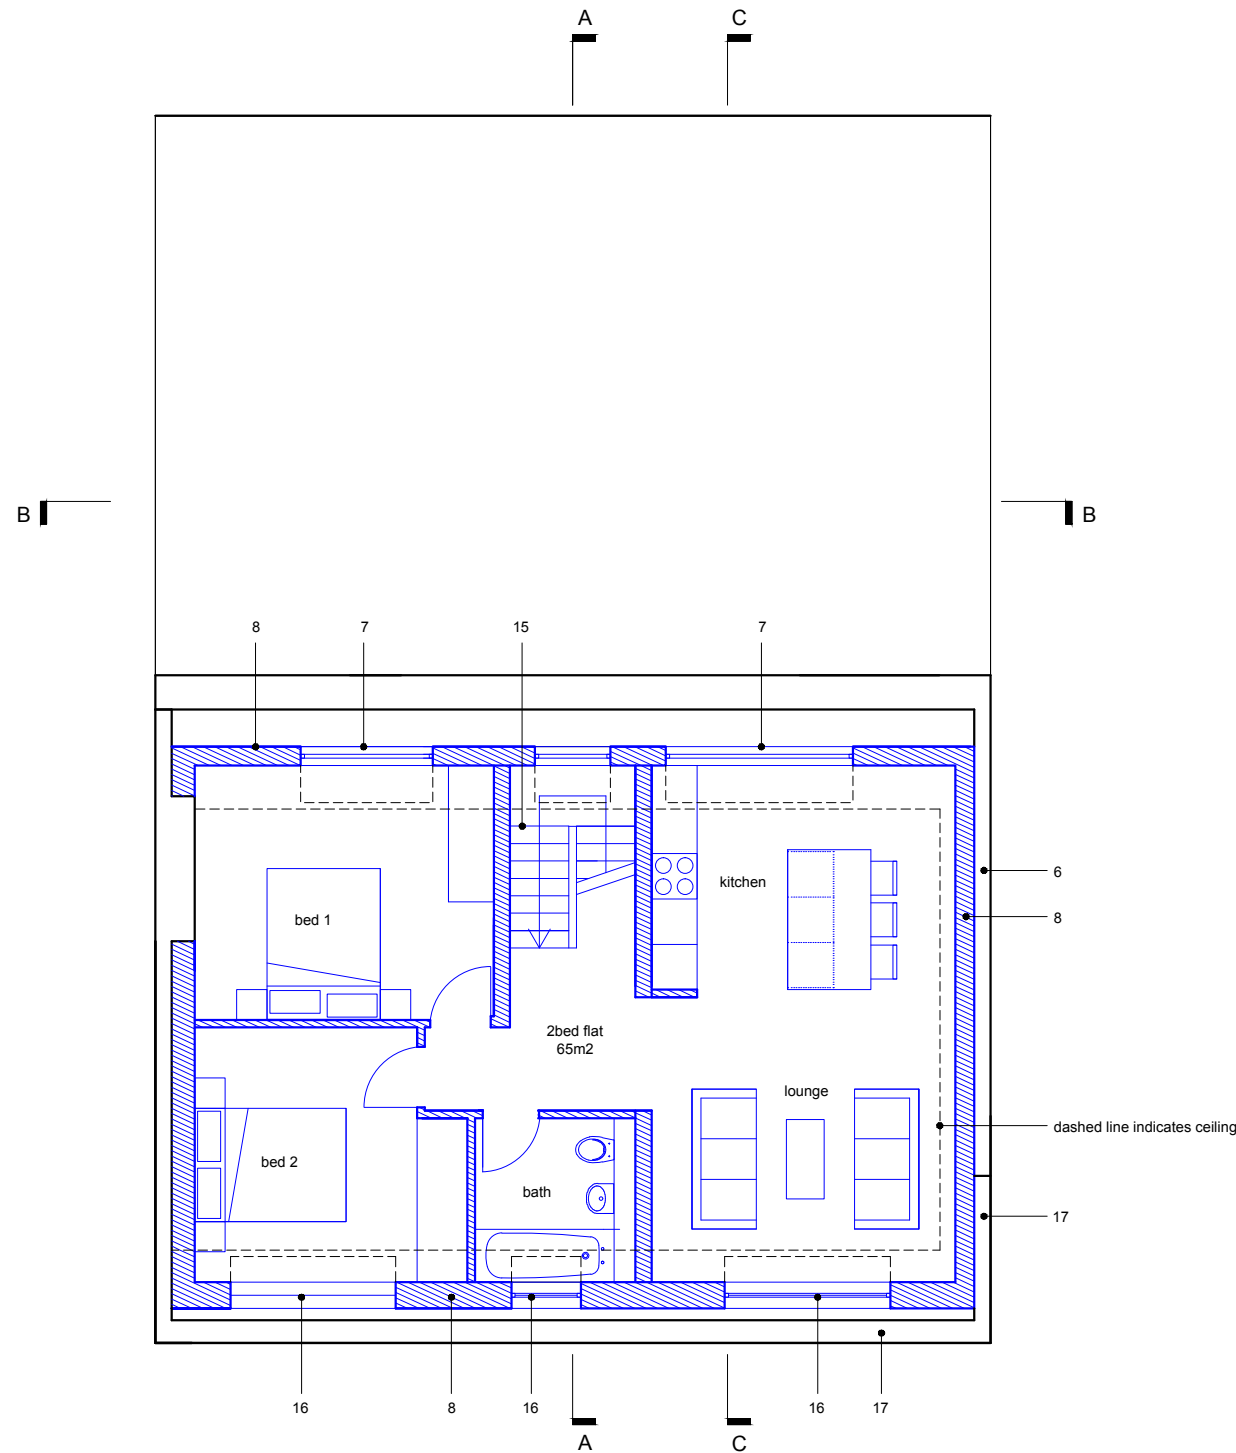

Proposed 3rd floor
Scale 1:100 @A3

19 Fortress Road, NW5 London

Proposed 3rd floor

FOR PLANNING

Drawing Nr. PL 200.031
Scale: 1:100 @ A3
Date: October 2014

Pernille Bisgaard

© Pernille Bisgaard Architects
47 Ability Plaza
London, E8 4DT

Tel +44 (0) 79 5289 0258
Mail: pernillebisgaard@mac.com