




Existing Sidmouth Street Elevation

Scale: 1:100 @ A1 & 1:200 @ A3

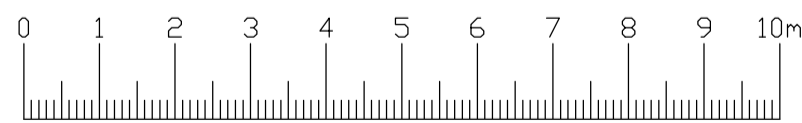

Frederick Gibberd Partnership

117-121 Curtain Road  
London EC2A 3AD  
+44(0)20 7739 3400  
+44(0)20 7739 8948  
studio@gibberd.com  
www.gibberd.com

REV	DESCRIPTION	DATE	DRAWN	AUTH

REV	DESCRIPTION	DATE	DRAWN	AUTH

© Copyright of the information is vested in Frederick Gibberd Partnership.  
For the avoidance of doubt, all dimensions are measured to wall structure and not finishes unless otherwise stated.

**Gibberd**

ARCHITECTURE  
MASTER PLANNING  
INTERIOR DESIGN  
CONSERVATION  
LANDSCAPE

Client: Westminster Kingsway College			
Project: Kings Cross Extension			
Title: Existing Sidmouth Street Elevation			
Project No: 2004	Date: 09.12.14	Scale: 1:100@A1 & 1:200@A3	Rev: P1
Drawing No: (PA) 010		Series: Planning	
Drawn: GR	Auth: IF	Status: Planning	