




Existing Section AA

Scale: 1:100 @ A1 & 1:200 @ A3

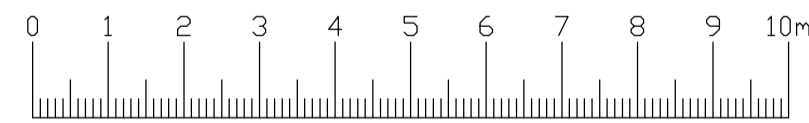

Frederick Gibberd Partnership

117-121 Curtain Road
London EC2A 3AD
+44(0)20 7739 3400
+44(0)20 7739 8948
studio@gibberd.com
www.gibberd.com

REV	DESCRIPTION	DATE	DRAWN	AUTH

REV	DESCRIPTION	DATE	DRAWN	AUTH

© Copyright of the information is vested in Frederick Gibberd Partnership.
For the avoidance of doubt, all dimensions are measured to wall structure and not finishes unless otherwise stated.

Gibberd

ARCHITECTURE
MASTER PLANNING
INTERIOR DESIGN
CONSERVATION
LANDSCAPE

Client: Westminster Kingsway College			
Project: Kings Cross Extension			
Title: Existing Section AA			
Project No: 2004	Date: 09.12.14	Scale: 1:100@A1 & 1:200@A3	Rev: P1
Drawing No: (PA) 011		Series: Planning	
Drawn: GR	Auth: IF	Status: Planning	