


Existing Section BB

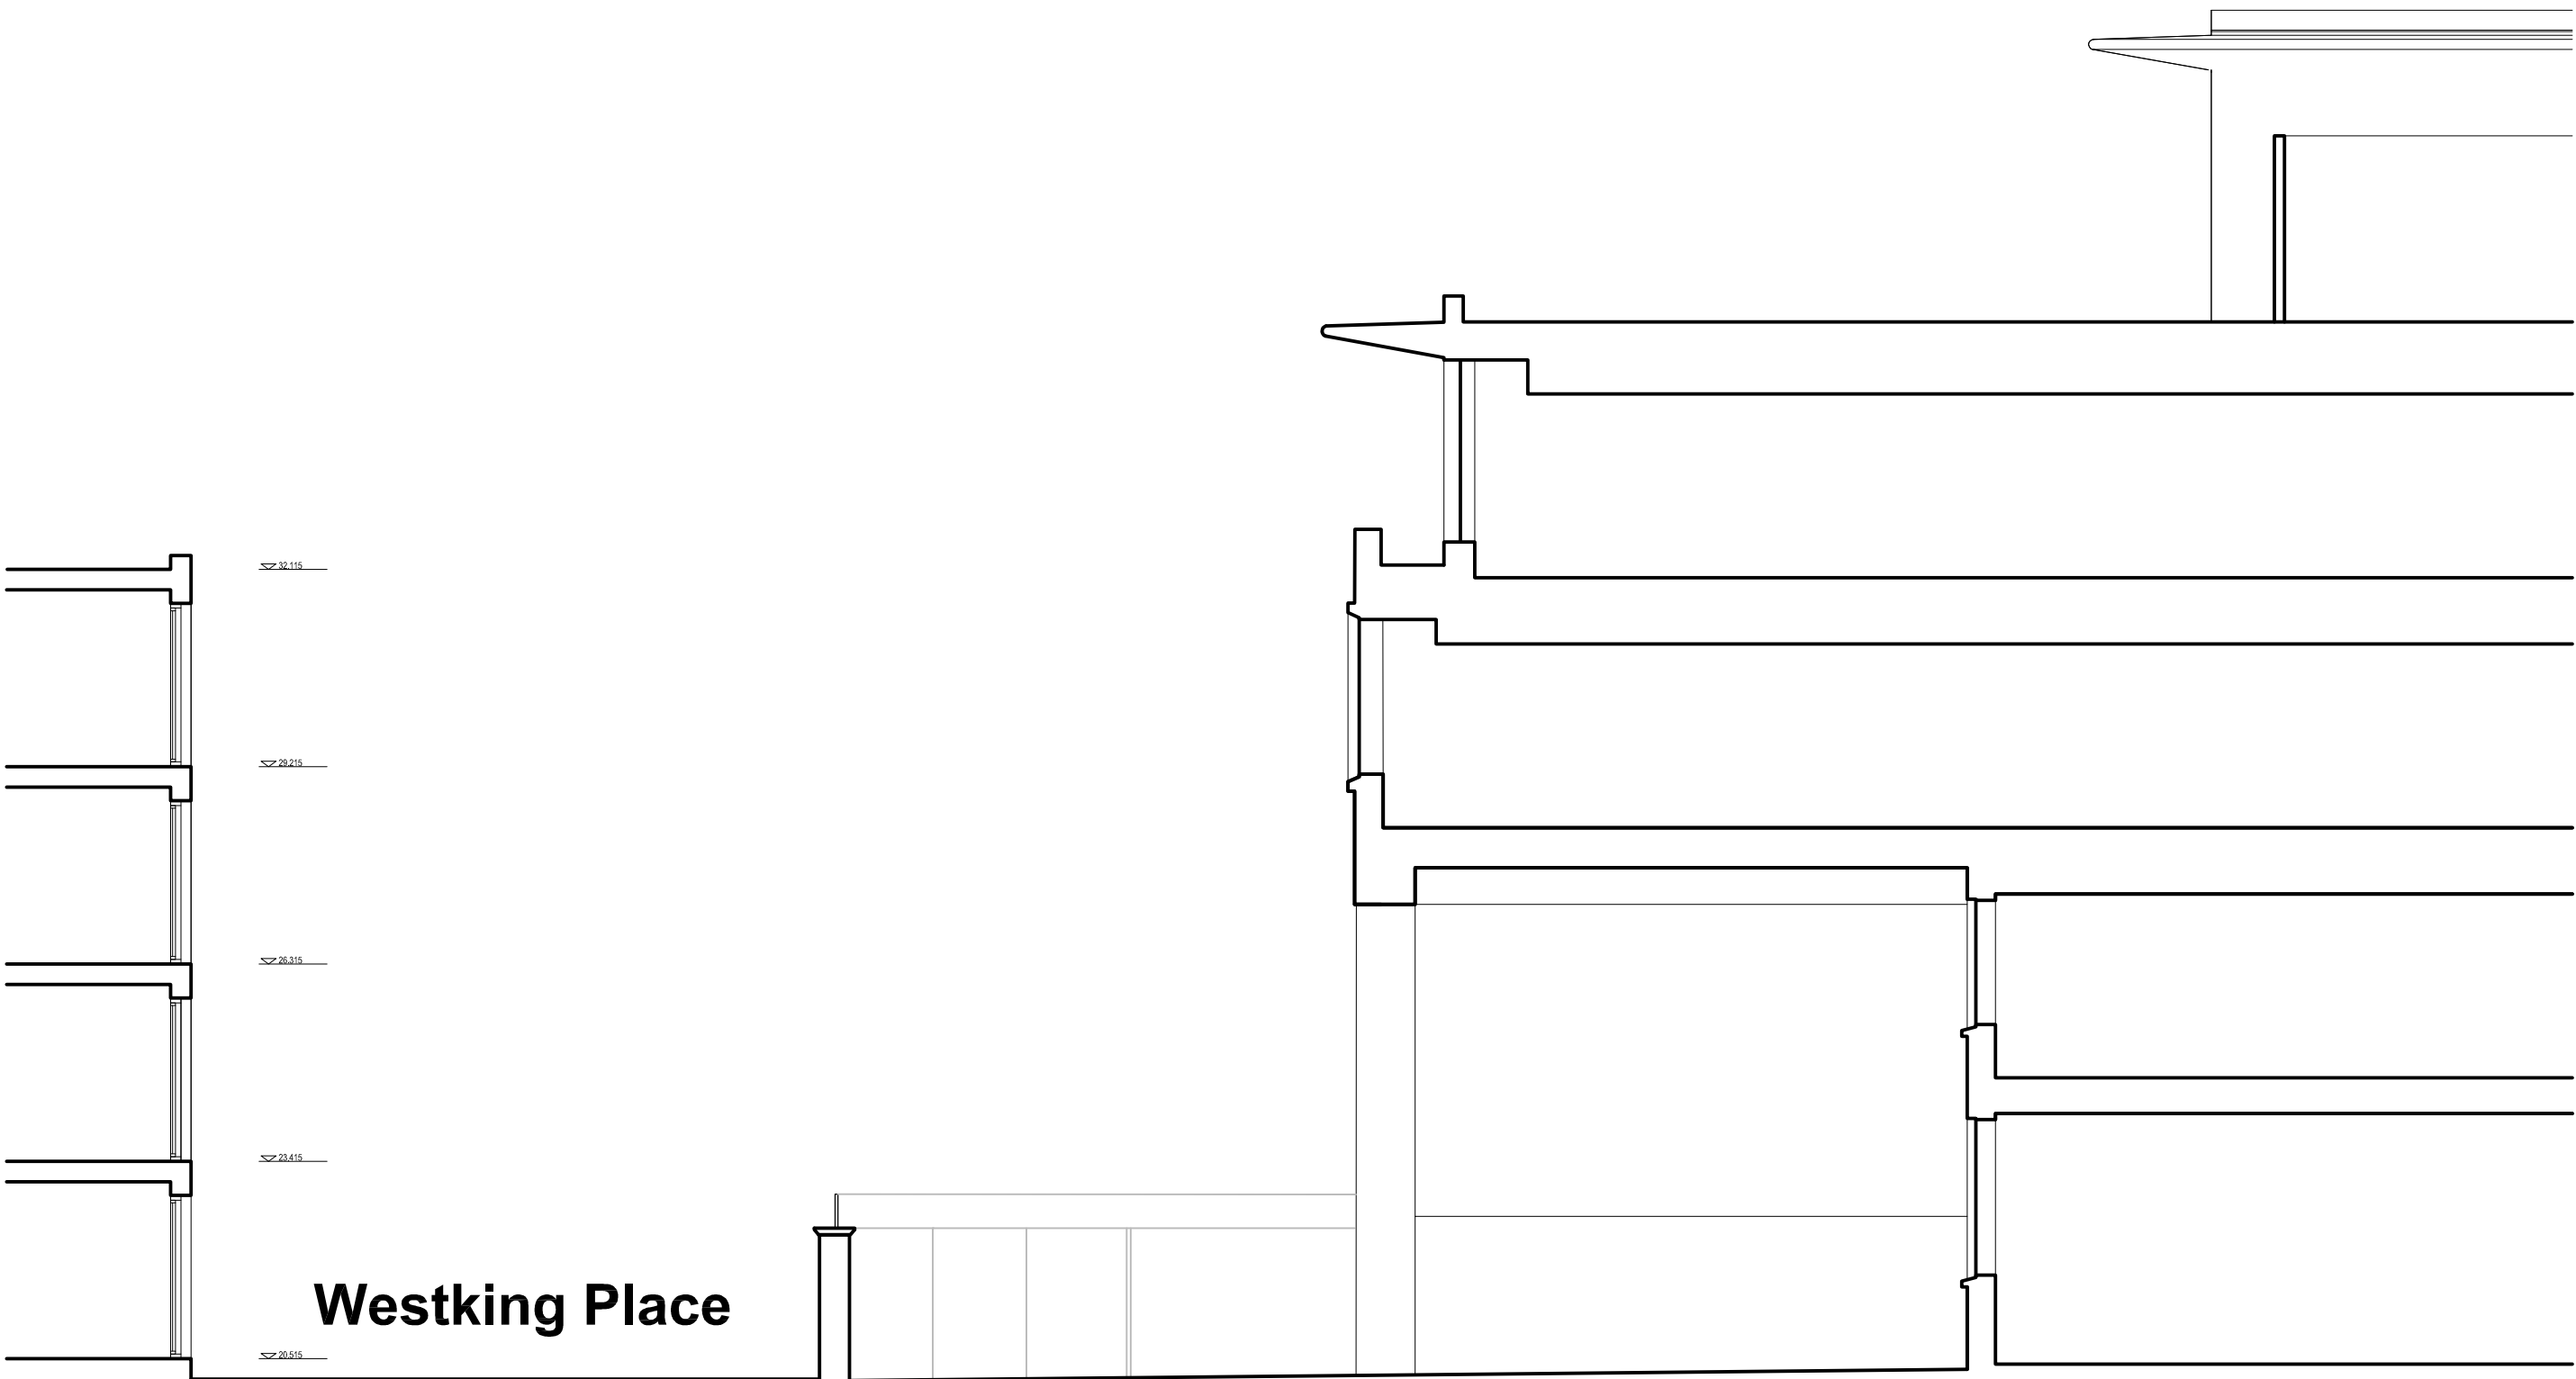

Westking Place

Scale: 1:100 @ A1 & 1:200 @ A3



Existing Section CC

Frederick Gibberd
Partnership

✉ 117-121 Curtain Road
London EC2A 3AD
☎ +44(0)20 7739 3400
📠 +44(0)20 7739 8948
@ studio@gibberd.com
🌐 www.gibberd.com

REV	DESCRIPTION	DATE	DRAWN	AUTH
-----	-------------	------	-------	------

REV	DESCRIPTION	DATE	DRAWN	AUTH
-----	-------------	------	-------	------

© Copyright of the information is vested in Frederick **Gibberd** Partnership.
For the avoidance of doubt, all dimensions are measured to wall structure
and not finishes unless otherwise stated.

Gibberd

ARCHITECTURE
MASTER PLANNING
INTERIOR DESIGN
CONSERVATION
LANDSCAPE

Client: Westminster Kingsway College

Project: Kings Cross Extension

Title: Existing Sections BB & CC

Project No: 2004	Date: 09.12.14	Scale: 1:100@A1 & 1:200@A3	Rev: P1
------------------	----------------	----------------------------	---------

Drawing No: (PA) 012	Series: Planning
----------------------	------------------

Drawn: GR	Auth: IF	Status: Planning
-----------	----------	------------------