




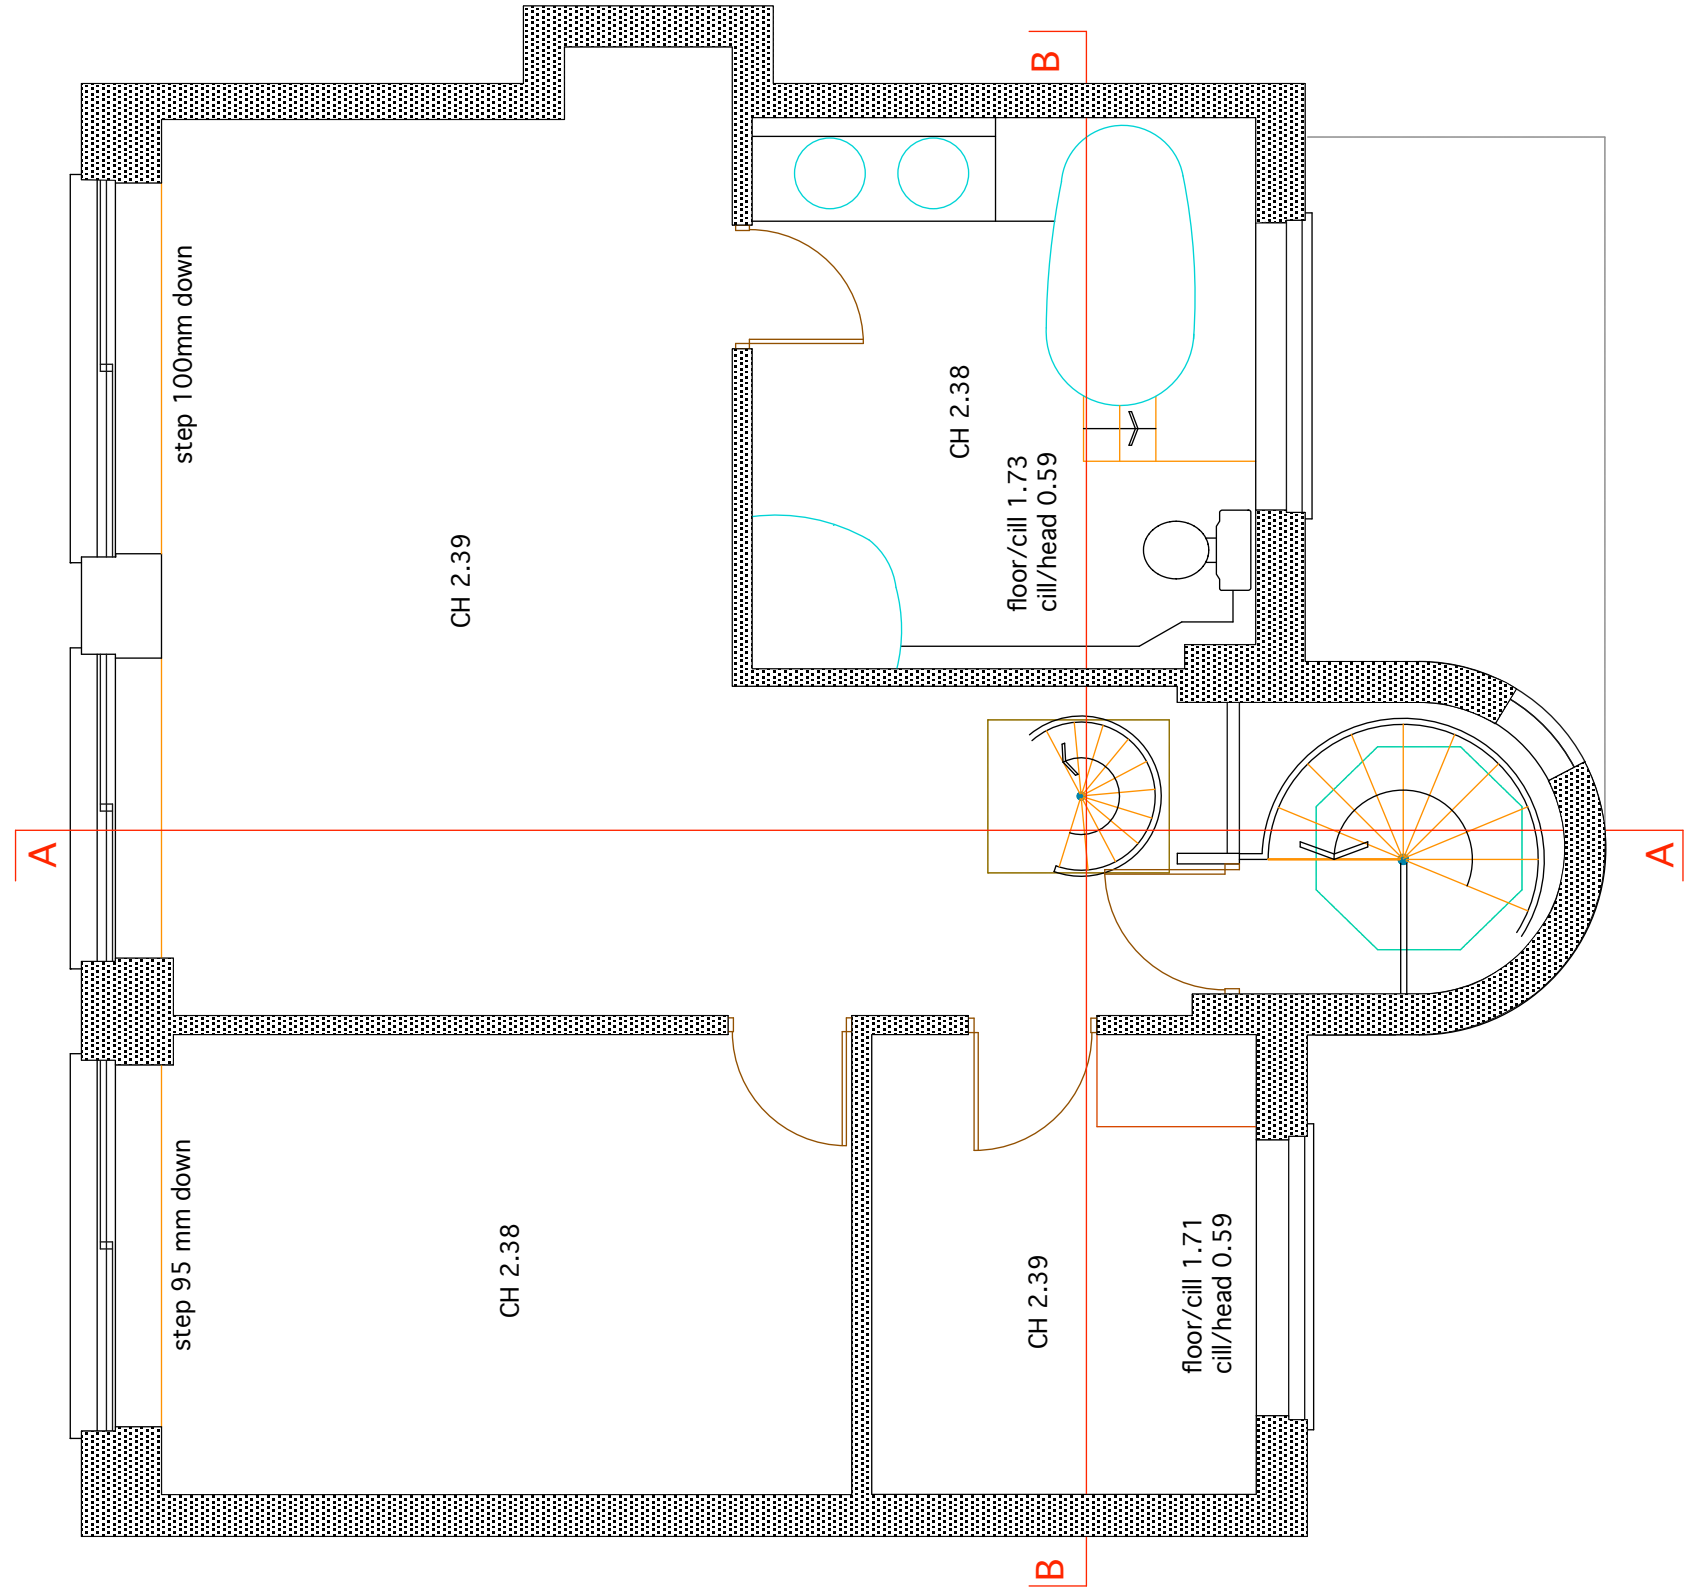


SECOND FLOOR PLAN

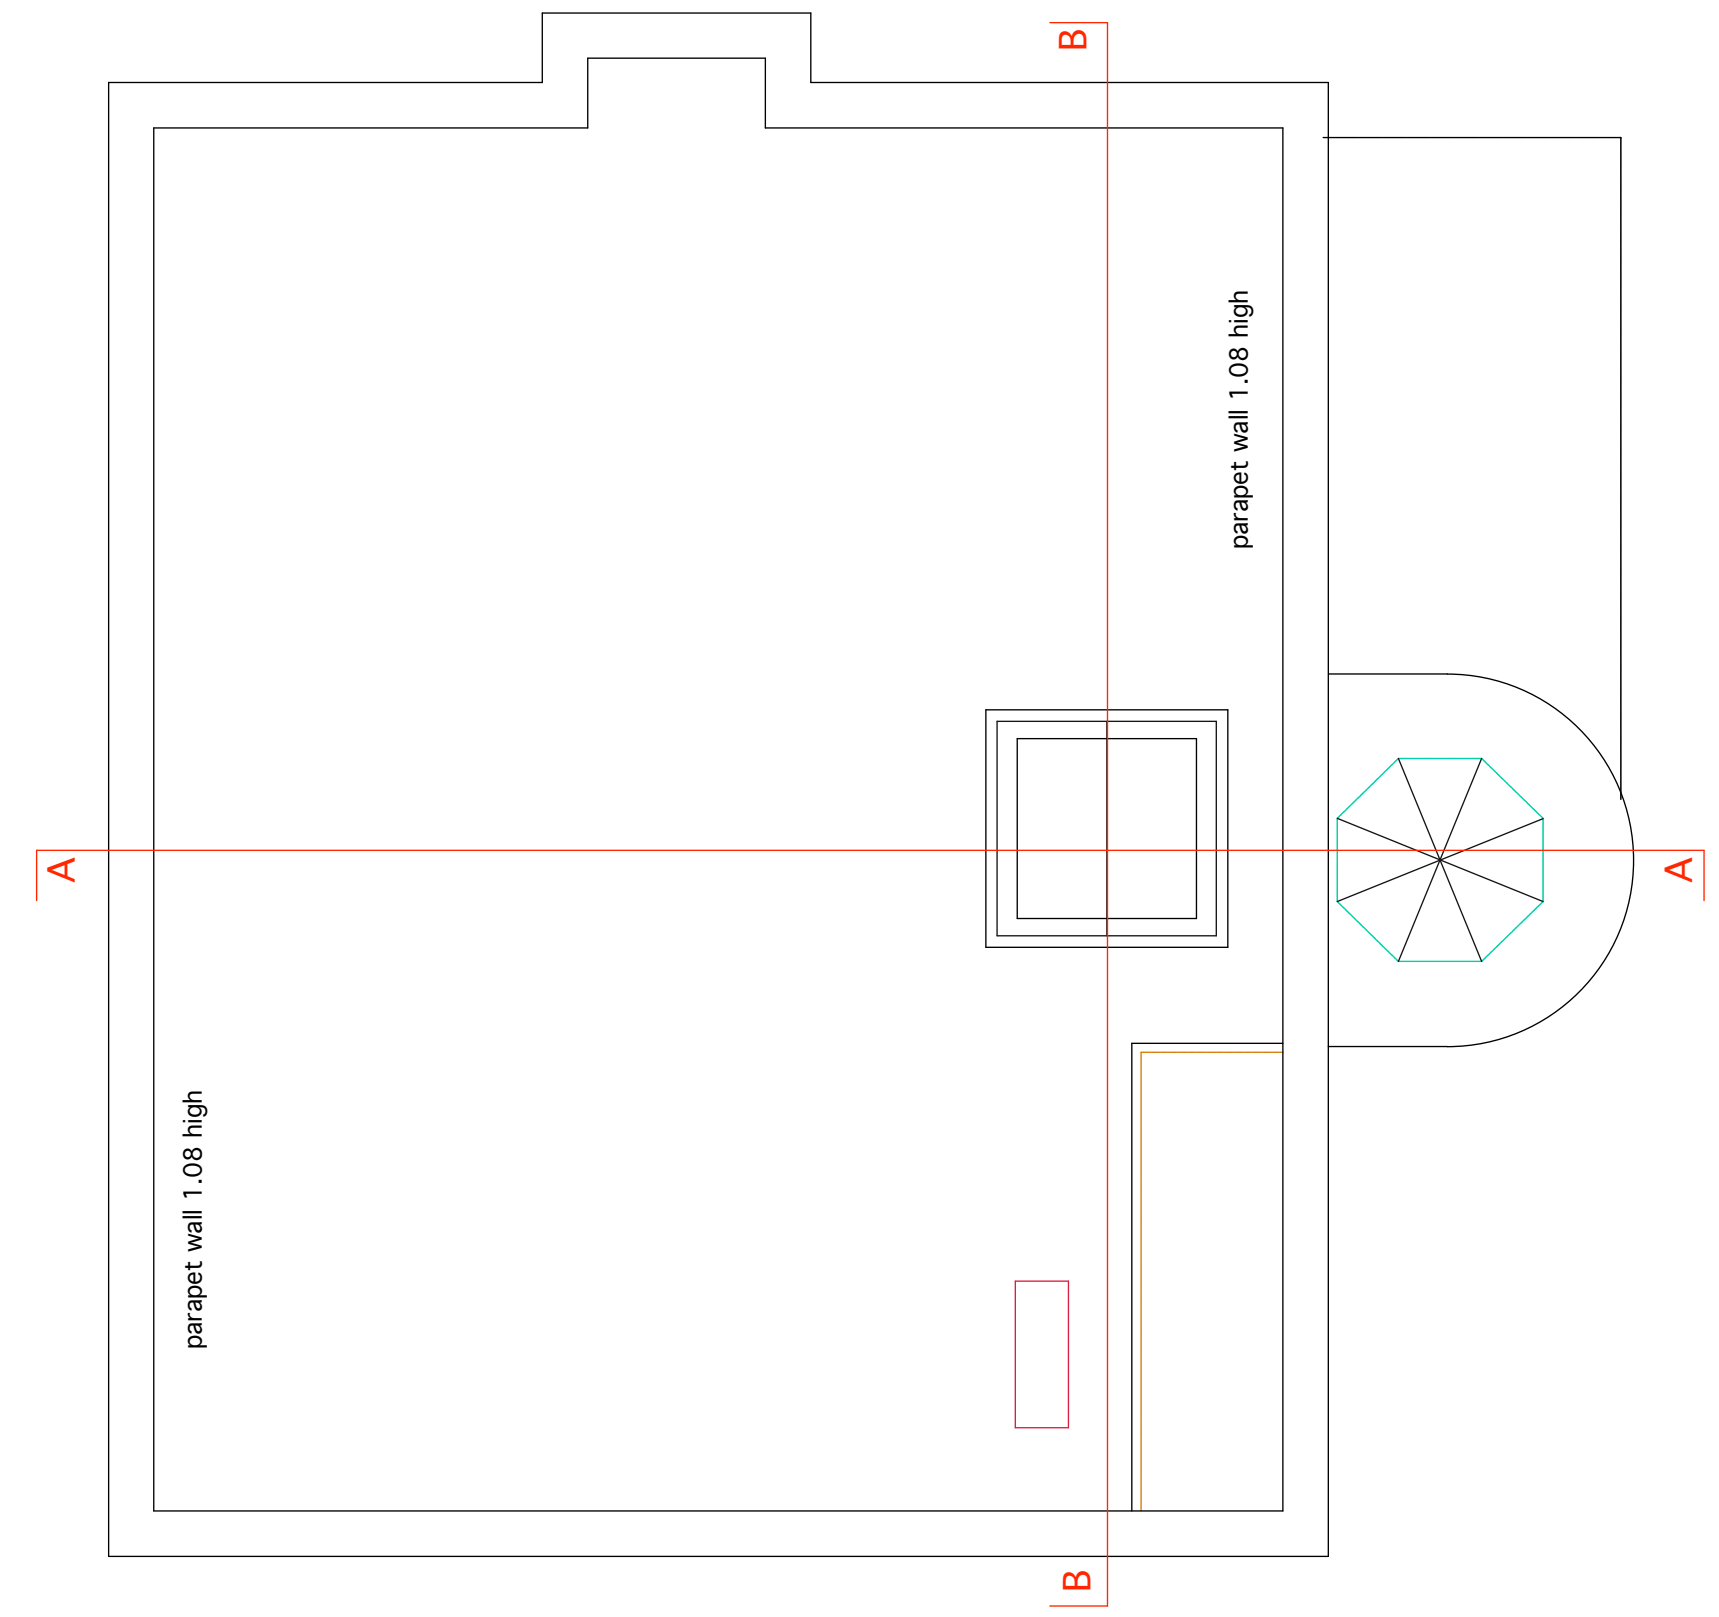

ROOF PLAN

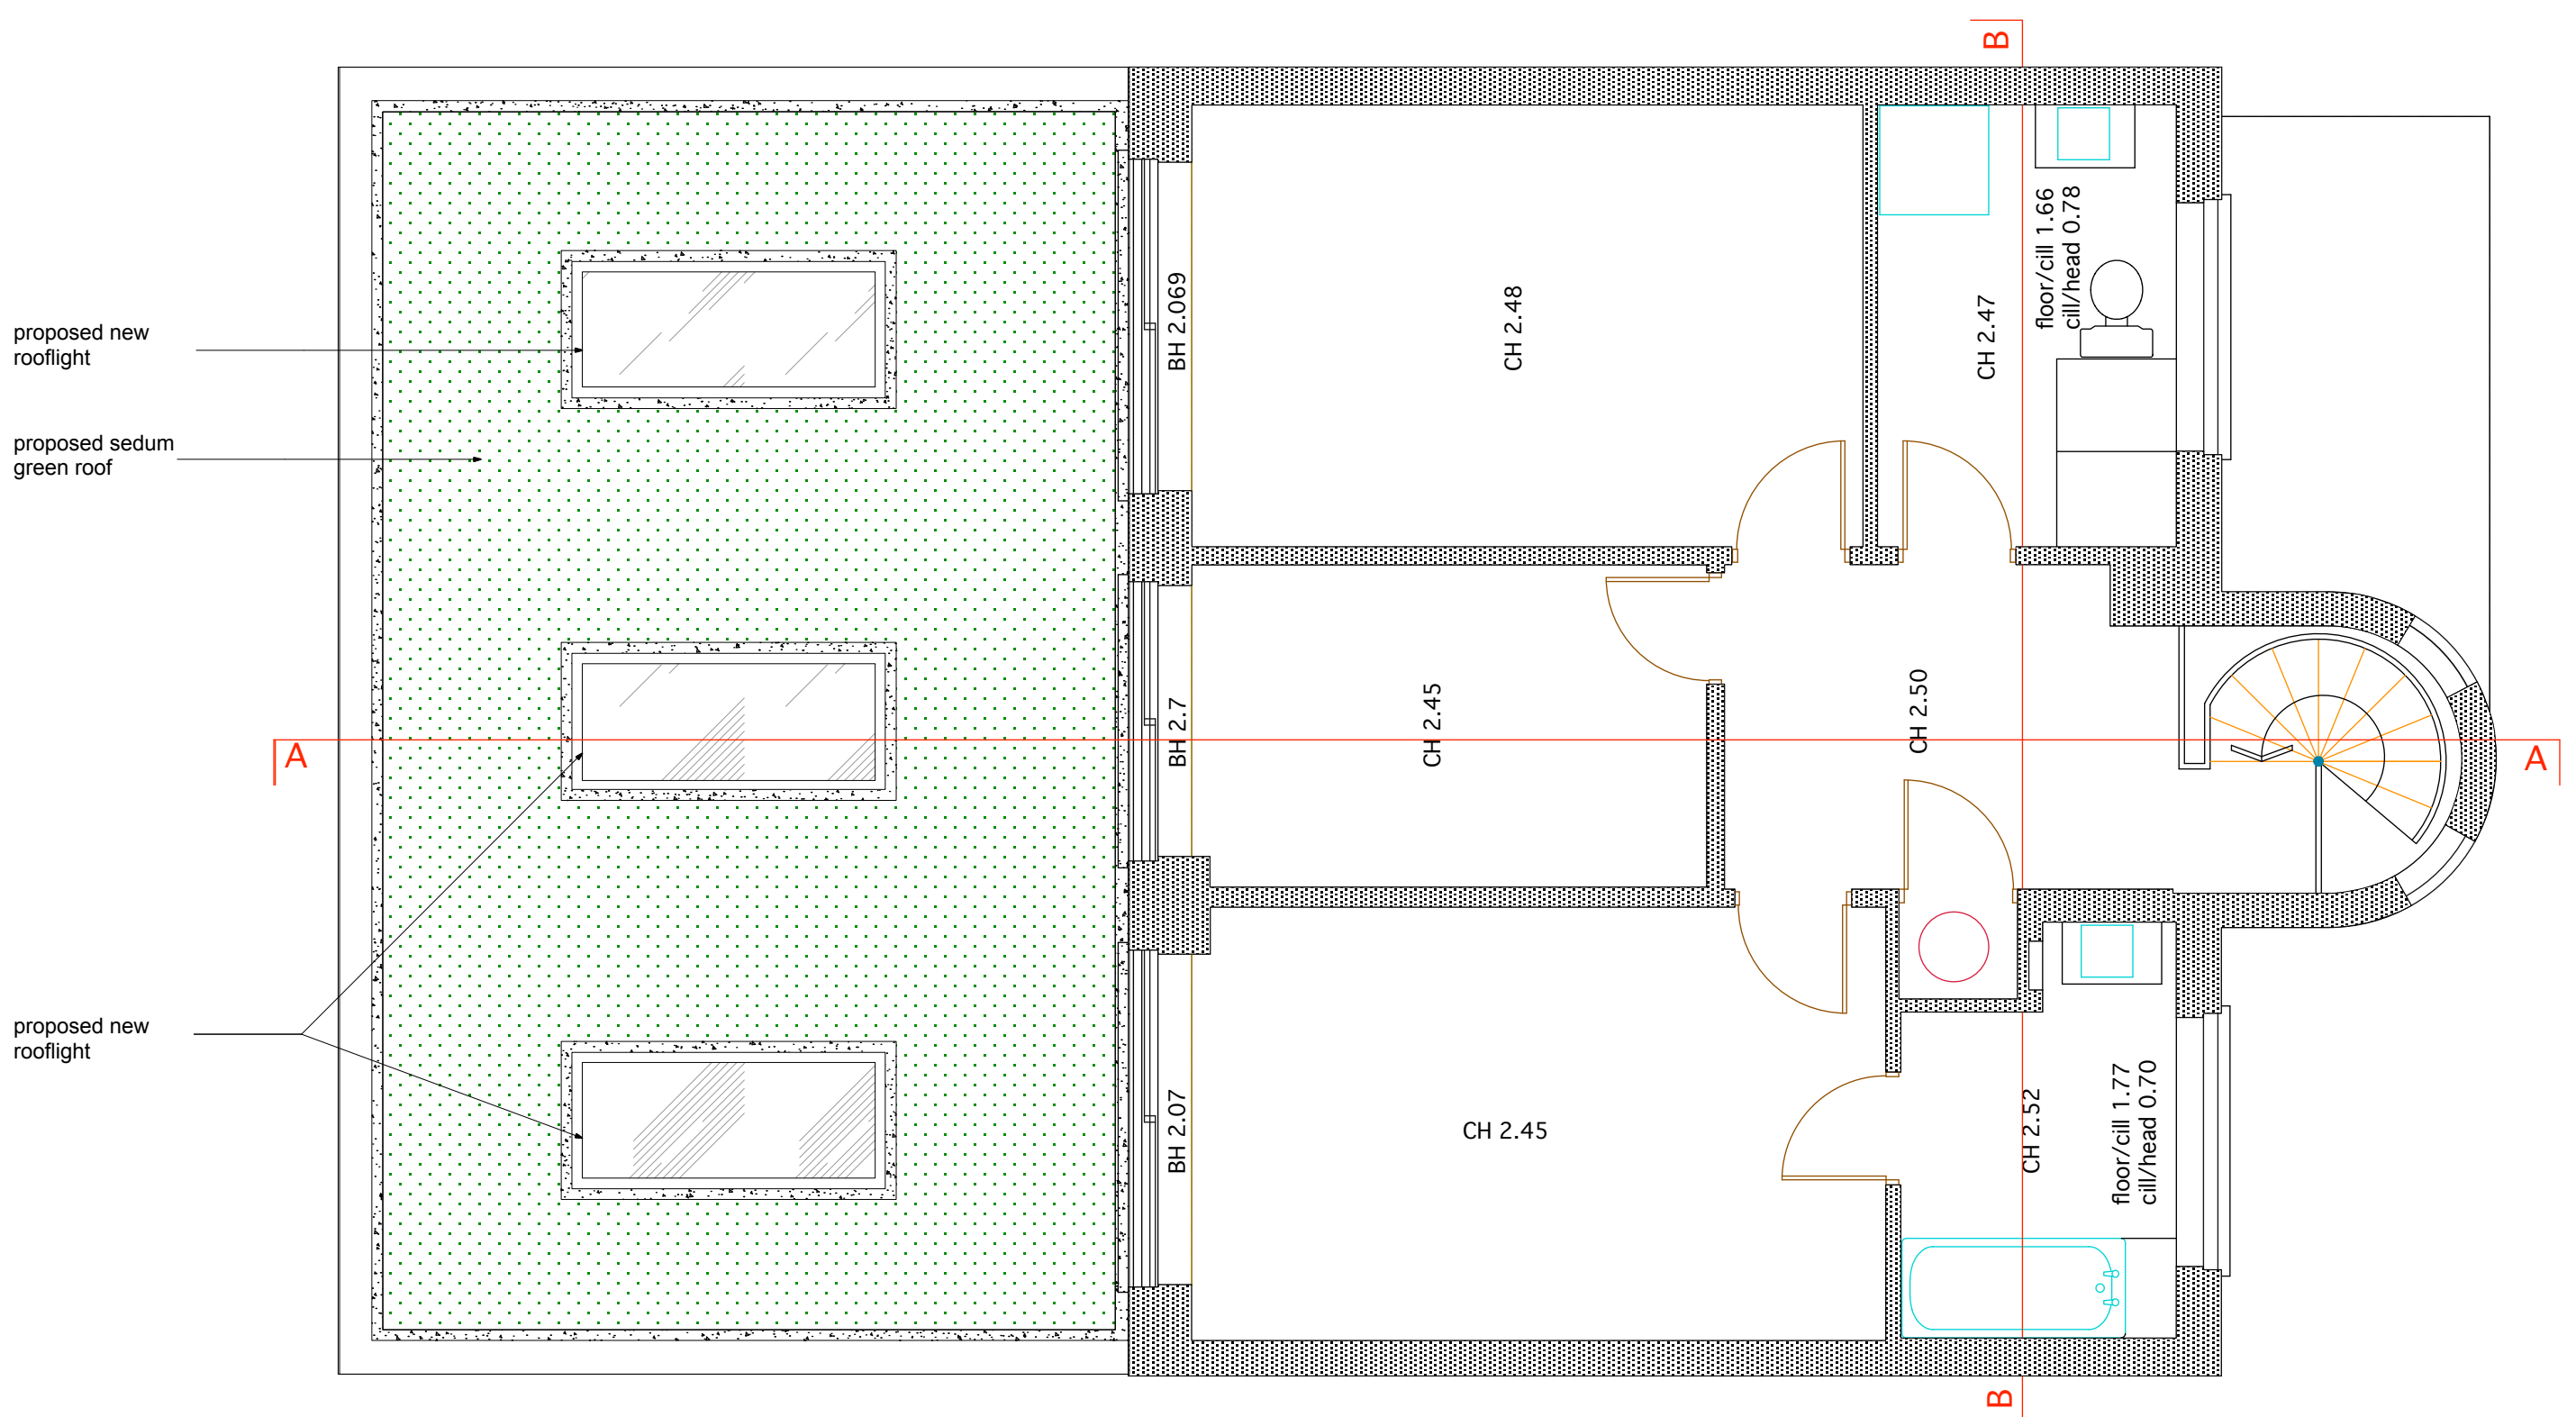

FIRST FLOOR PLAN

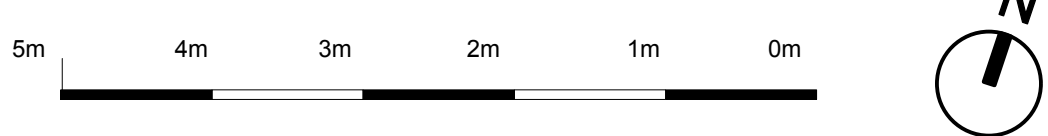

no.		
revision		date
dwg type		
dwg status		
Project		
Title		
Client		
scale		
job number		revision

PROPOSED

PLANNING

Sacks Maguire Architects
155A Regents Park Road
Telephone 020 7722 9298

London NW1 8BB
fax 020 7586 9059

73C REDINGTON ROAD NW3 7RP

1ST 2ND FLOOR & ROOF PLAN

Mr & Mrs McGuinness

586

07