


- KEY**
 1 - Buxus balls_5L per Pot
 2 - Anemanthele lessoniana_1L per Pot
 3 - Grasses (Ophiopogon planiscapus / Hakonechloa Aureola/Anemanthele)_1L per Pot
 4 - Sarcococca confusa_6L per Pot
 5 - Hydrangeas and Rhododendron _7L per Pot
 6 - Nandina domestica_7L per Pot
 7 - Trachelospermum jasminoides_10L per Pot

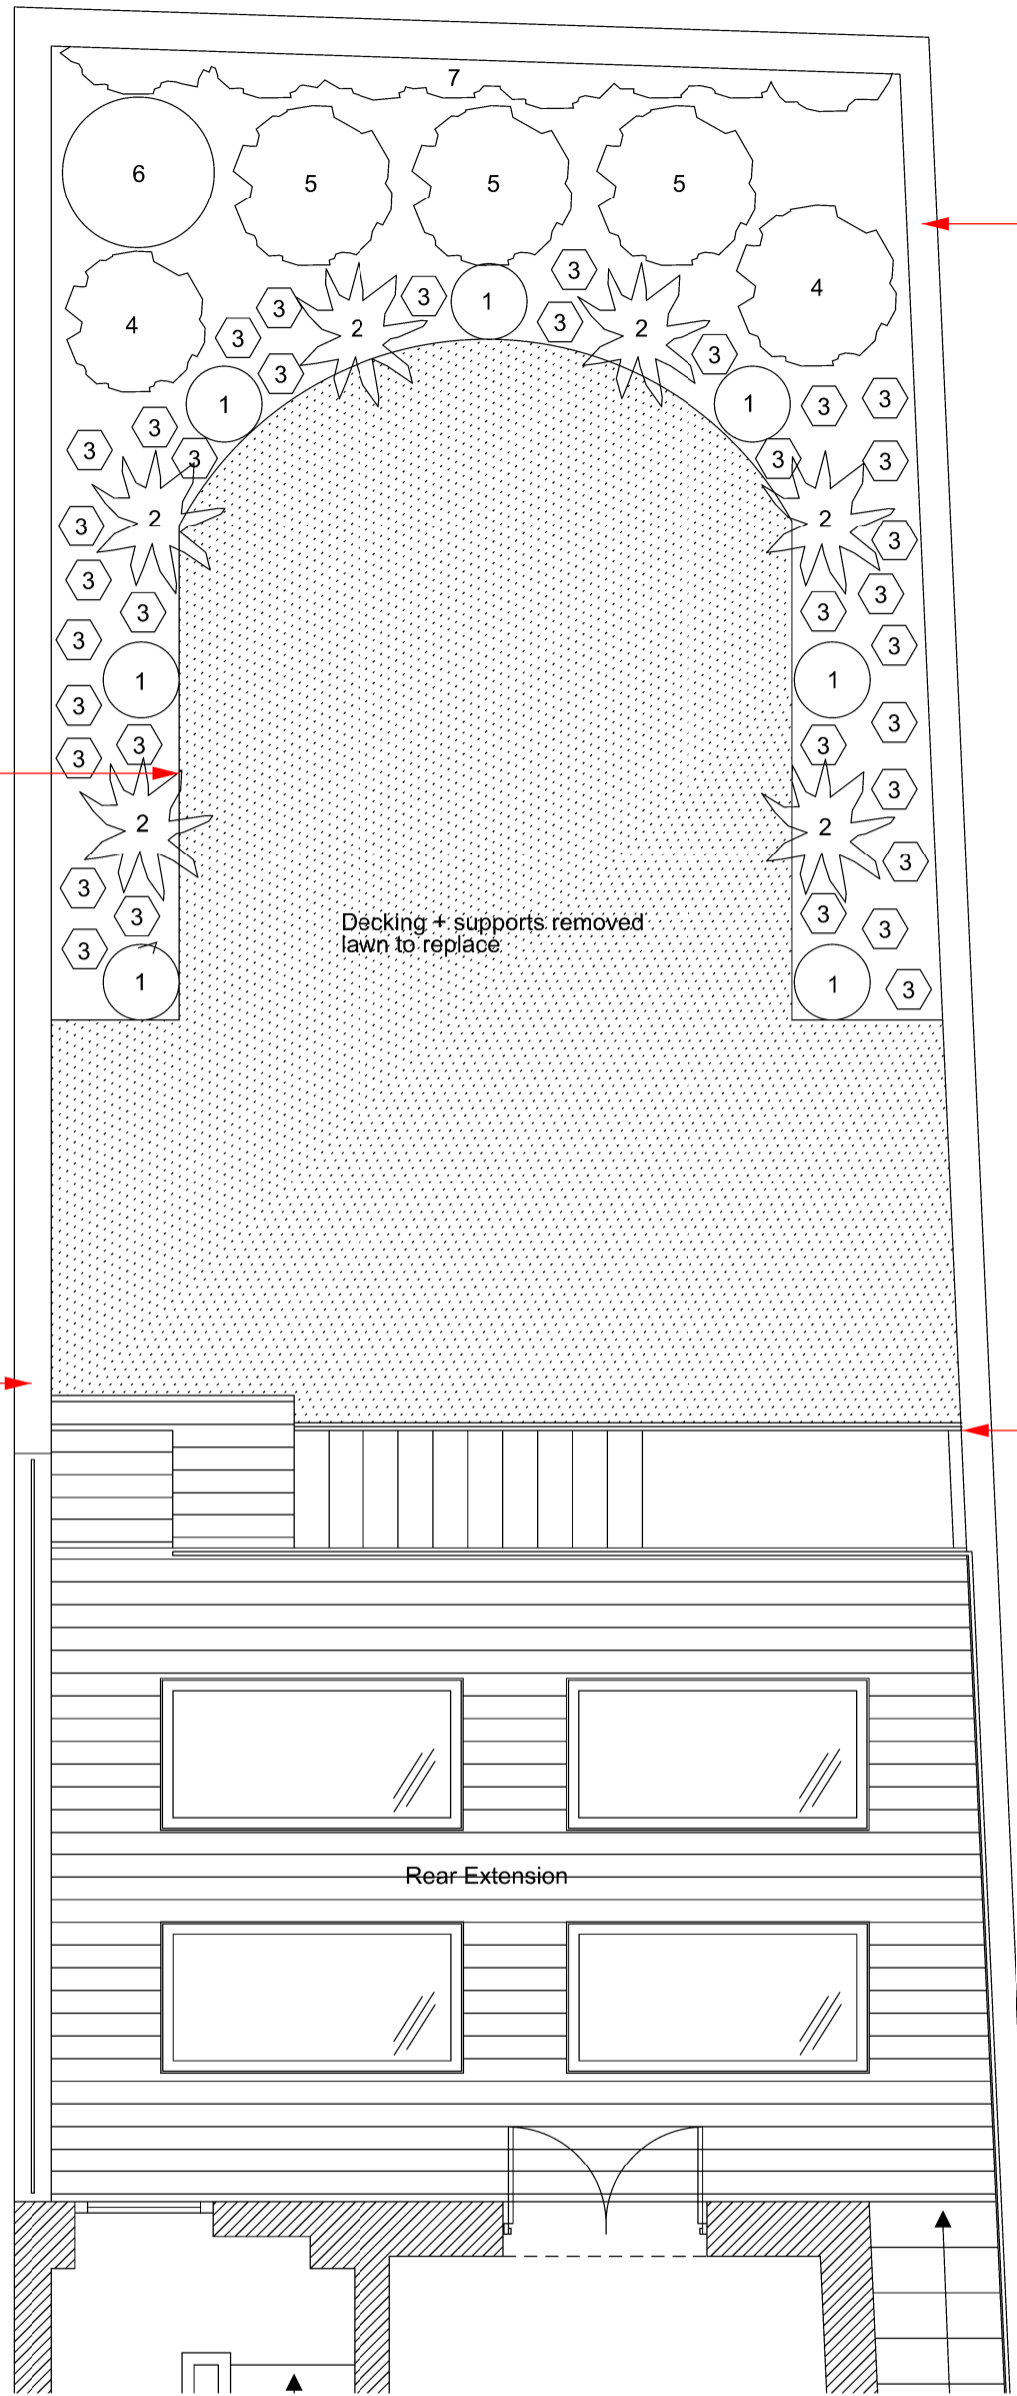

Existing boundary retaining wall between 12 + 10 South Hill Park Gardens

Raised border removed
 Planting border retained at same level as lawn


Decking + supports removed
 lawn to replace

Existing retaining wall

No excavation past this point
 Does not impact roots

Rear Extension

Landscape strategy for condition 4

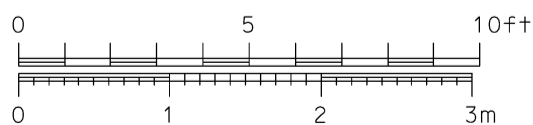

FORMWORK ARCHITECTS LTD
 47 St. John's Wood High Street London NW8 7NJ
 tel. 020 7722 7069 www.formwork.uk.com

Revisions:		
A	12/12/14	Plant species, size (in litres) and the number provided
B		
C		
D		
E		
F		

Drawing Status:	
Preliminary for Approval	
Design Approved by Client	
Planning Drawing	
Tender Drawing	
Construction Drawing	

Project: 12 SOUTH HILL PARK GARDENS, LONDON, NW3 2TG	
Title: Landscape strategy for condition 4	A3
Scale: 1:50 @ A3	Date: 03.10.2014
Drawing Number: 460/LSS	A

Do not scale from this drawing.
 Resolve discrepancies prior to construction. If in doubt ASK
 This drawing is COPYRIGHT

