



Existing

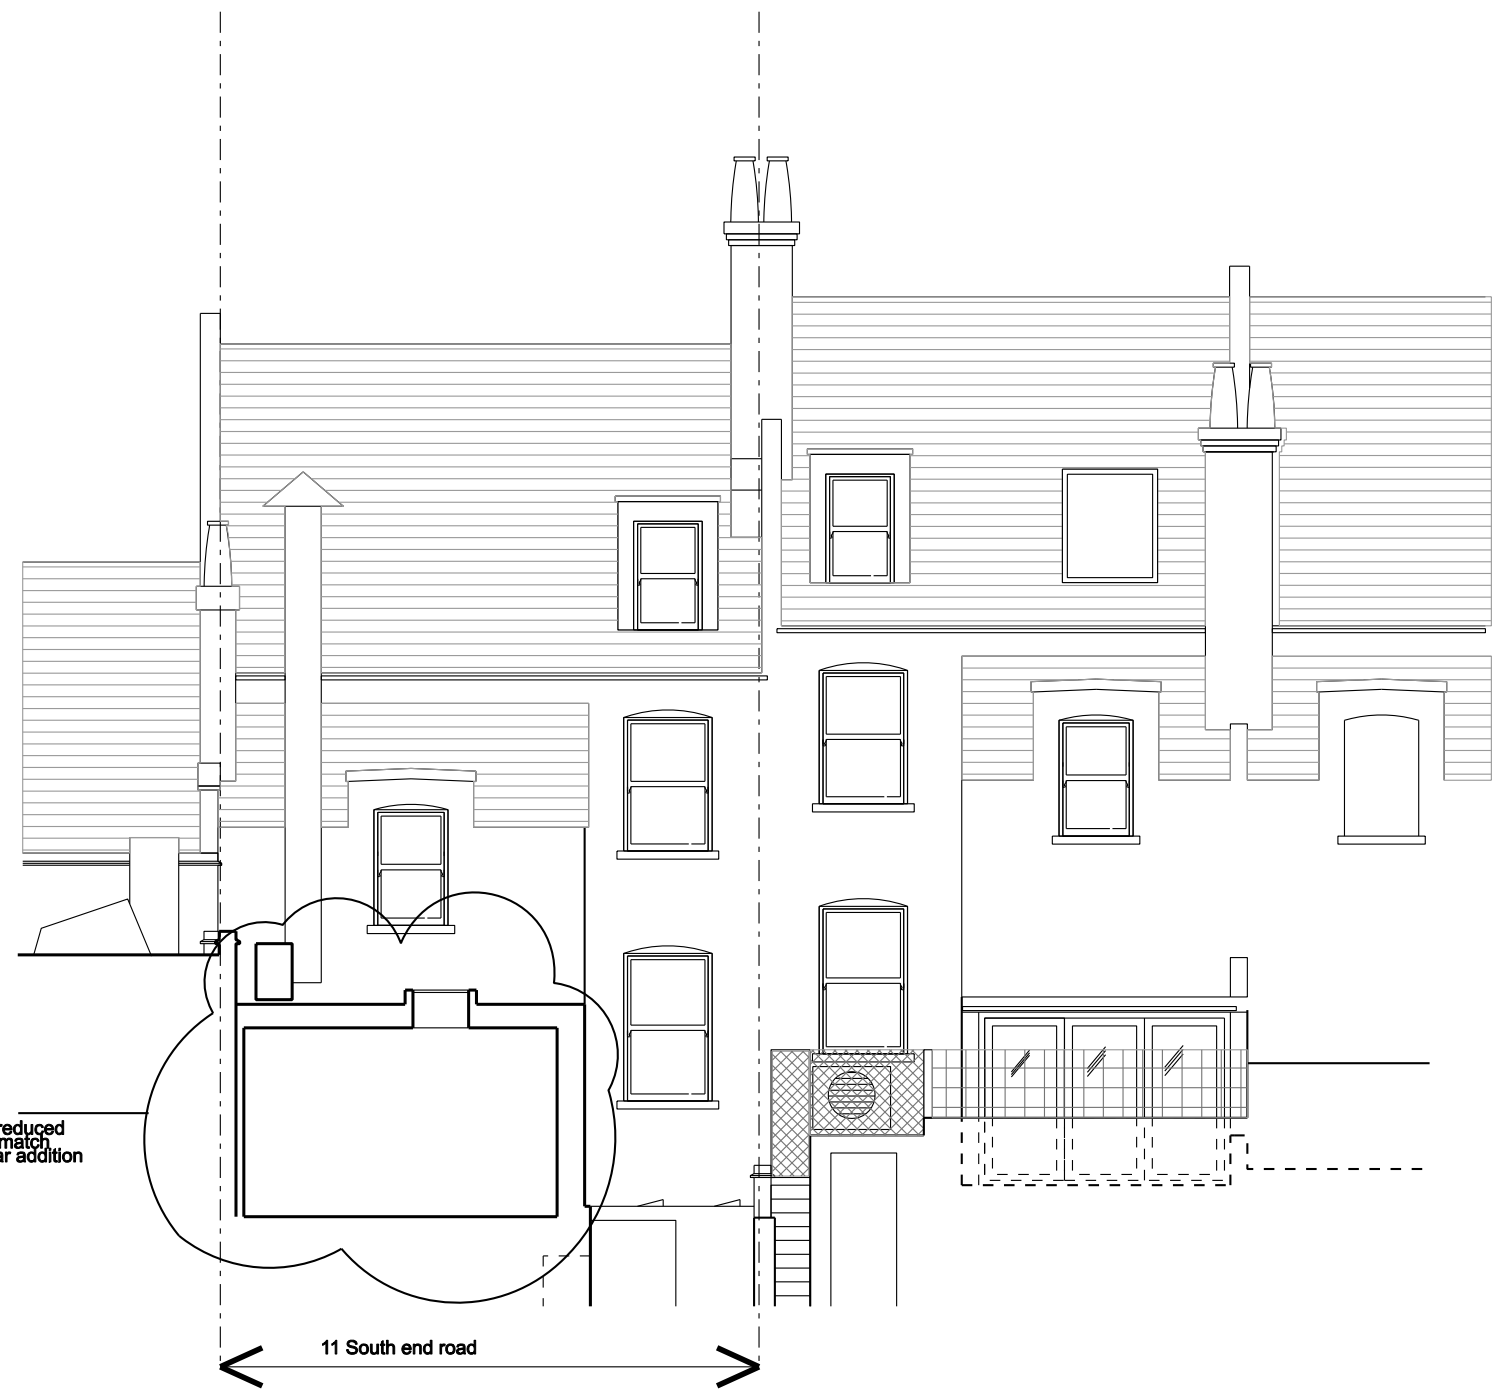

Proposed

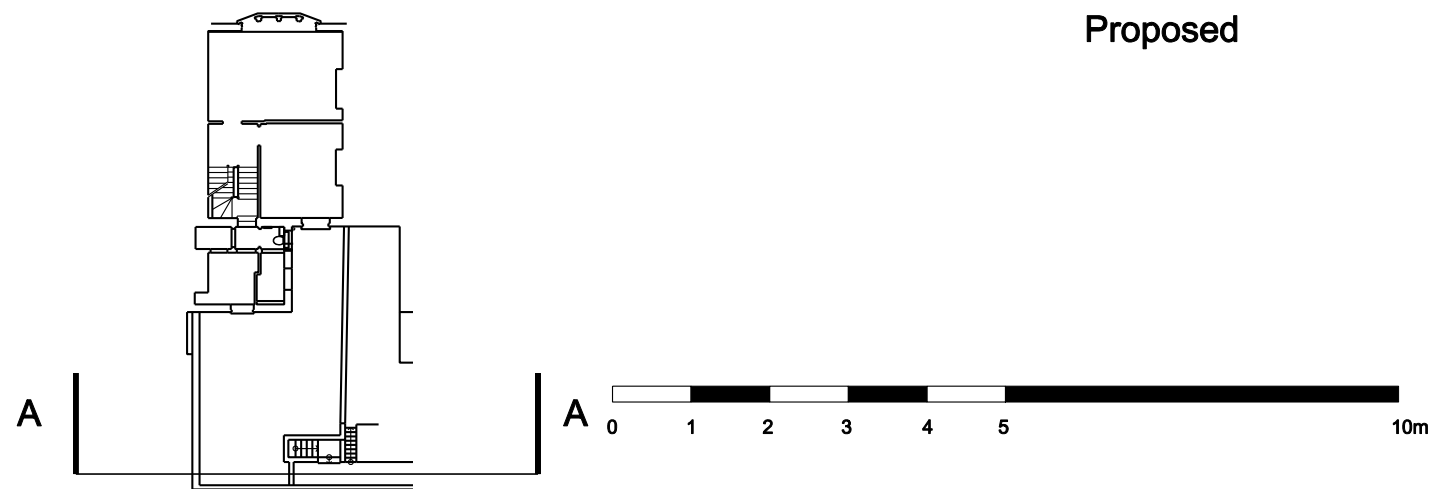

Duncan Woodburn RIBA
Architect

Second floor studio, 28 Poland Street,
 London W1F 8QP
 Tel. 0207 637 3819
 Mob. 07956 661 426

11 South end road
05a Section A-A

June 2014
 1:50 @ A1, 1:100 @ A3