



Existing

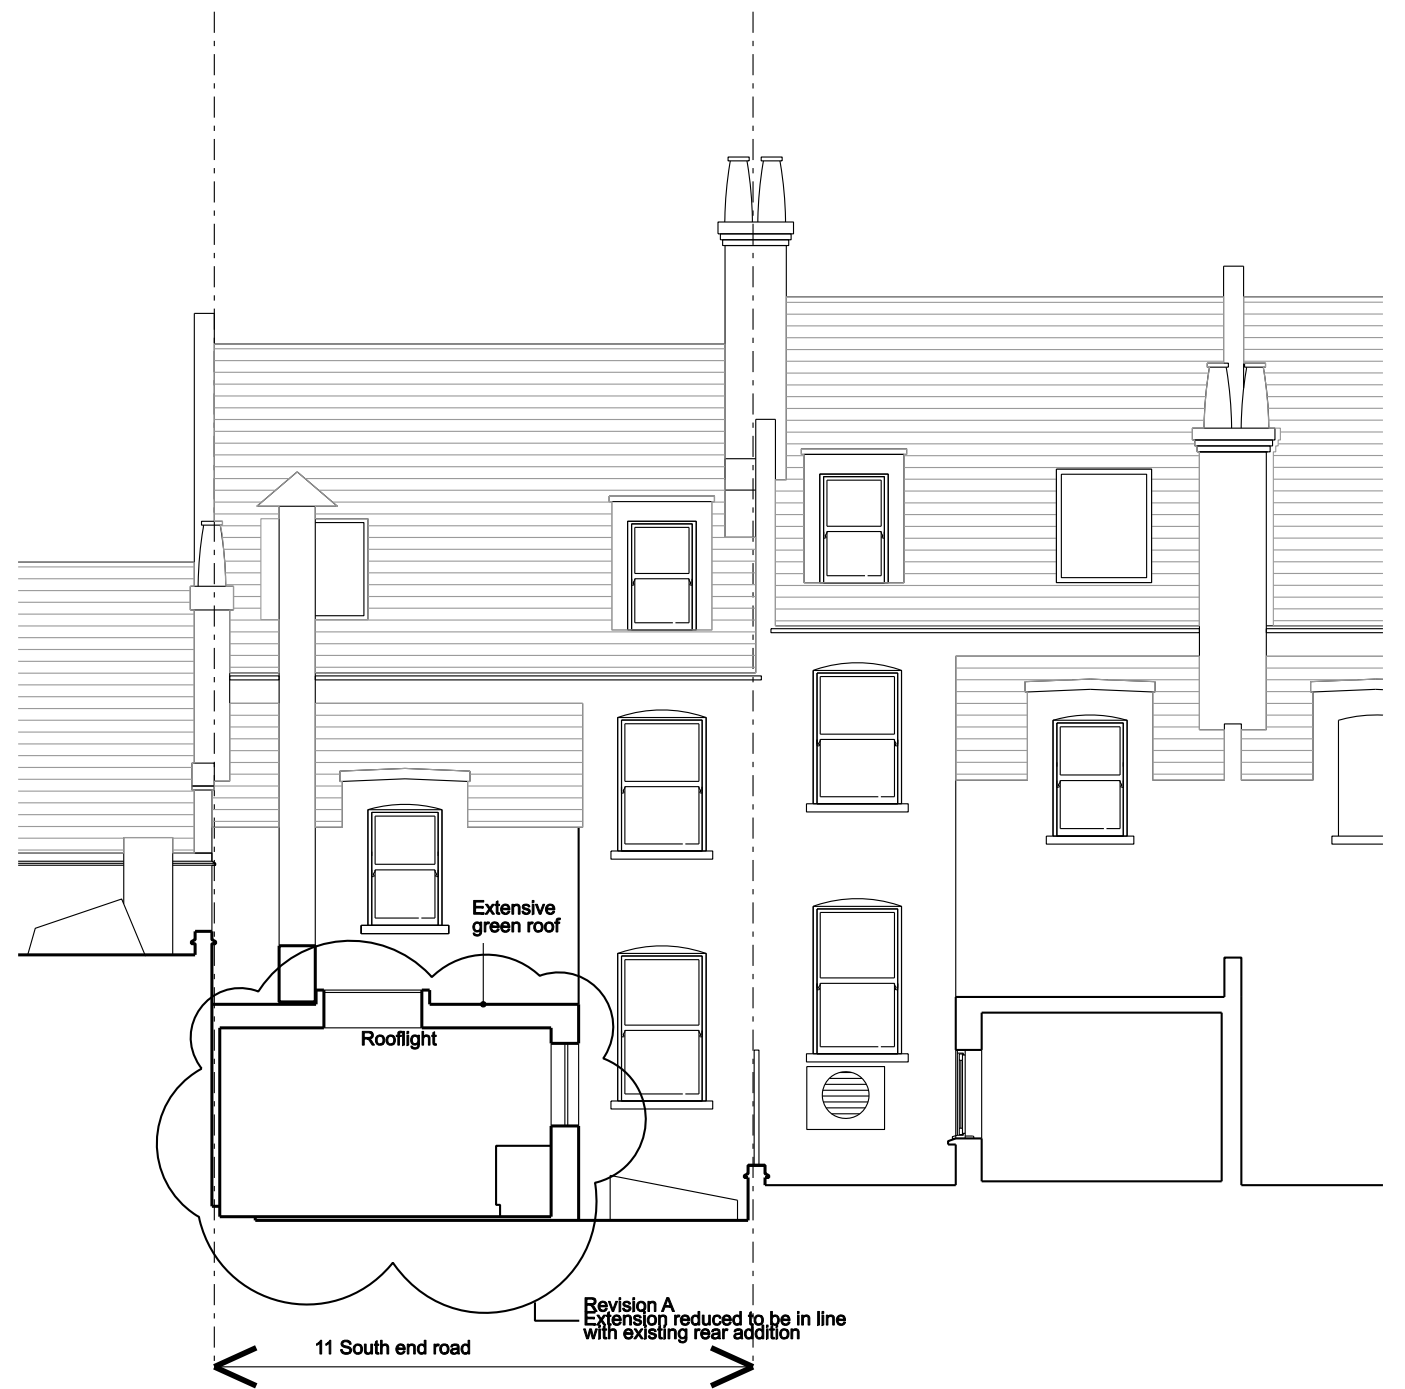

Proposed

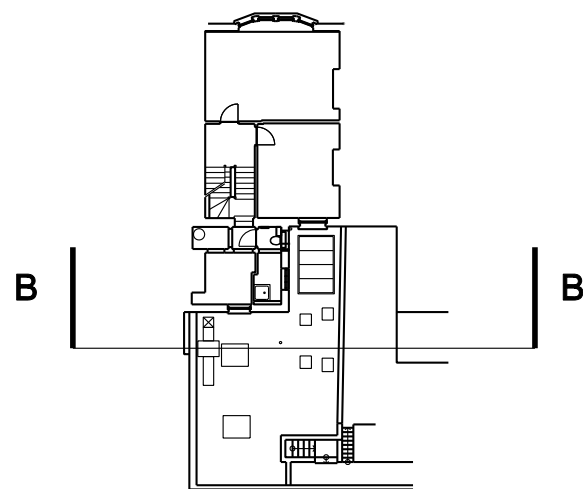

Duncan Woodburn RIBA
Architect ■

Second floor studio, 28 Poland Street,
 London W1F 8QP
 Tel. 0207 637 3819
 Mob. 07956 661 426

11 South end road
04a Section B-B

June 2014

1:50 @ A1, 1:100 @ A3