



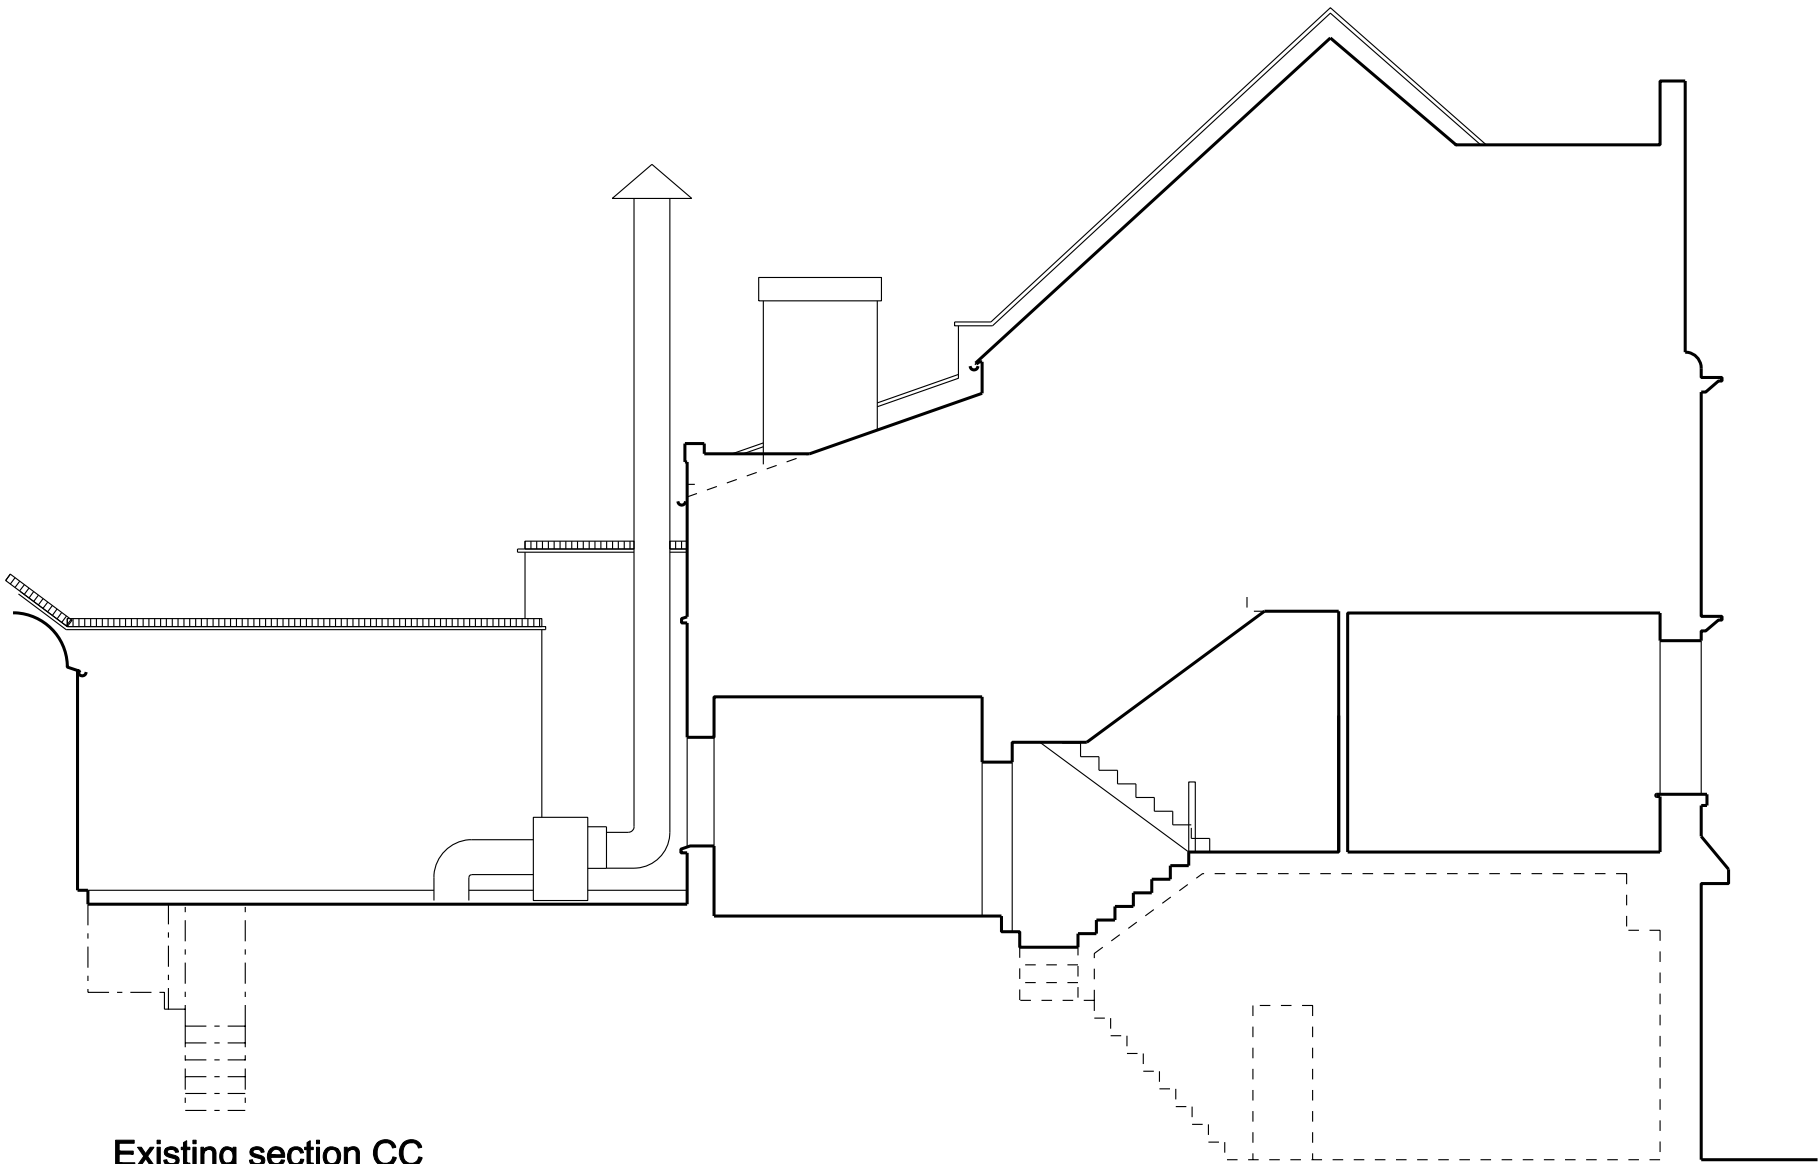

Existing section CC

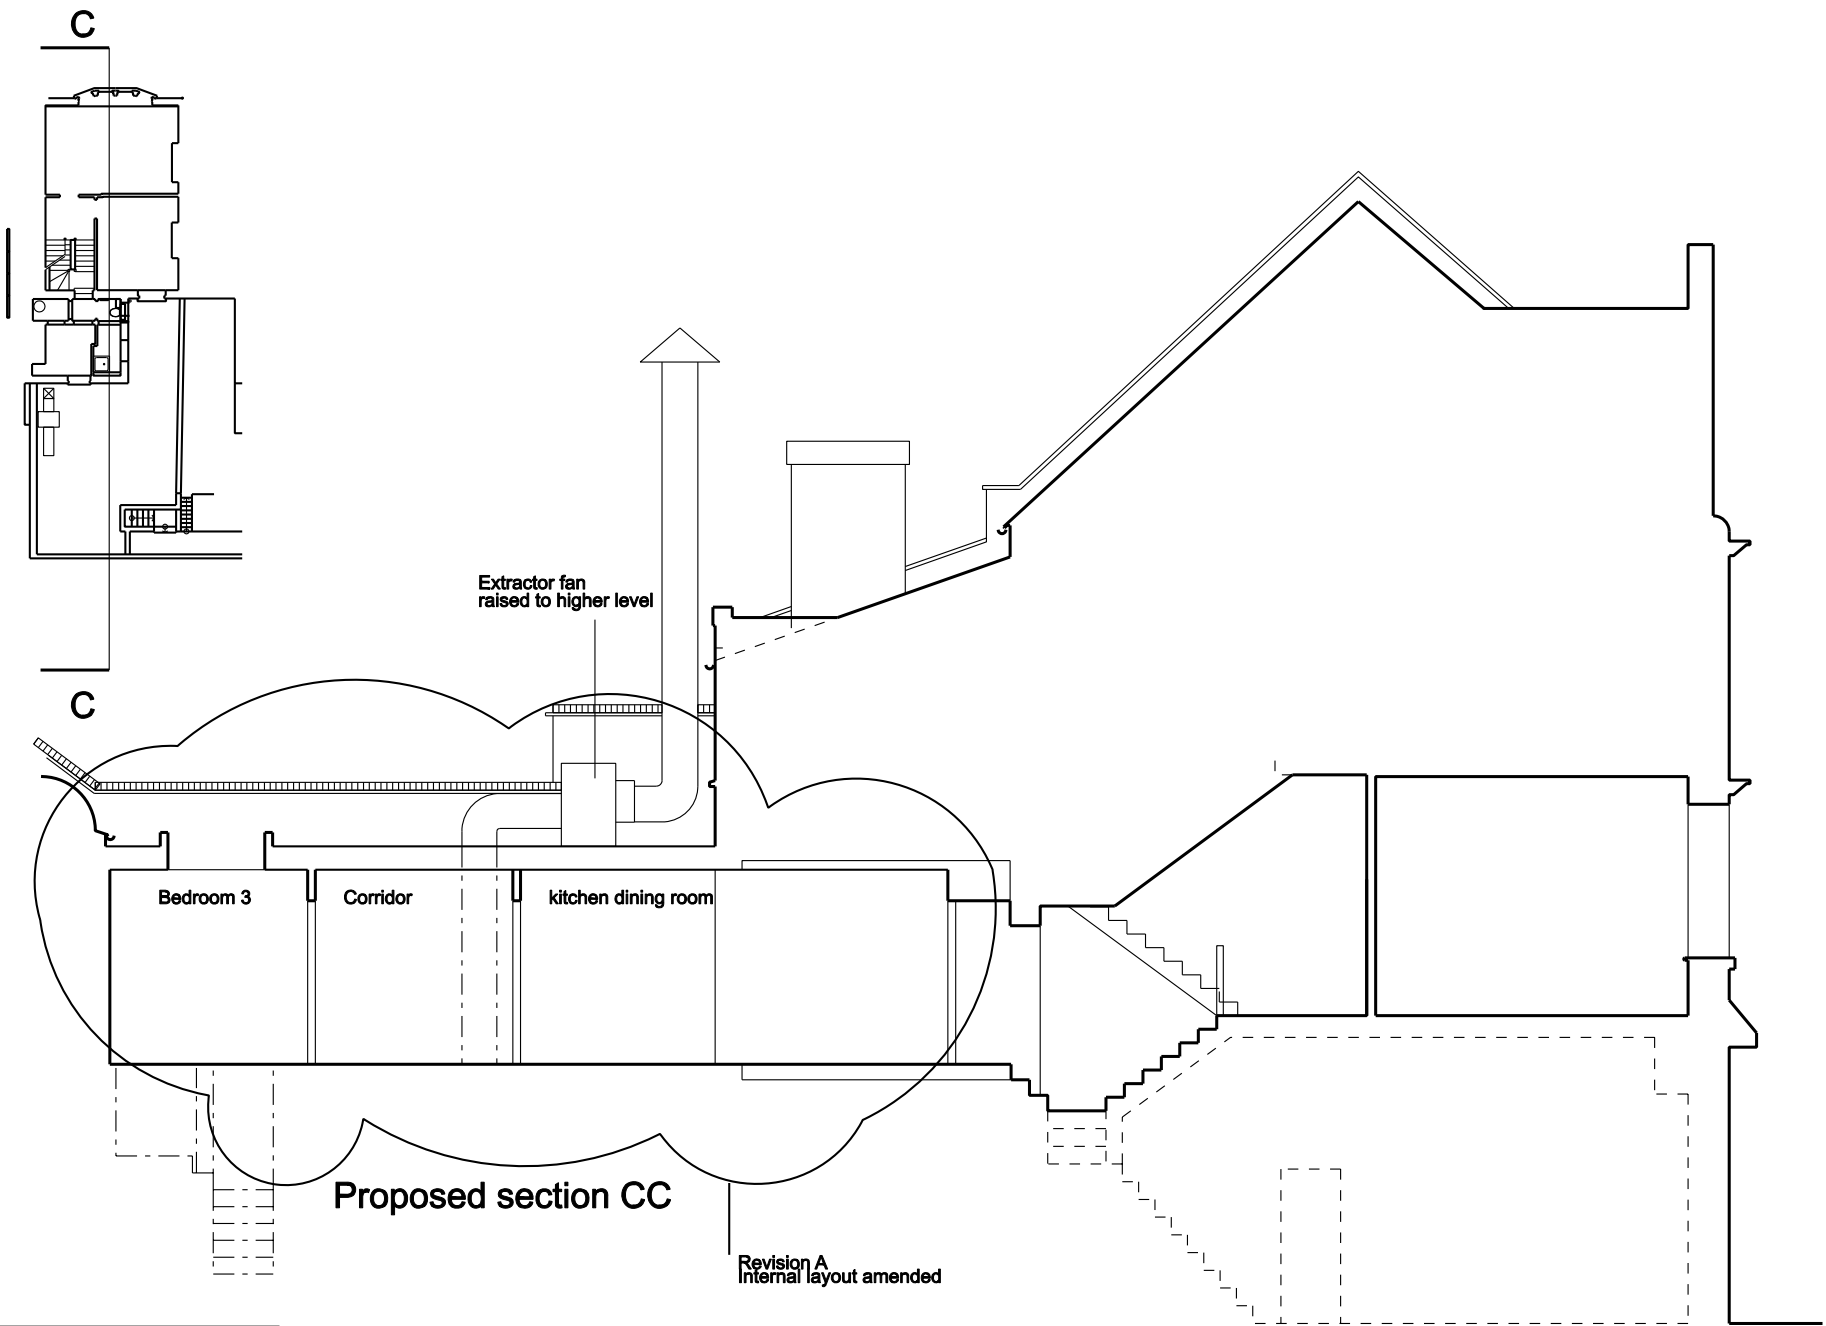

Proposed section CC

Revision A
Internal layout amended

**Duncan Woodburn RIBA
Architect**

Second floor studio, 28 Poland Street,
London W1F 8QP
Tel: 0207 637 3819
Mob: 07956 061 426

**11 South end road
06a Section C-C**

June 2014

1:50 @ A1, 1:100 @ A3