



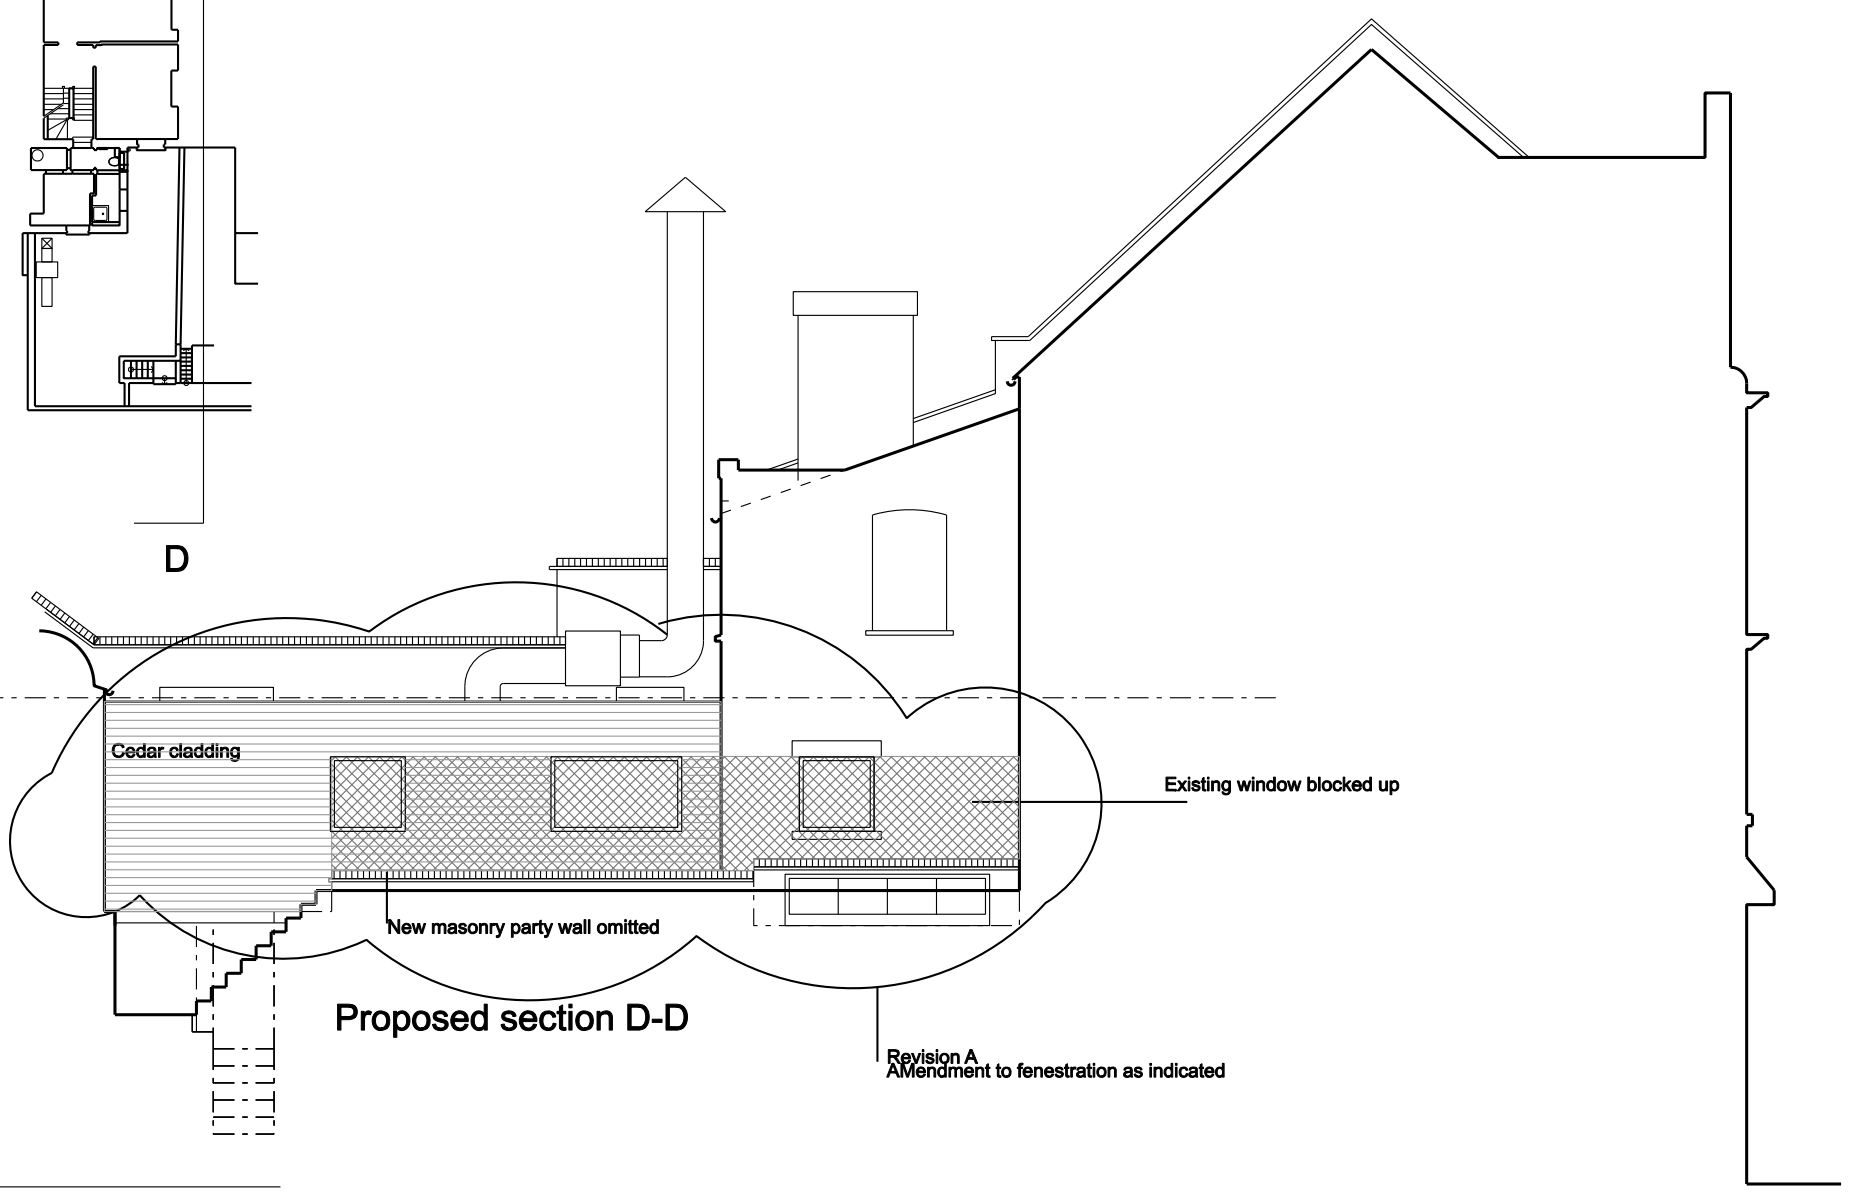

Existing section D-D

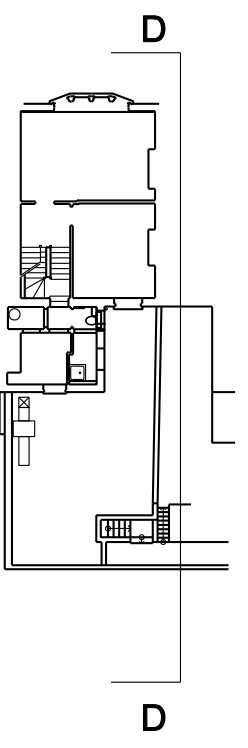

Proposed section D-D

Revision A
Amendment to fenestration as indicated

Duncan Woodburn RIBA
Architect
 Second floor studio, 28 Poland Street,
 London W1F 8QP
 Tel: 0207 637 3819
 Mob: 07956 661 426

11 South end road
07a Section D-D