


Refer To Levitt
Bernstein Drawings
For Wilkins Terrace
Proposals

Revision	Date	Amendment	Notes
P1	25.11.13	Draft issue for Planning and Listed Building Consent	
P2	09.12.13	Wilkins Terrace Proposals Updated. Draft issue for Planning and Listed Building Consent	
P3	20.12.13	Wilkins Terrace Proposals Updated. Draft issue for Planning and Listed Building Consent	
P4	02.01.14	Issued for Planning and Listed Building Consent	
P5	21.07.14	Issued for Planning and Listed Building Consent	
P6	11.12.14	Tunnel A riser revised. Issued for Planning (variation of condition 3).	

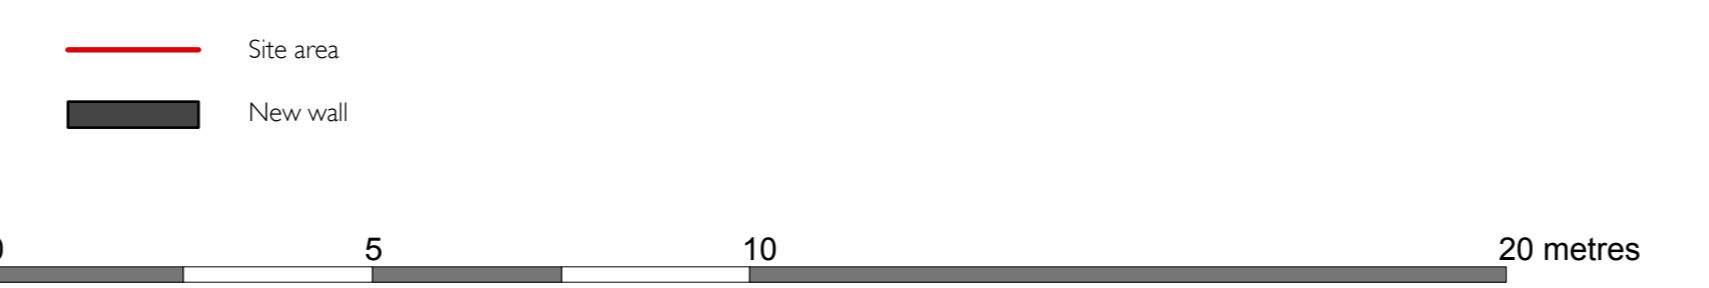

NO DIMENSIONS ARE TO BE SCALED FROM THIS DRAWING. THE CONTRACTOR/MANUFACTURER IS RESPONSIBLE FOR CHECKING ALL DIMENSIONS AND QUERING ANY DISCREPANCIES. THIS DRAWING IS THE PROPERTY OF BURWELL DEAKINS LTD. COPYRIGHT IS RESERVED BY THEM AND THE DRAWING IS RELEASED ON CONDITION THAT IT IS NOT COPIED, REPRODUCED, RETAINED OR DELIVERED TO ANY UNAUTHORIZED PERSON, EITHER WHOLLY OR IN PART, WITHOUT WRITTEN CONSENT.

Client	University College London	Project	Wilkins Lower Refectory
Drawing	Lower Ground Floor Plan: Proposed		
Scale	1:100 @ A0	Status	PLANNING
Date	January 2014	Drawn	MP
Project N°	562	Drawing N°	562-PL-071
		Revision	P6

burwell deakins : architects
t 020 8355 4010
f 020 8355 4020
e info@burwelldeakins.com
w www.burwelldeakins.com
u unit 001 calloway building deakins gateway london SE13 7JF