
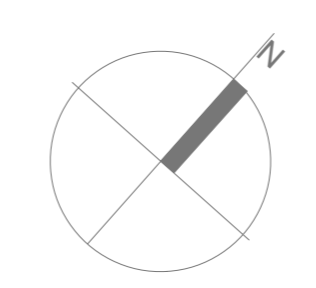


Revision	Date	Amendment
P1	25.11.13	Draft issued for Planning and Listed Building Consent
P2	02.01.14	Issued for Planning and Listed Building Consent
P3	11.12.14	Issued for Planning (variation of condition 3)

Notes
Existing Lower Ground Floor Plan above is shown in grey.

— Surveyed existing / proposed plant rooms and tunnels shown in black
 — Unsurveyed Existing Plant Rooms / Tunnels shown in blue

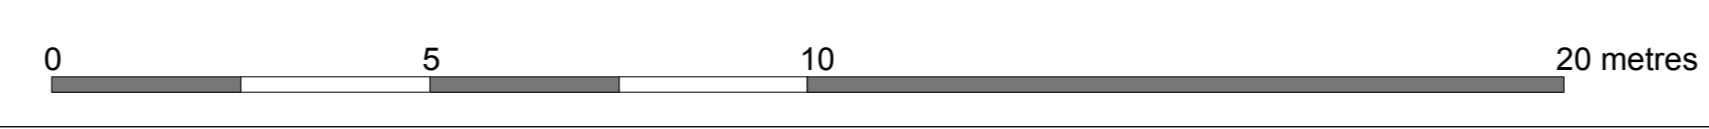

NO DIMENSIONS ARE TO BE SCALED FROM THIS DRAWING. THE CONTRACTOR/MANUFACTURER IS RESPONSIBLE FOR CHECKING ALL DIMENSIONS AND QUERING ANY DISCREPANCIES. THIS DRAWING IS THE PROPERTY OF BDA ARCHITECTS LTD. COPYRIGHT IS RESERVED BY THEM AND THE DRAWING IS RELEASED ON CONDITION THAT IT IS NOT COPIED, REPRODUCED, RETAINED OR DISCLOSED TO ANY UNAUTHORISED PERSON, EITHER WHOLLY OR IN PART. SERVICES LIMITED COMPANY

Client	University College London	burwell deakins : architects t 020 8395 4010 f 020 8395 4000 e info@burwelldeakins.com w www.burwelldeakins.com
Project	Wilkins Lower Refectory	
Drawing	Sub Basement Plan: Existing	
Scale	1:100 @ A0	Status PLANNING
Date	January 2014	Drawn MP
Project N°	562	Revision P3
Drawing N°	562-PL_010	