



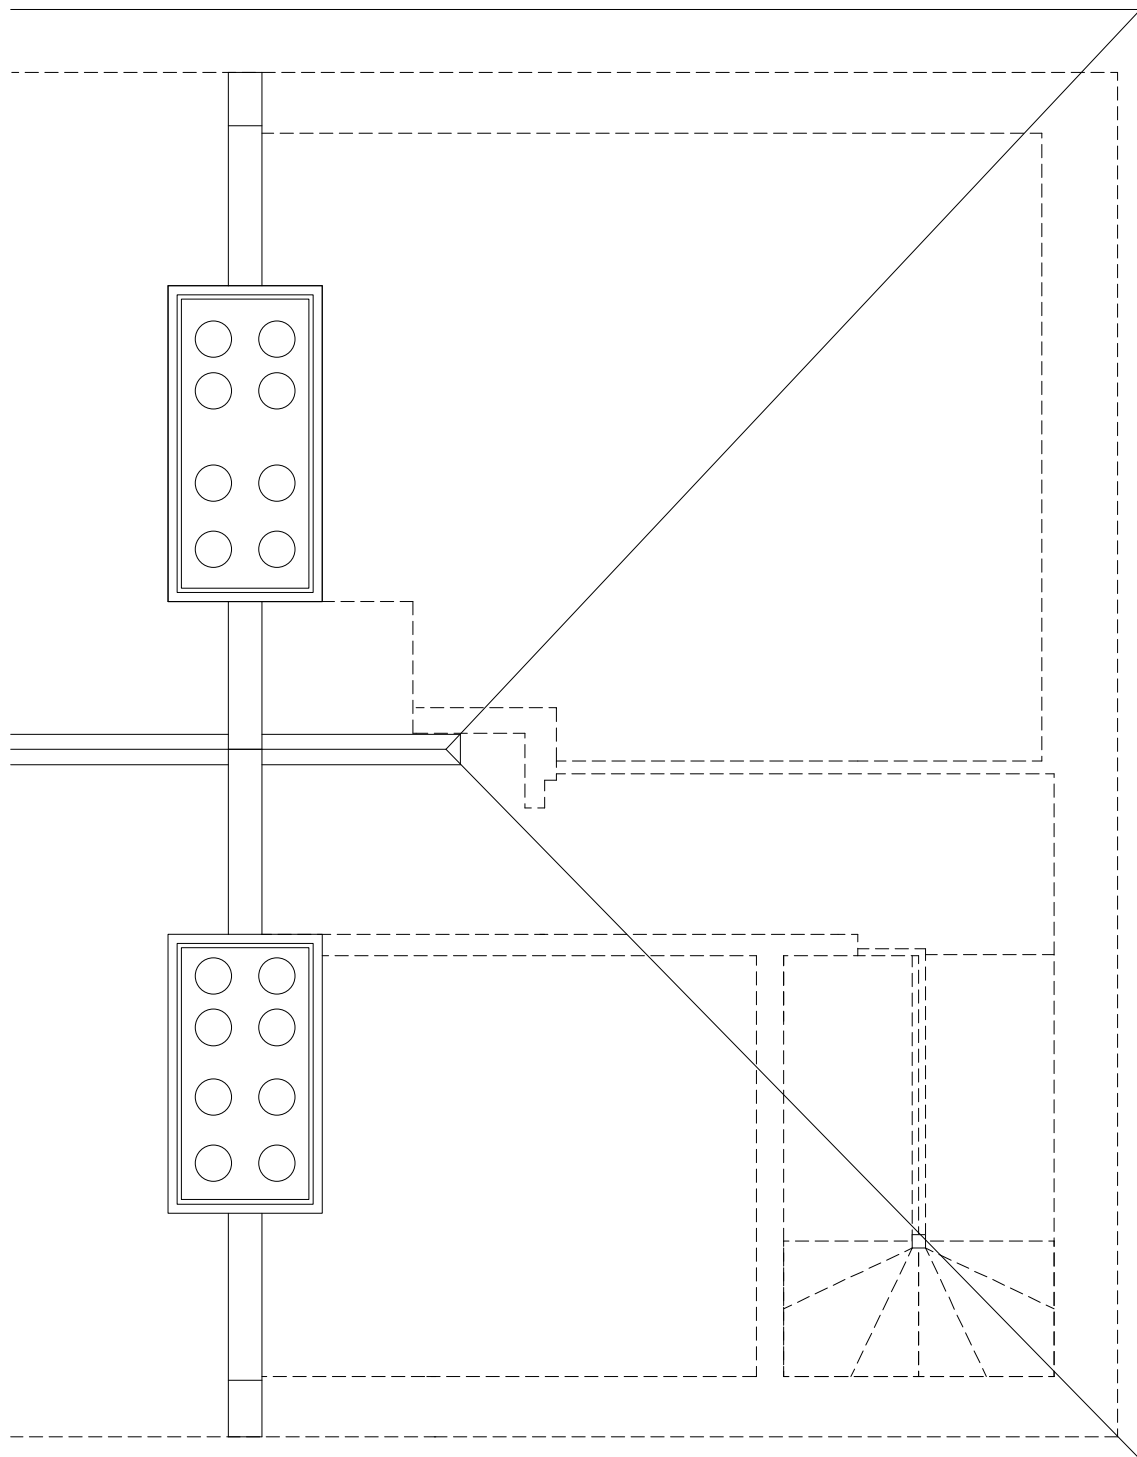

EXISTING

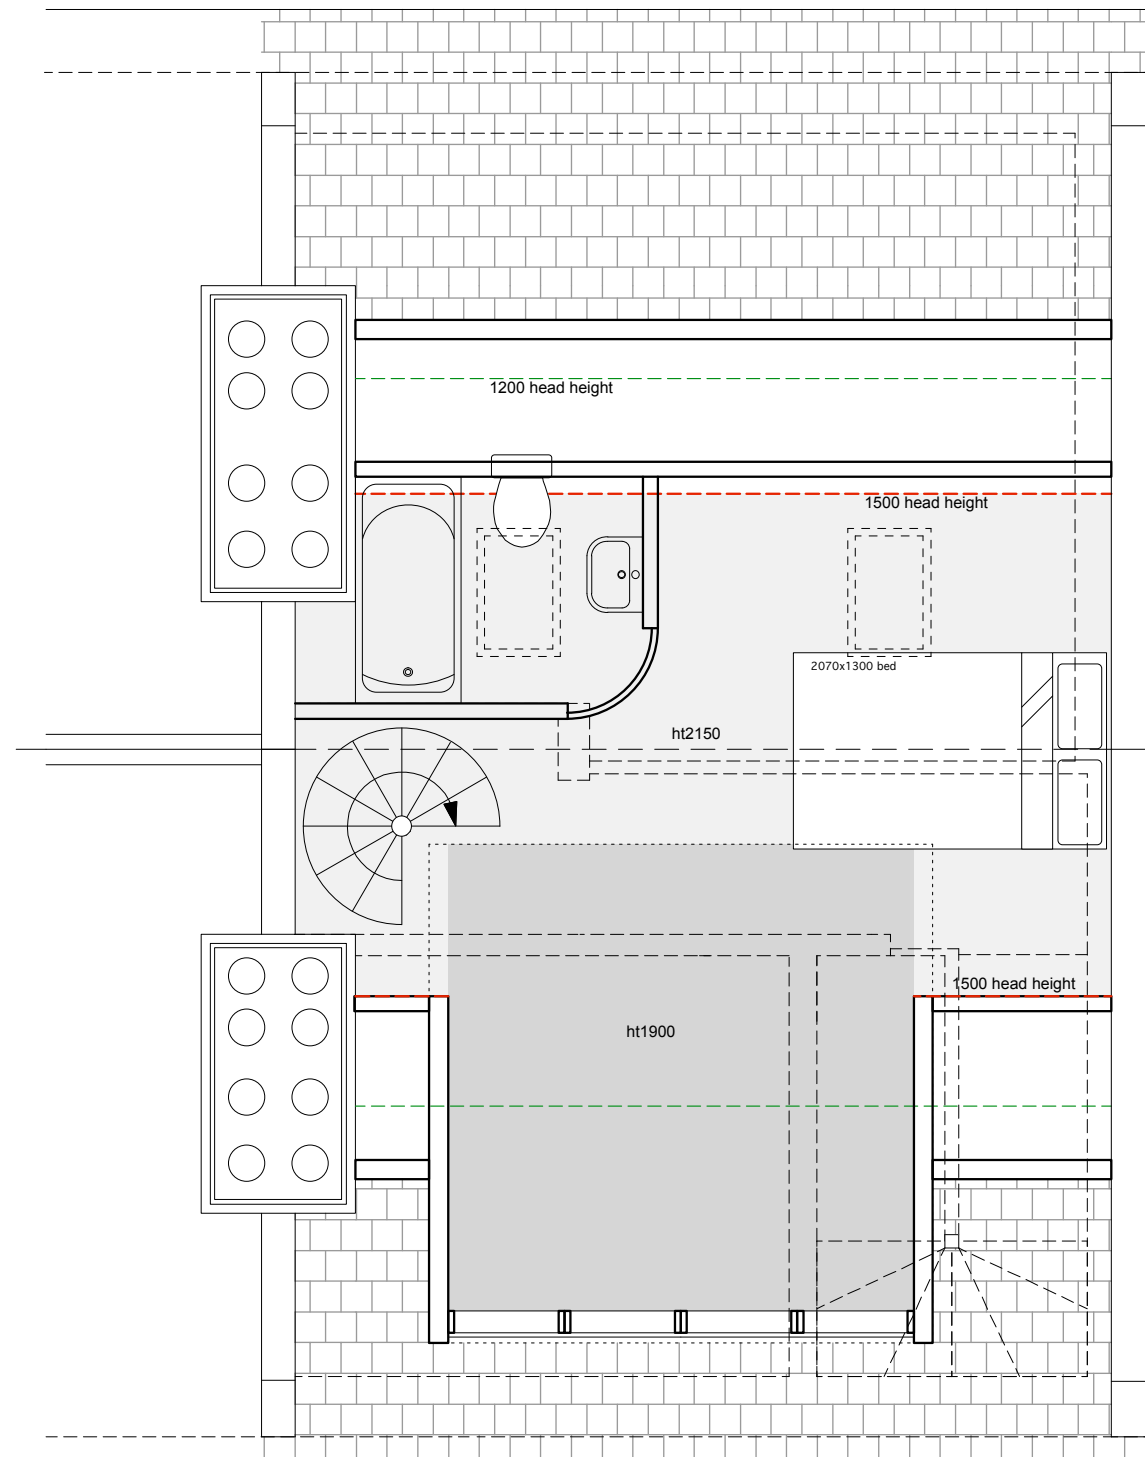

PROPOSED

