



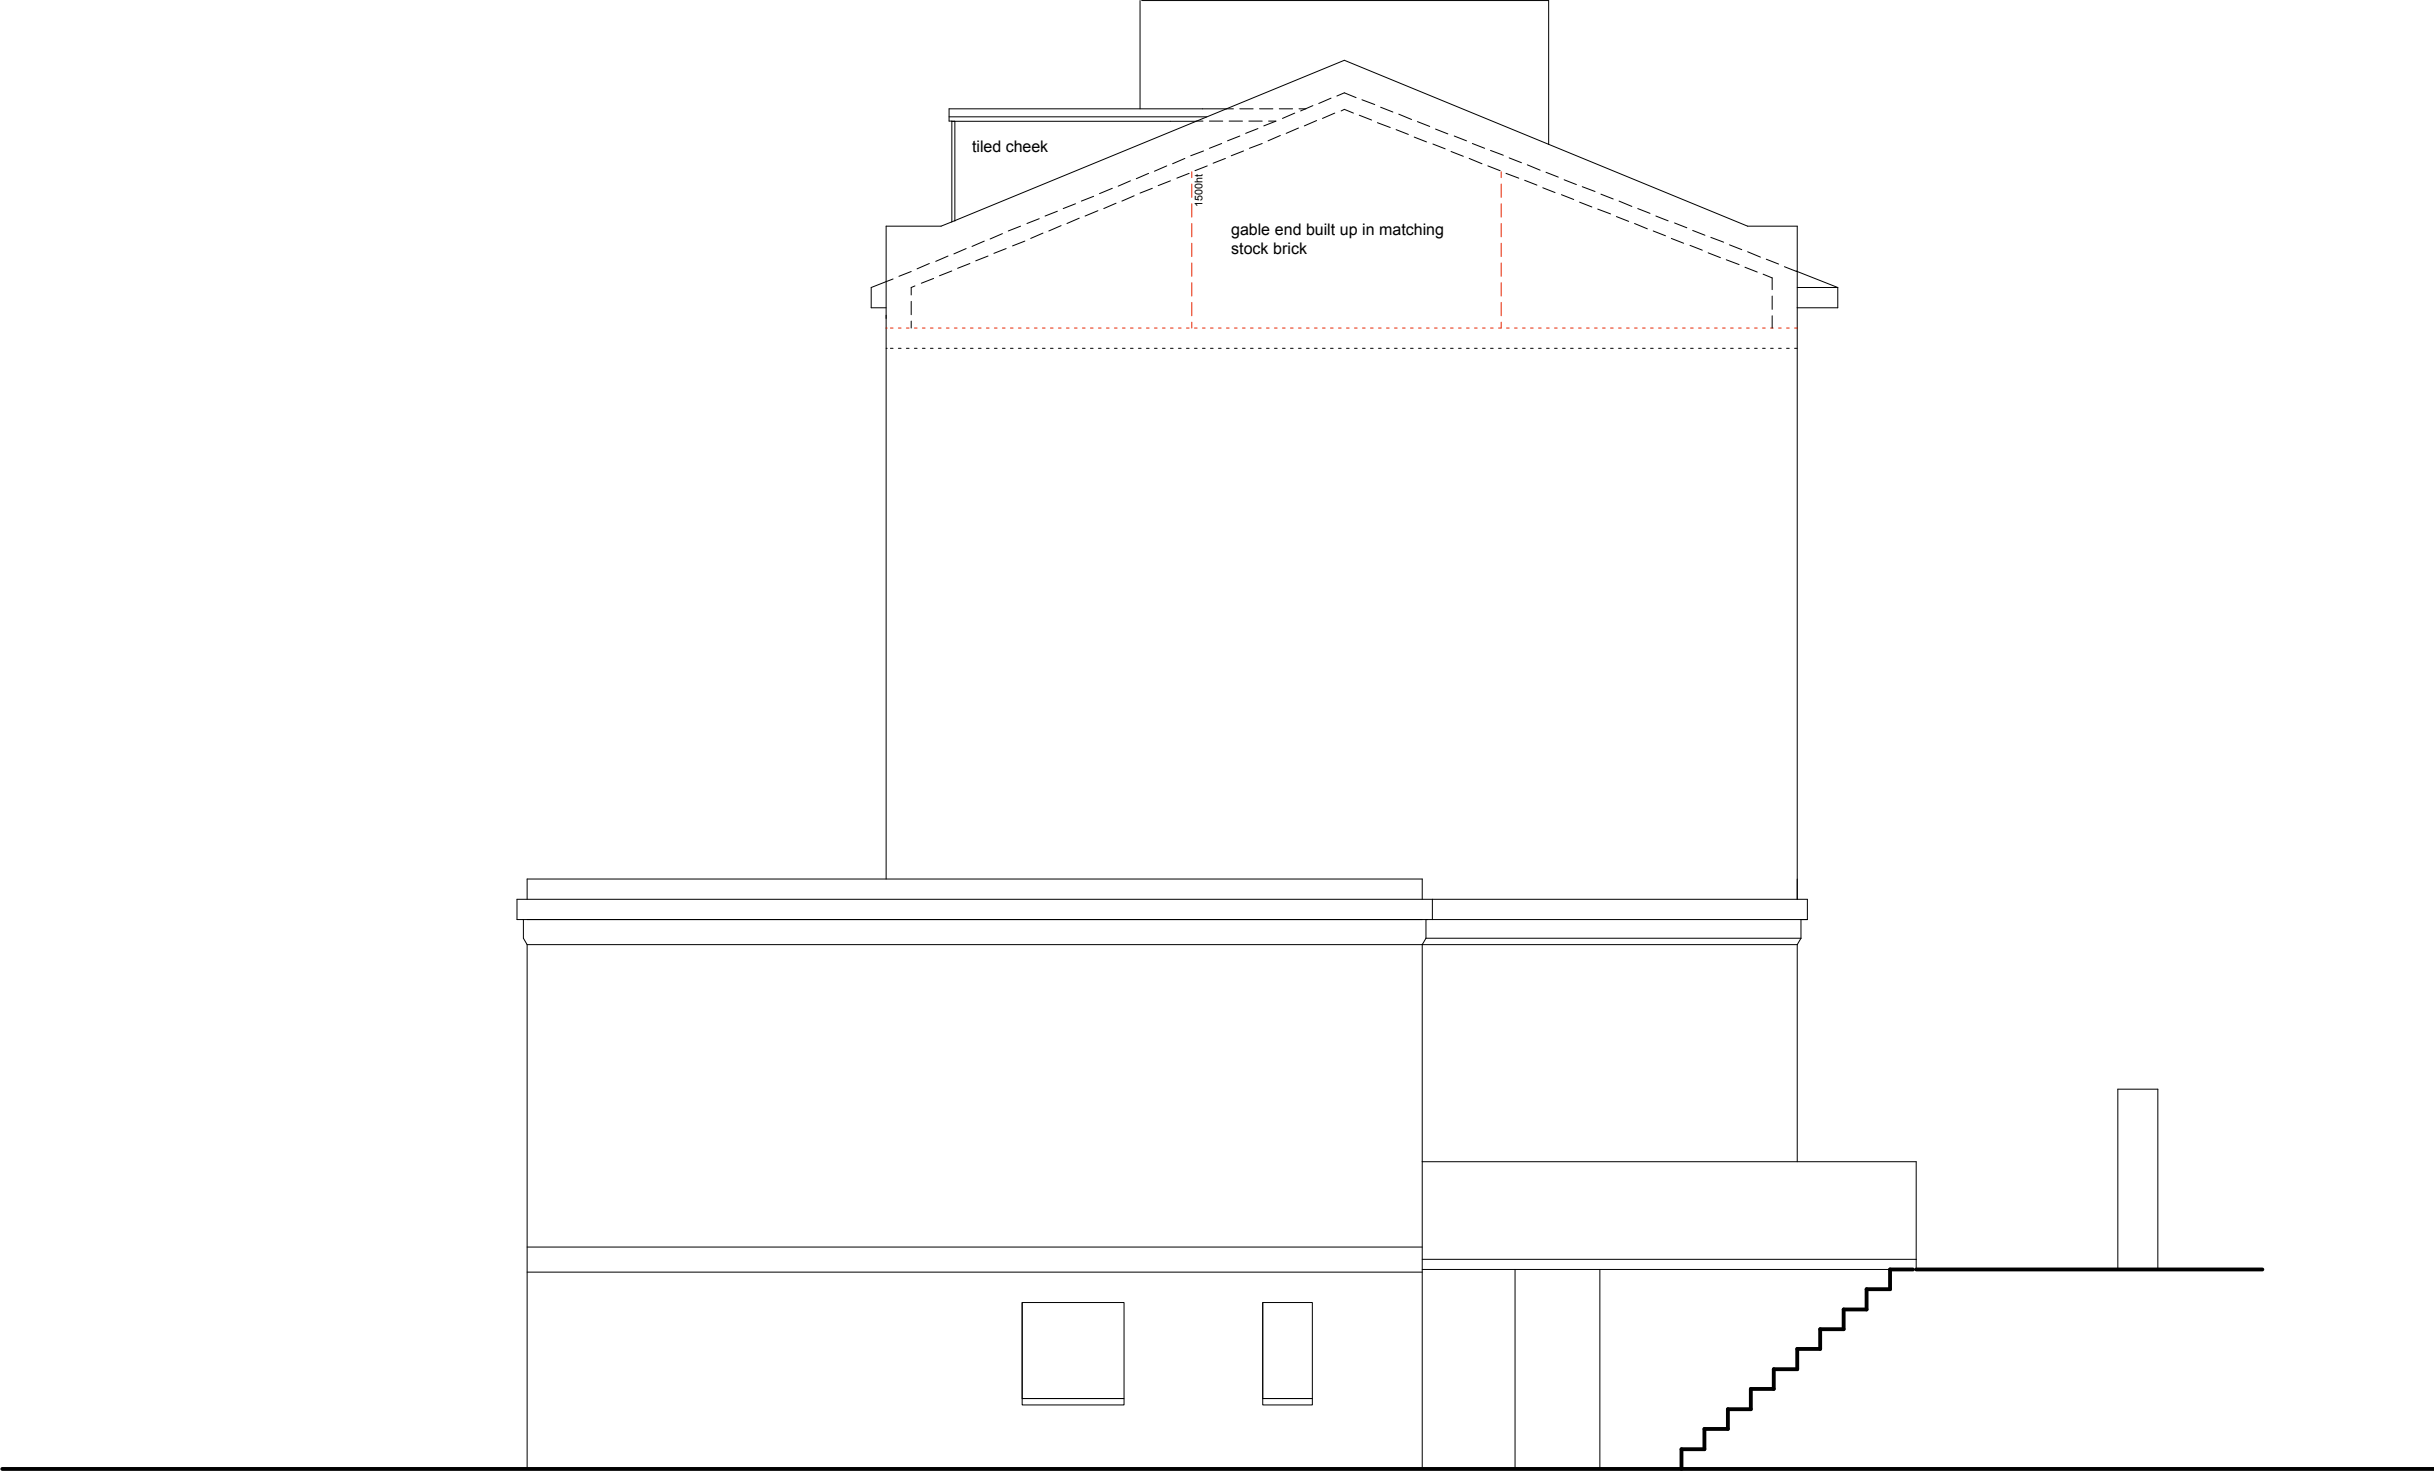

Oliver Perceval : architect
Unit 50/2, 56 Wood Lane, London W12 7SB
T/F. 0208 960 2410 M. 07932 668840
E. oliver@coherent-architecture.co.uk

Project : 1d Princess Gardens, NW1 8JN
Client : Costa Diamantis

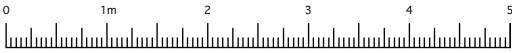

SIDE ELEVATION proposed

PLANNING

check all dims on site
do not scale off this drawing

Scale
1:75 @A3

Date Issued
13.12.14

Drawing No.
CD.006