


Side elevation as existing 1:100

Side elevation as existing 1:100

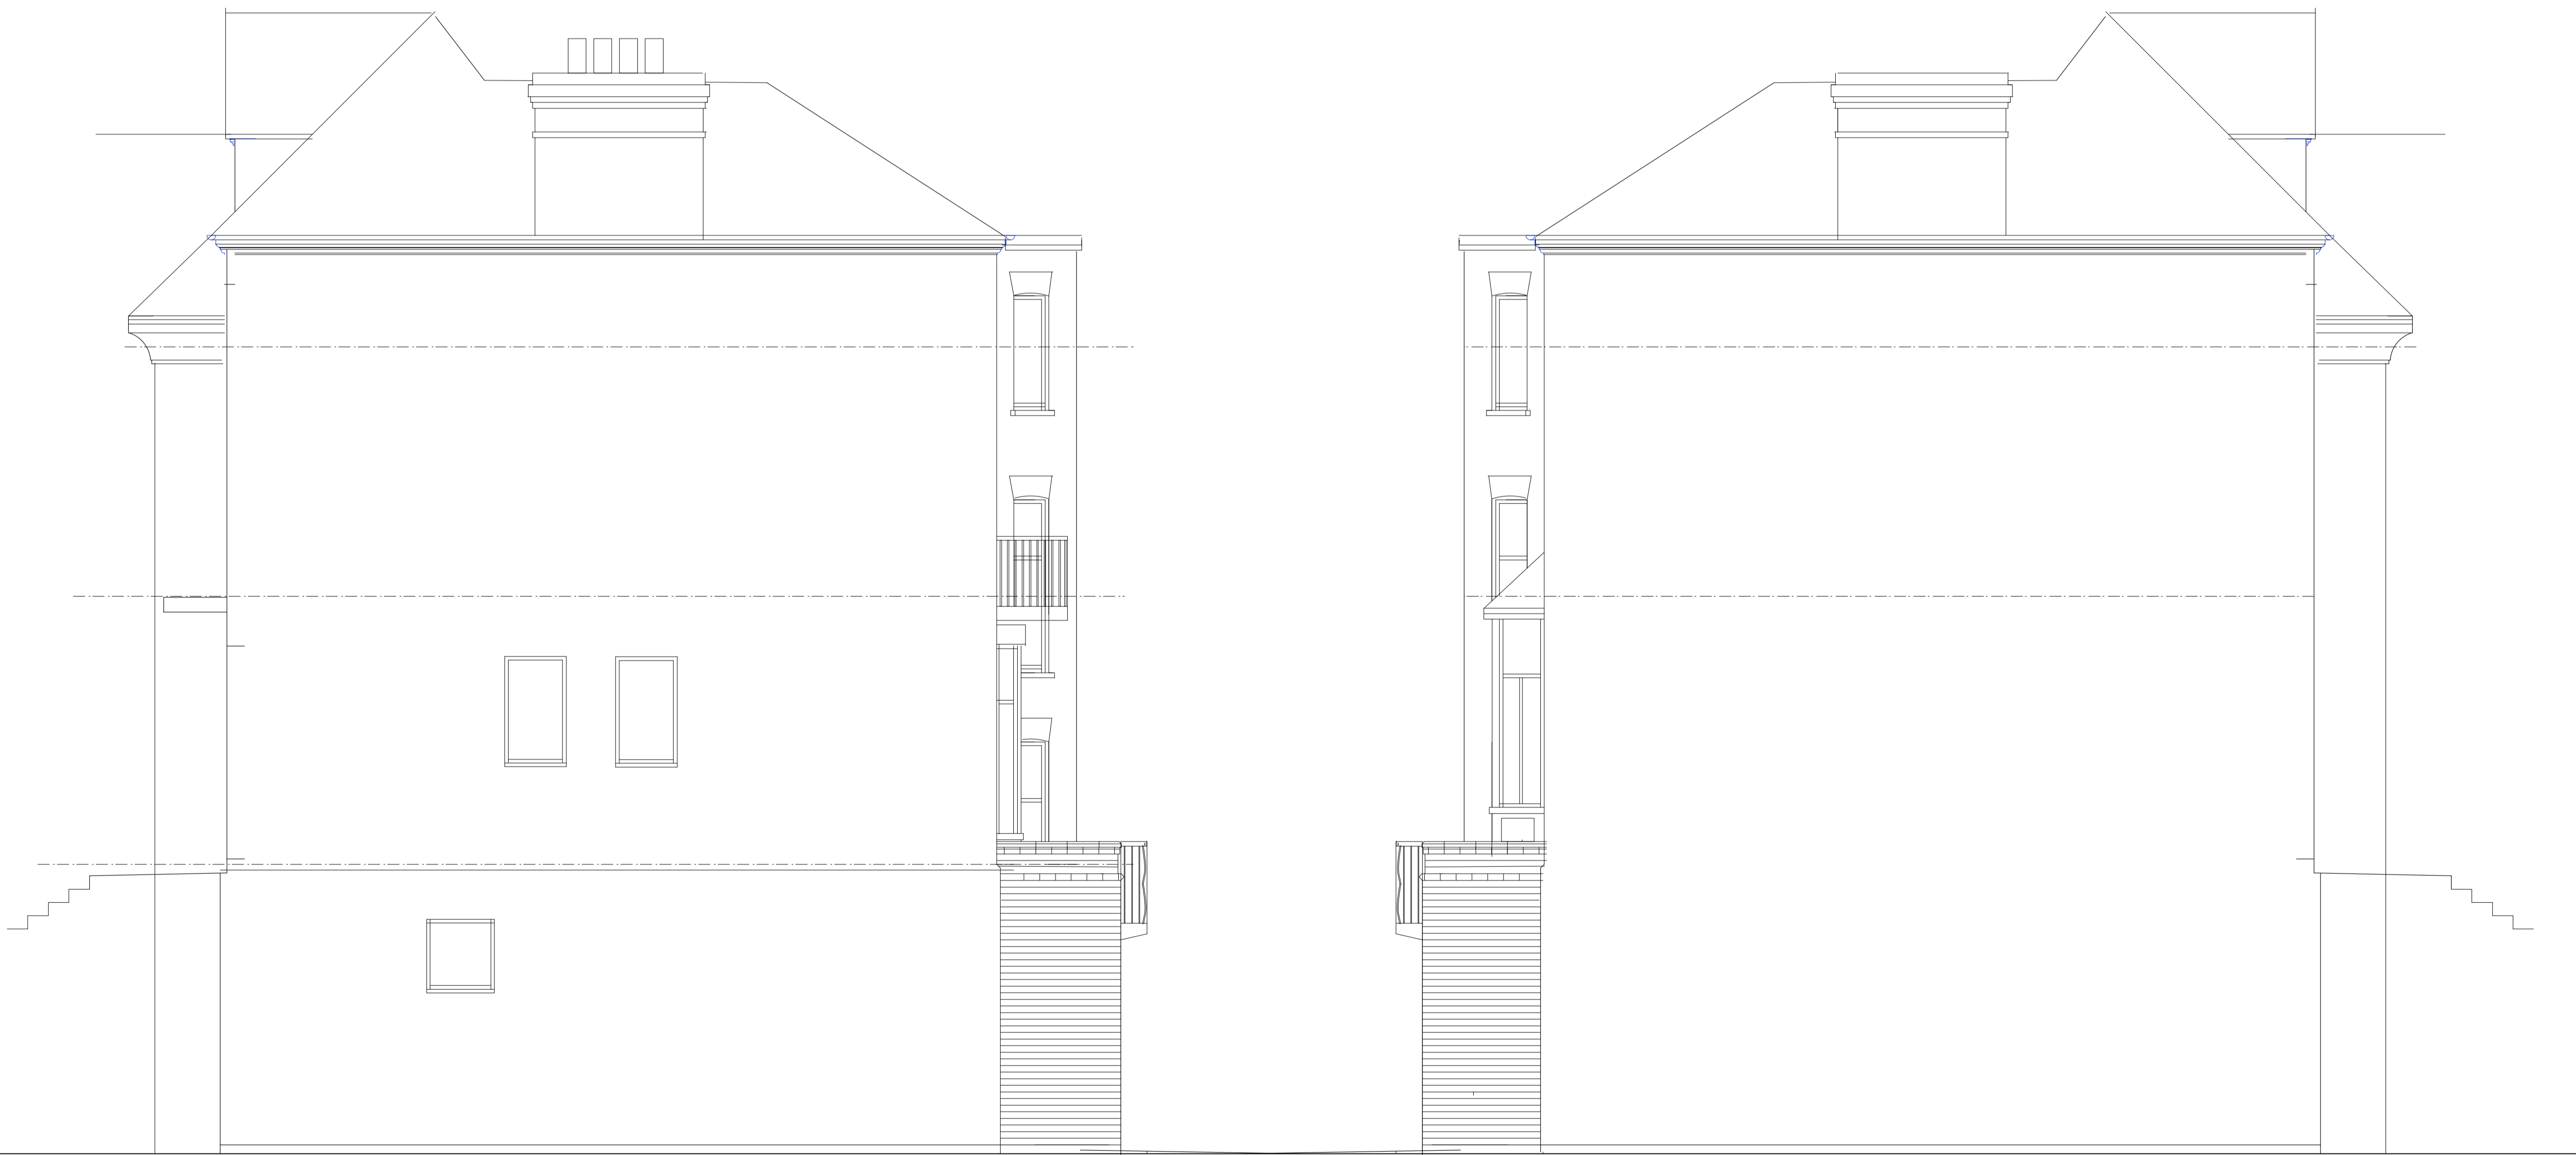

Side elevation as proposed 1:50

Side elevation as proposed 1:50