


Section E-E

LEGEND

1. FOR SECTIONS LOCATION SEE DRG. 901/SK/020

- EXISTING BUILDING
- MADE GROUND
- EXISTING POND
- LONDON CLAY
- VOID FORMER (CELLCORE)
- POSSIBLE GROUNDWATER FLOW OVER CLAY.
- FFL 80.500 PROPOSED FINISHED FLOOR LEVEL
- EX 80.500 EXISTING GROUND LEVEL

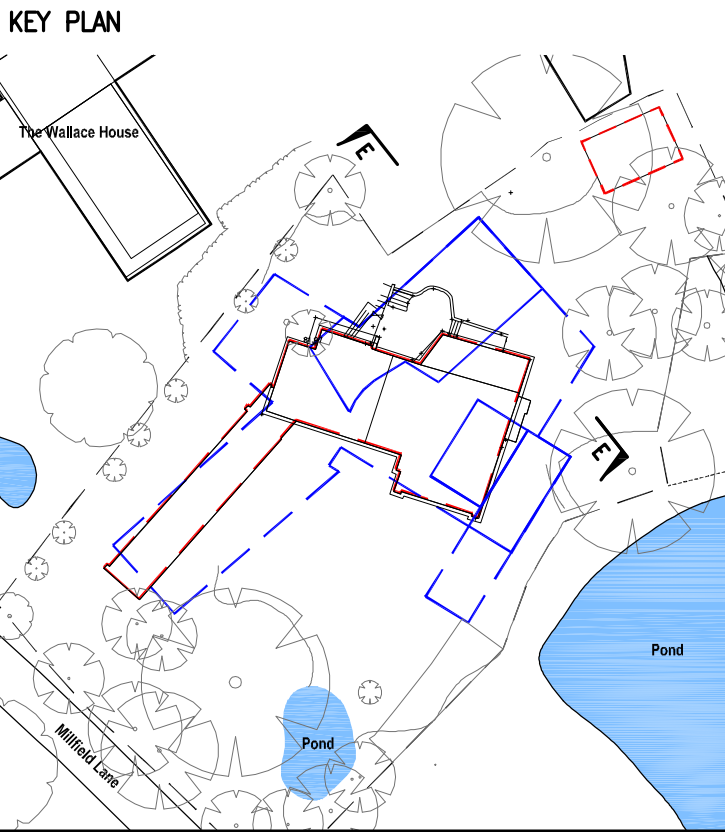

P1	07.10.14	PRELIMINARY ISSUE	AR	SR
Rev.	Date	Amendment	By	Chk'd

PLANNING

engineers

Haskins Robinson Waters

Unit 2, Blue Lion Place, 237 Long Lane, London. SE1 4PU
Tel: 020 7407 9575
Fax: 020 7407 9571
Email: mail@engineers-hrw.co.uk

Project:
Water House Highgate

Drawing title:
Hydro Geological Section E-E

Date	OCT'14	Scale: 1:50 @ A1 1:100 @ A3	Drawn by: AR
Cad file No.	901_Sk_023.dwg	Chk'd by: SR	

Drawing No: **901/SK/023** Revision: **P1**