

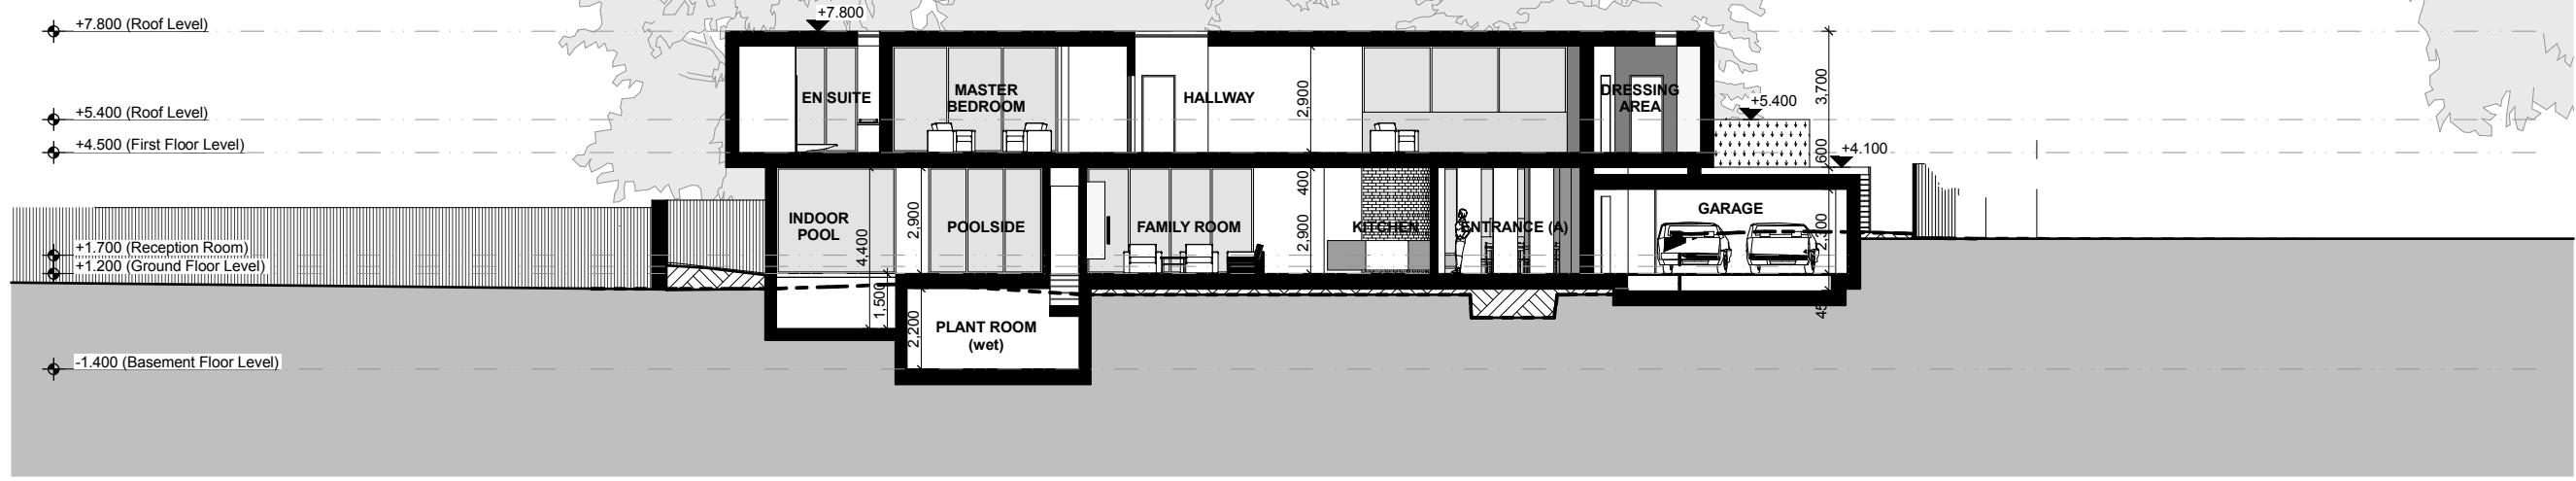


Figured dimensions only are to be taken from this drawing. All dimensions are to be checked on site before any work is put in hand. If in doubt, ask.


NOTES

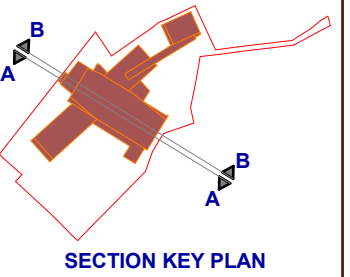

1 SCALE 1:100 @ A1
SECTION AA

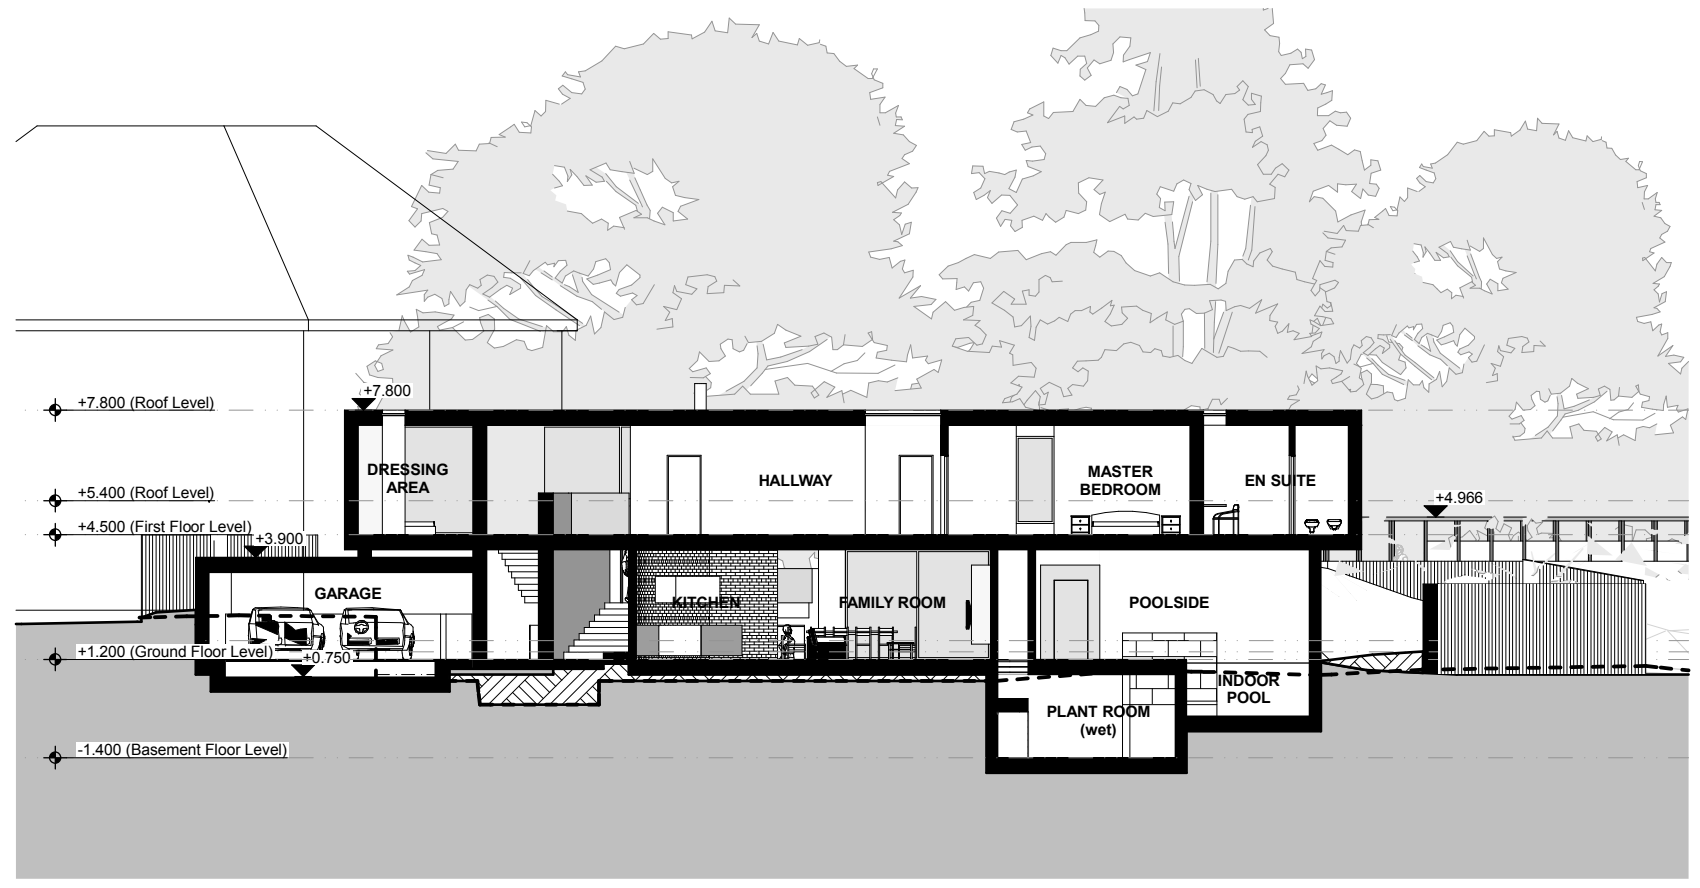

2 SCALE 1:100 @ A1
SECTION BB

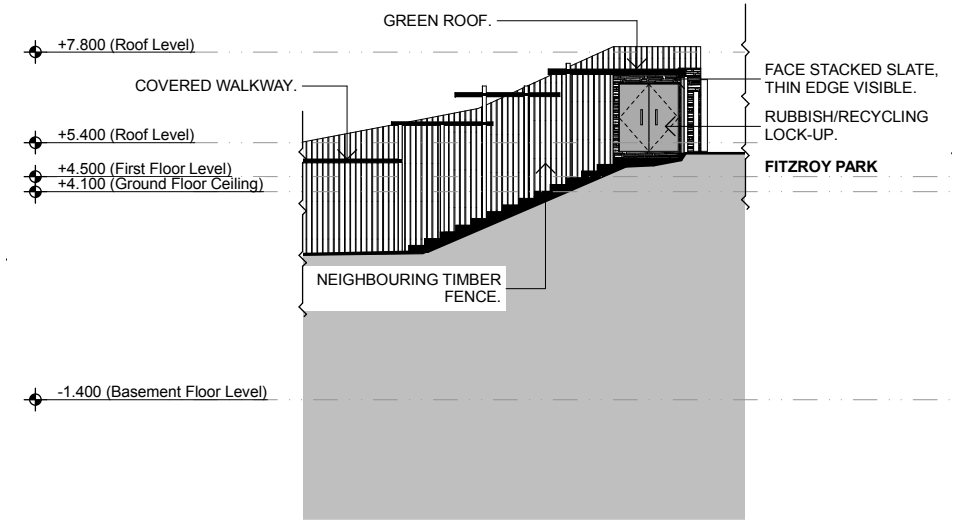

3 SCALE 1:100 @ A1
FITZROY PARK ENTRANCE SECTION

AOD 79.40 = PROJECT LEVEL 0.00



Rev	Description	Drawn	Date	Checked
G	Garage furniture added	JSM	14.10.14	JSM
F	No changes made	JSM	29.05.13	JSM
E	Planning Issue	JM	12.08.11	JSM
D	Planning	JM	29.06.11	JSM
C	Planning	JM	18.03.11	JSM
B	Updated	HP	10.01.11	JSM
A	Preliminary	HP	26.11.10	JSM

Spence Harris Hogan associates
architects + interiors + design consultants

1 Vencourt Place
Revenscourt Park
Hammersmith London
W6 9nu
tel : 020 8600 4171
fax : 020 8600 4181
mail : shh@shh.co.uk
web : www.shh.co.uk



Project No:	633 The Water House		
Author:	Site Address:	Milfield Lane Highgate N6 6HQ	
Checked:	Client:	JSM Corp. City Dev. No. 2 Ltd	
Title: 300 Sections (GP) Section AA & BB			
Status:	Scale A1:	Scale A3:	
PLANNING	1:100	1:200	
Project no. / Stage / Drawing no.	Date:	Revision:	
633(PL)301	SEP. '11	G	