




**Elevation B**



**Elevation A**

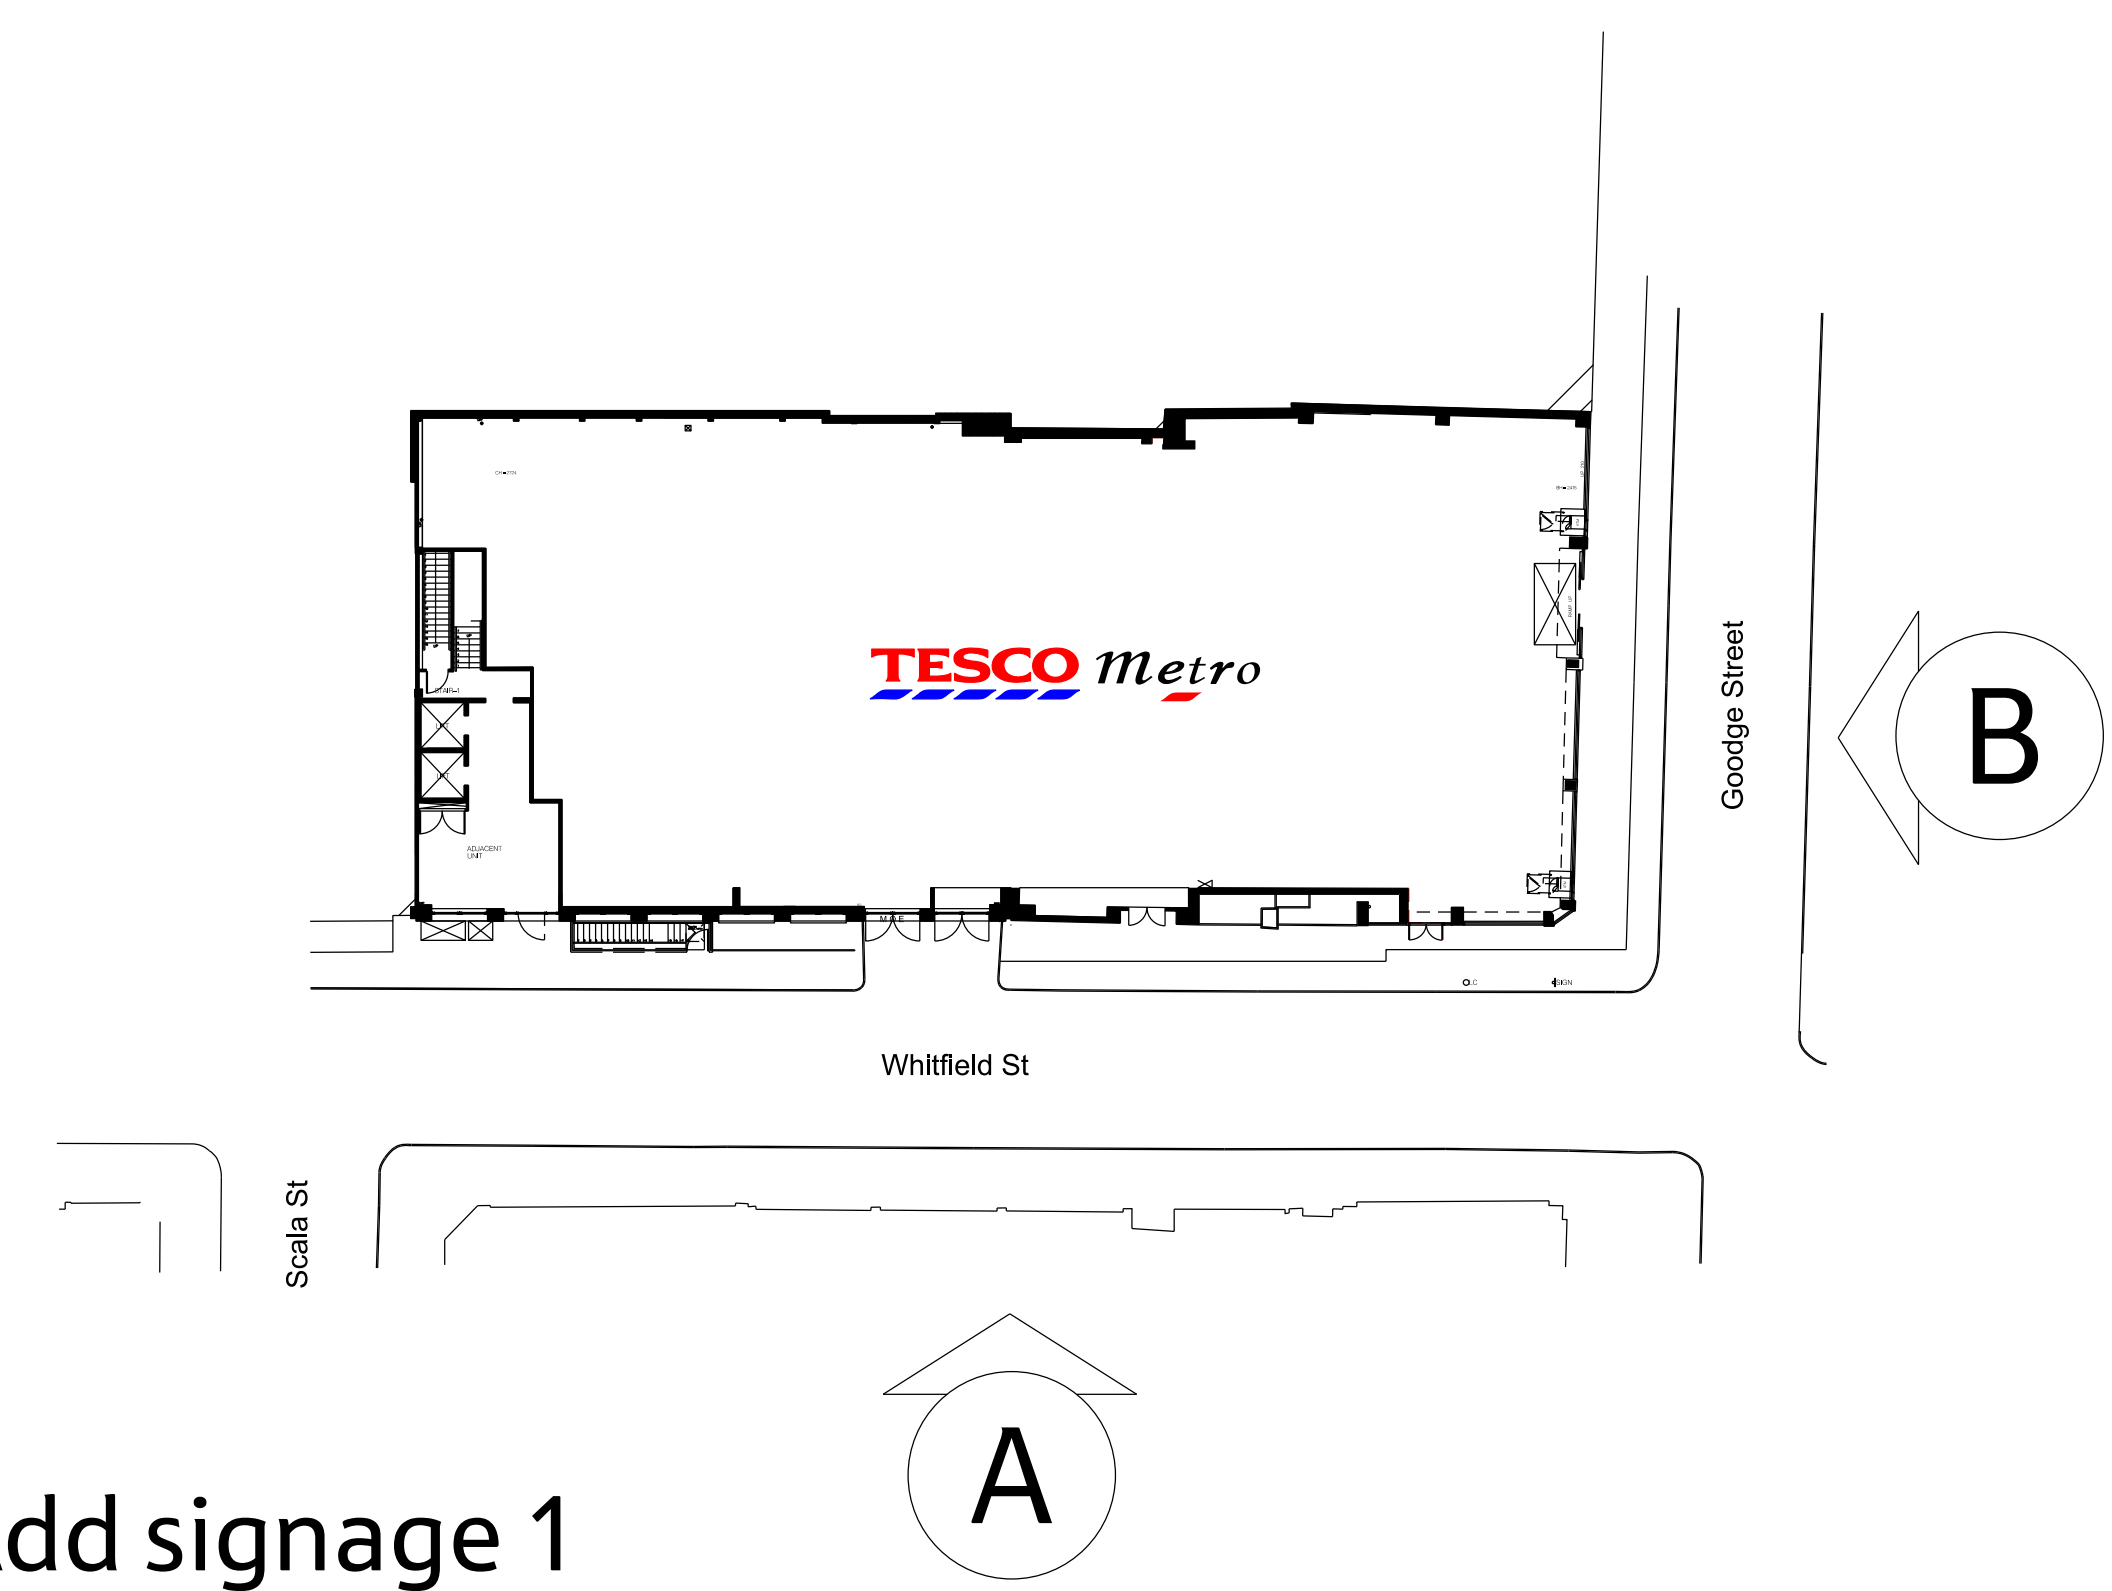

Add signage 1

PROJECT	2568
DESCRIPTION	GOODGE STREET METRO
DESCRIPTION	PROPOSED ELEVATIONS
DRAWING NO.	Drawing5
ISSUE	
SCALE	1:25@A0
DATE	01.12.2014
PLANNING HEAD	TBC
COMPANY	i2c Ltd
DRAWN	Ashton Miles



STORE PLANNING

TESCO STORES LIMITED  
 STORE PLANNING DEPARTMENT  
 PROPERTY SERVICES  
 P.O. BOX 400, CIRRUS BUILDING, SHIRE PARK  
 WELWYN GARDEN CITY, HERTS, AL7 1GA  
 TELEPHONE: 01707 359150