


3/4 Endsleigh Street London WC1H ODS

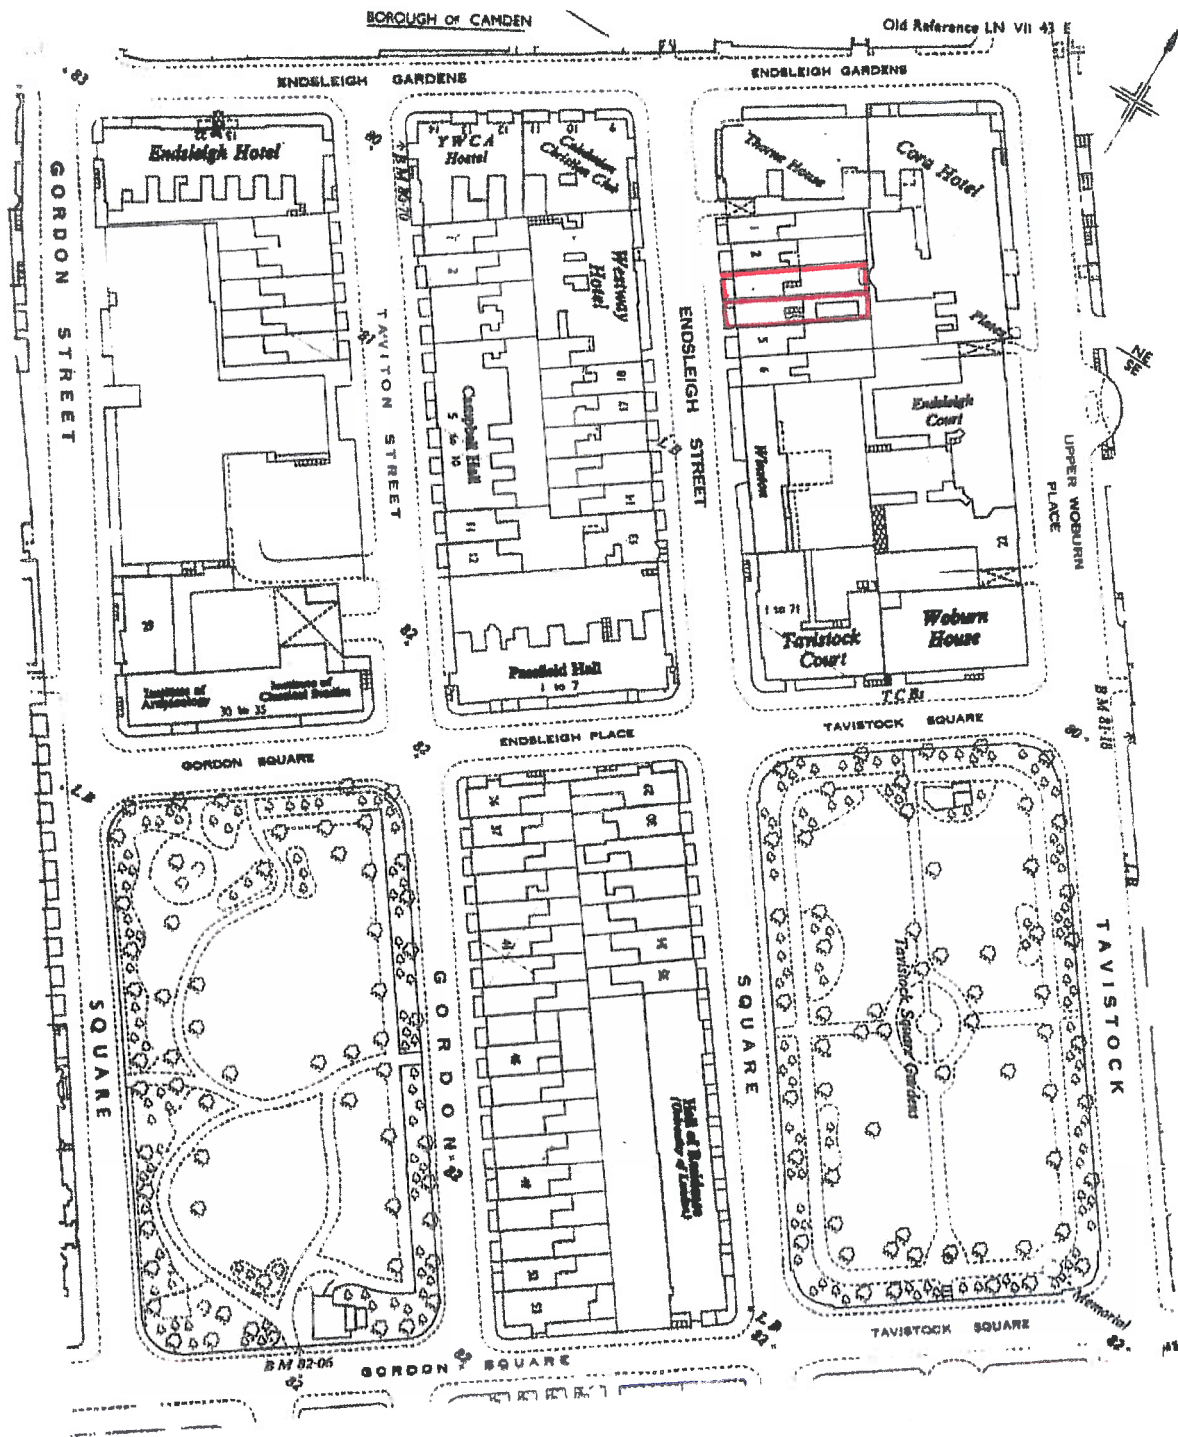

Scale 1:1250