



Notes

This drawing is to be read in conjunction with all relevant architects, engineers and specialists drawings and specifications

Do not scale this drawing. All dimensions in millimetres unless noted otherwise. All levels in metres unless noted otherwise. All dimensions must be checked/ verified on site. In case of doubt or discrepancies please refer to architects for instructions.

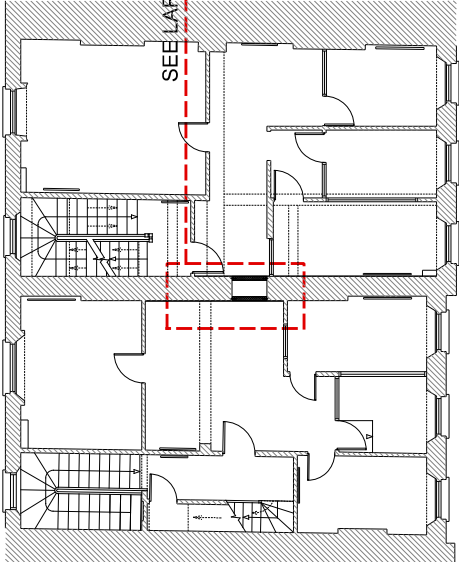

KEY PLAN 1:200

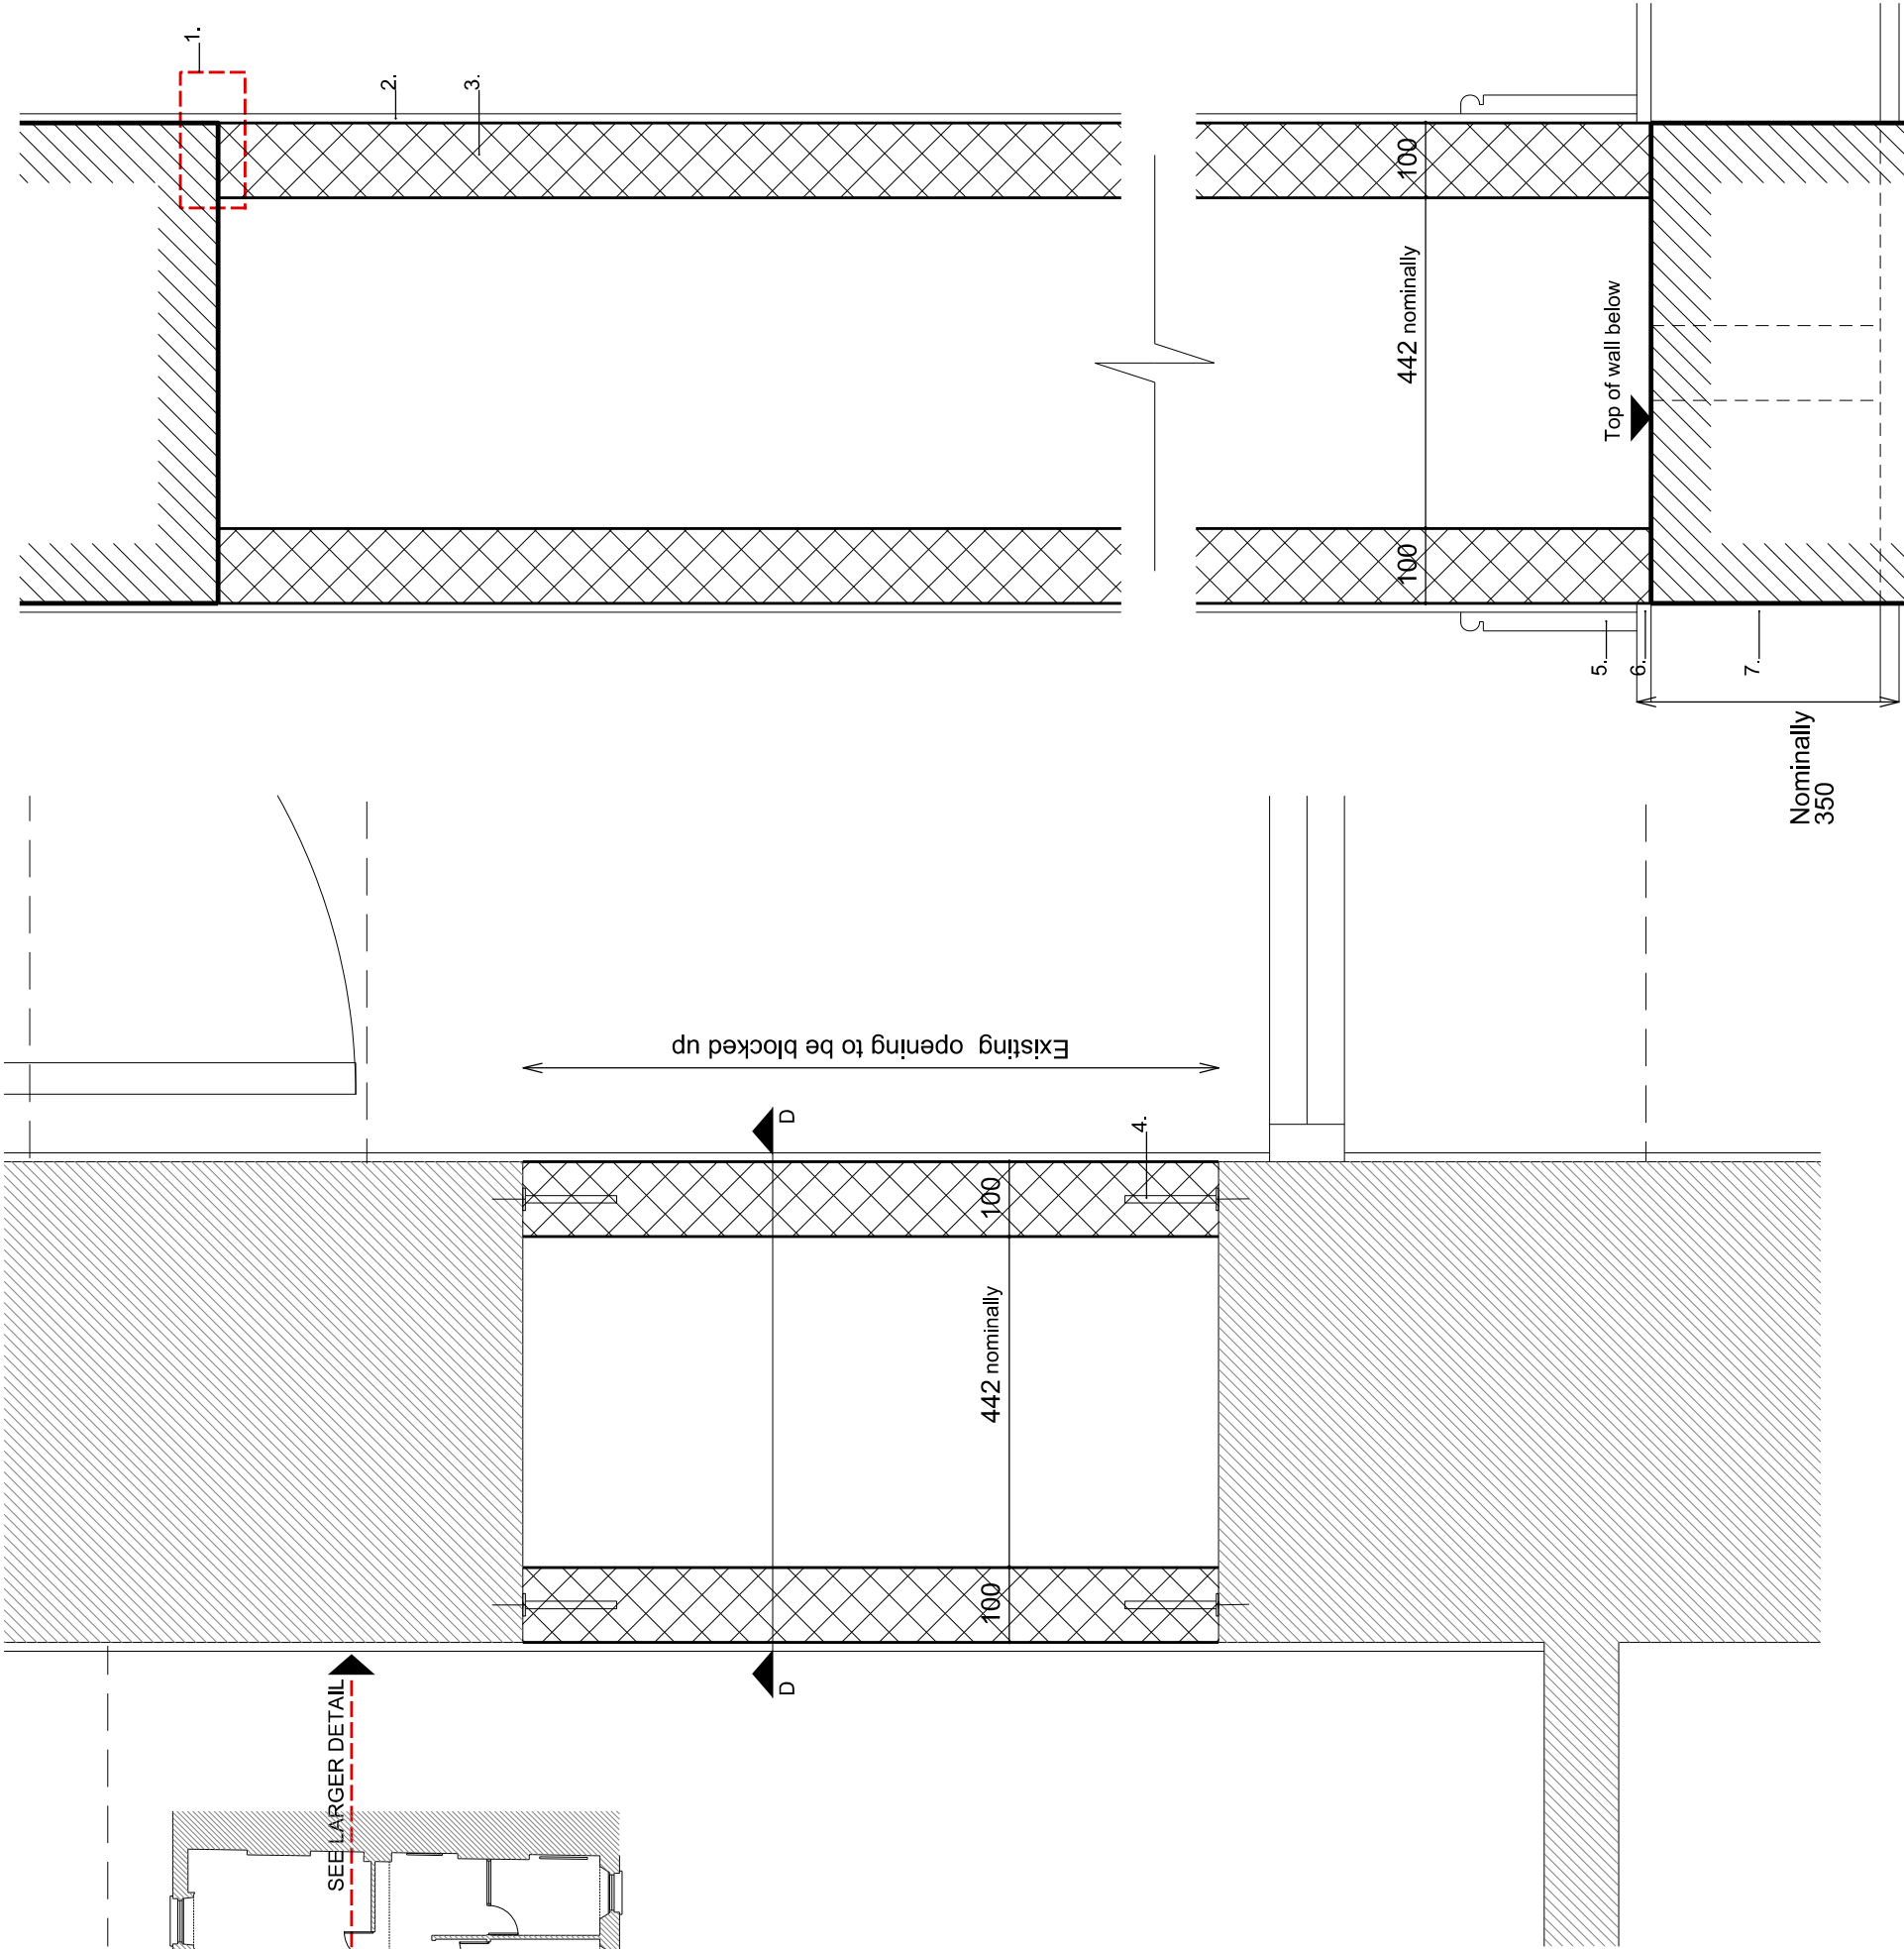


DETAIL PLAN 1:10

DETAIL SECTION D 1:10

Rev	Date	Revision description	Initial	Checked
-----	------	----------------------	---------	---------

Drawing Status

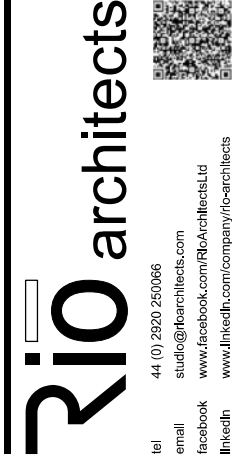

Client: Wynndel

Project Name:
3 & 4 Endsleigh Street
London

Drawing Title:
Second floor - alterations

Scale: VARIES

Drawn By: ISJ

Drawn By: ISJ
Drawn Date: 11.12.2014

Job No: Rio 0235 Drawing No: AD_002 Rev: