

Notes

This drawing is to be read in conjunction with all relevant architects, engineers and specialists drawings and specifications

KEY PLAN 1:200

SEE LARGER DETAIL

Existing opening to be blocked up

320 nominally

100

100


4.

E

E

1. Head of new blockwork tied in to existing opening to structural engineers specification
2. Plaster to feather in with existing plaster finish to receive decoration
3. 100 mm. thick dense concrete block
4. Vertical wall tie restraint to structural engineers specification
5. Skirting profile to match existing
6. Existing floor boards
7. Existing floor joists

1. Head of new blockwork tied in to existing opening to structural engineers specification
2. Plaster to feather in with existing plaster finish to receive decoration
3. 100 mm. thick dense concrete block
4. Vertical wall tie restraint to structural engineers specification
5. Skirting profile to match existing
6. Existing floor boards
7. Existing floor joists

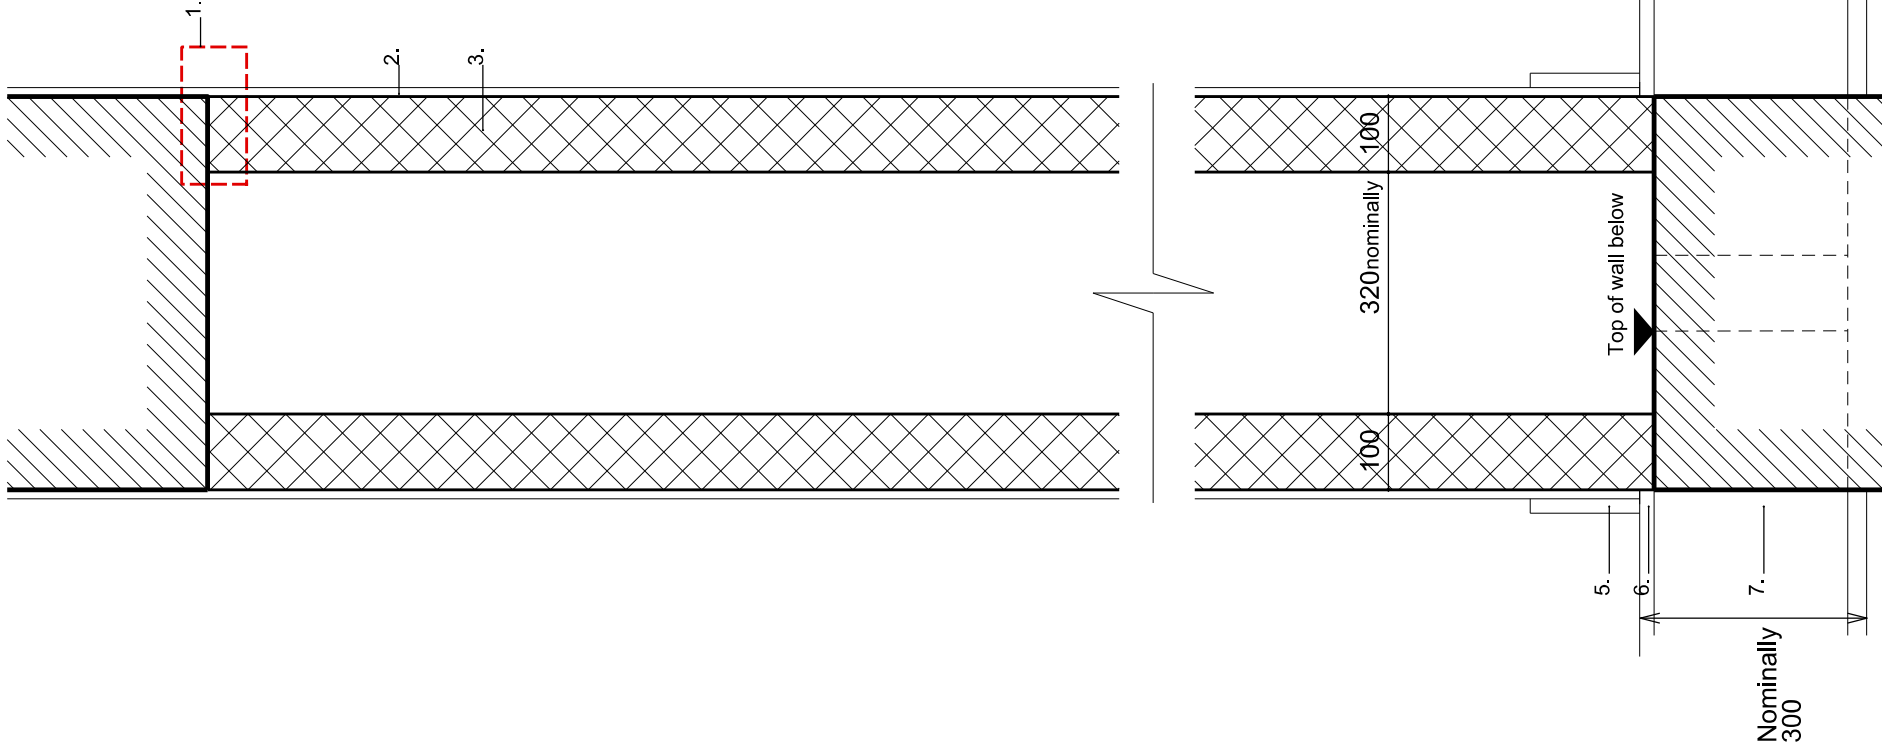

Rev	Date	Revision description	Initial	Checked
-----	------	----------------------	---------	---------

Drawing Status

FOR INFORMATION

rio architects

tel 44 (0) 2920 250066
email studio@rioarchitects.com
facebook www.facebook.com/RioArchitectsLtd
linkedin www.linkedin.com/company/rio-architects



Client: Wynndel

Project Name:
3 & 4 Endsleigh Street
London

Drawing Title:
Third floor - alterations

Scale: VARIES

Drawn By: ISJ

Checked By: HLJ

Drawn Date:11.12.2014
Checked Date:11.12.2014

Job No: Rio 0235 Drawing No: AD_003

Rev: