

McDonald's™

ALL DIMENSIONS ARE APPROXIMATE & MUST BE CHECKED ON SITE.
DO NOT SCALE THIS DRAWING.
THIS DRAWING MUST BE READ IN CONJUNCTION WITH ALL ASSOCIATED RELEVANT DRAWINGS & DOCUMENTATION.
BEFORE WORKS START ON SITE CDM PARTNERSHIP MUST BE INFORMED OF ANY VARIATIONS OR DISCREPANCIES.

NOTES

LAYOUT & ELEVATIONS BASED UPON GLANVILLE SURVEY DRAWINGS MD8140672/400 & MD8140572/401

ITEMS INDICATED CROSS HATCHED TO BE STRIPPED OUT AND REMOVED FROM SITE OR REPOSITIONED TO SUIT

AMENDMENTS

REF	DATE	DESCRIPTION



PARTNERSHIP

10A ALBION STREET, DUNSTABLE, BEDS LU6 1SA
Tel : 01582 472457 Fax : 01582 472458
Email : office@cdmpartnership.co.uk

PROJECT
McDONALDS RESTAURANT
24 CAMBRIDGE CIRCUS
LONDON WC2H 8AA



TITLE
ROOF LEVEL
LAYOUT OF HVAC SERVICES
AS EXISTING

DATE
DEC 2014

DRAWN
RAL

SCALE
1:50 AT A1

DRG No.
6961/M/1002

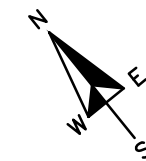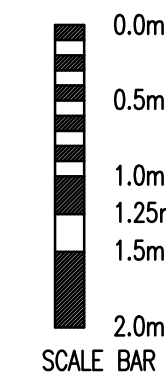


LIGHTWELL
NO ACCESS


PLANT AT ROOF LEVEL

NO ACCESS


ELEVATION LOCATION PLAN

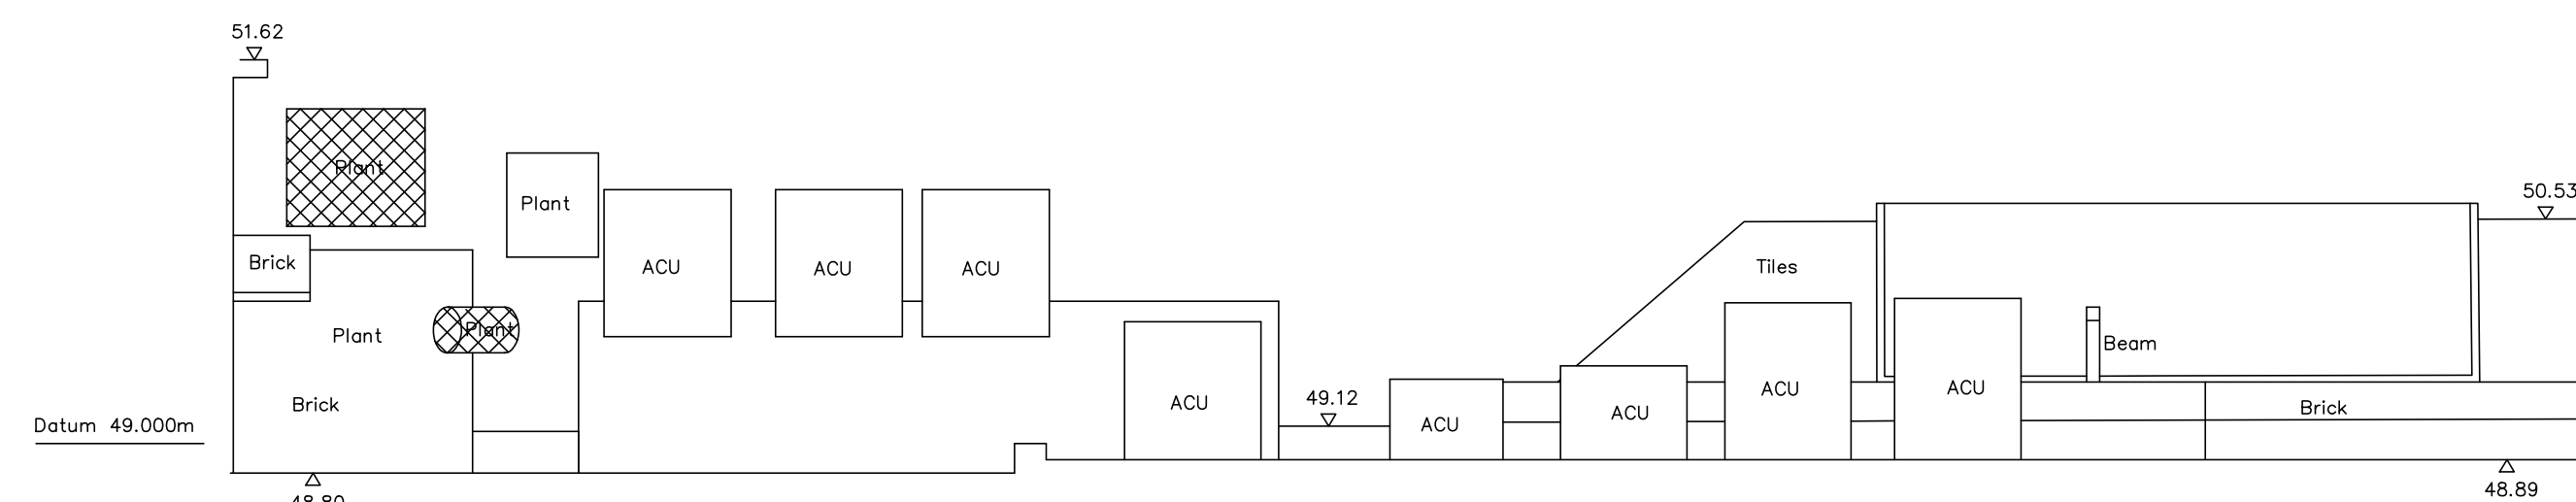


ELEVATION 2

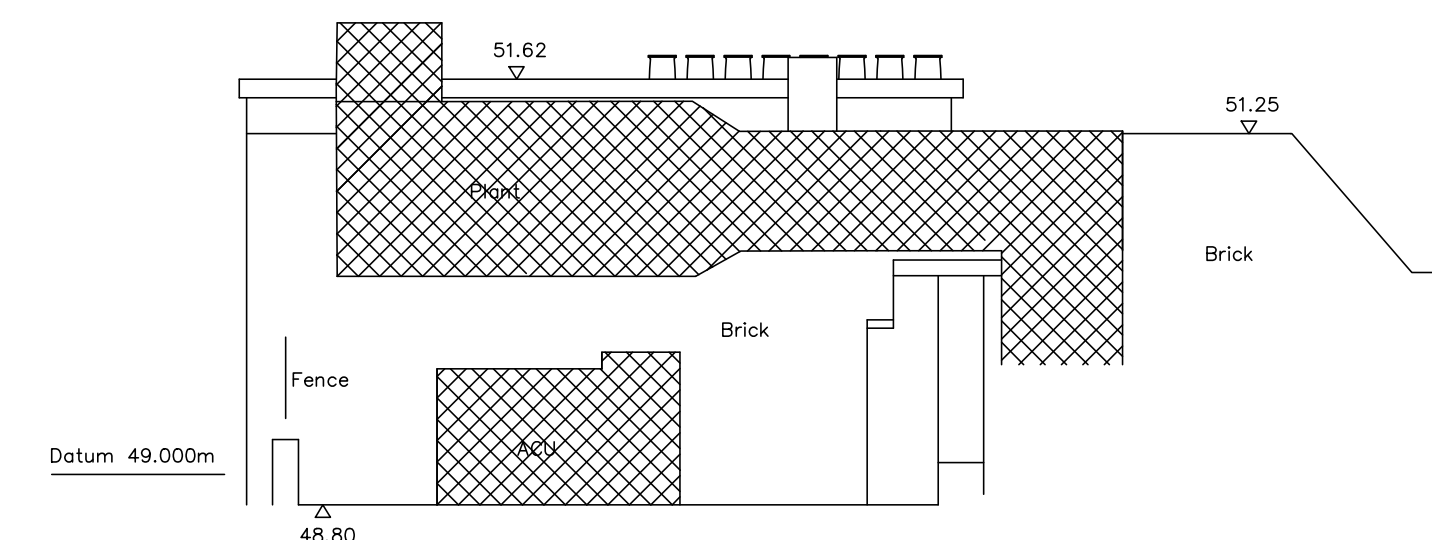

ELEVATION 3

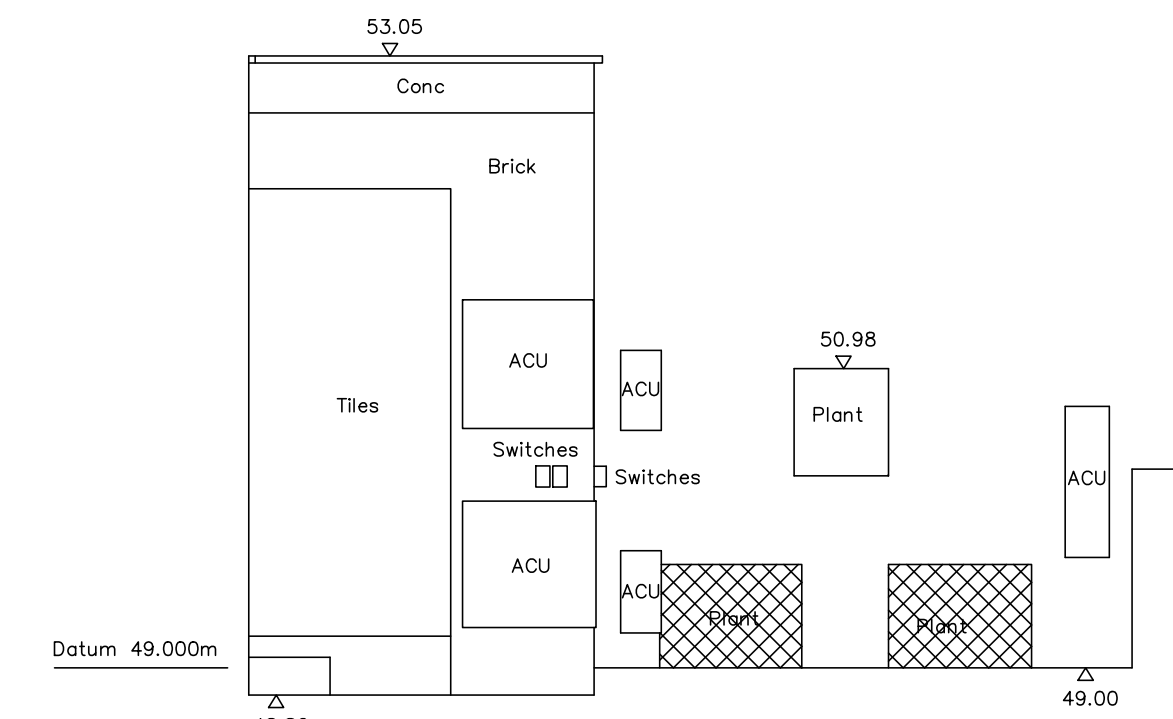

ELEVATION 4

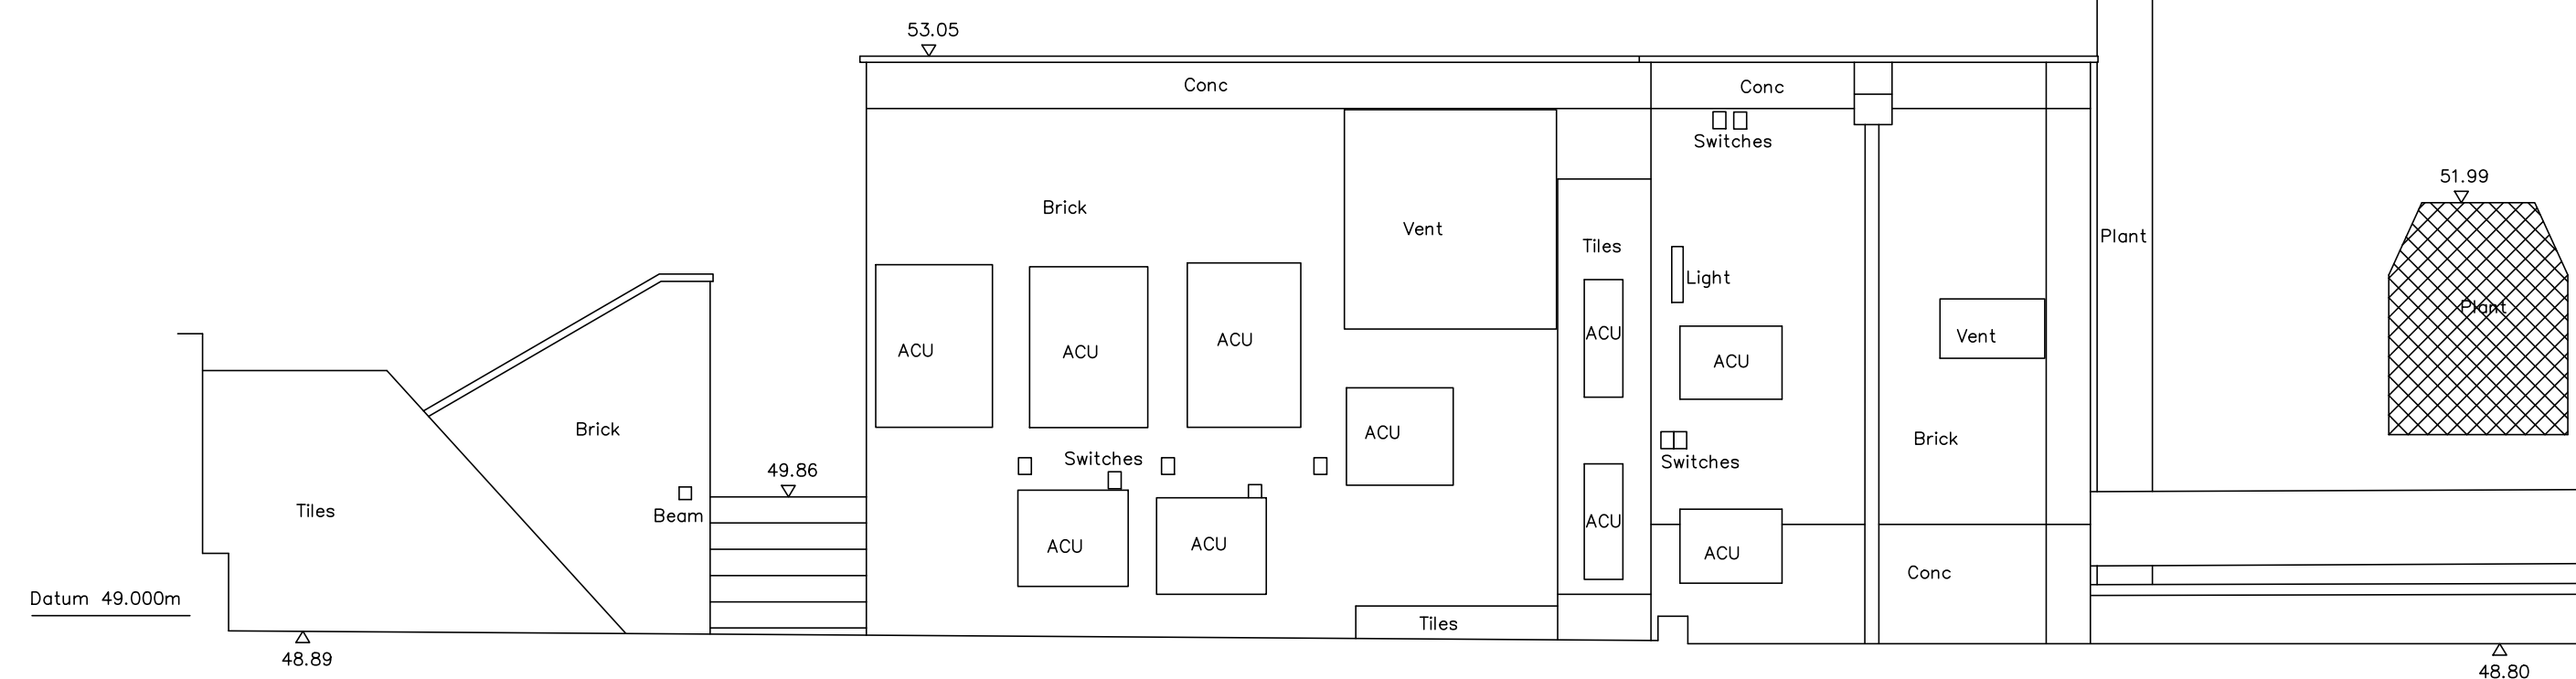

ELEVATION 1