




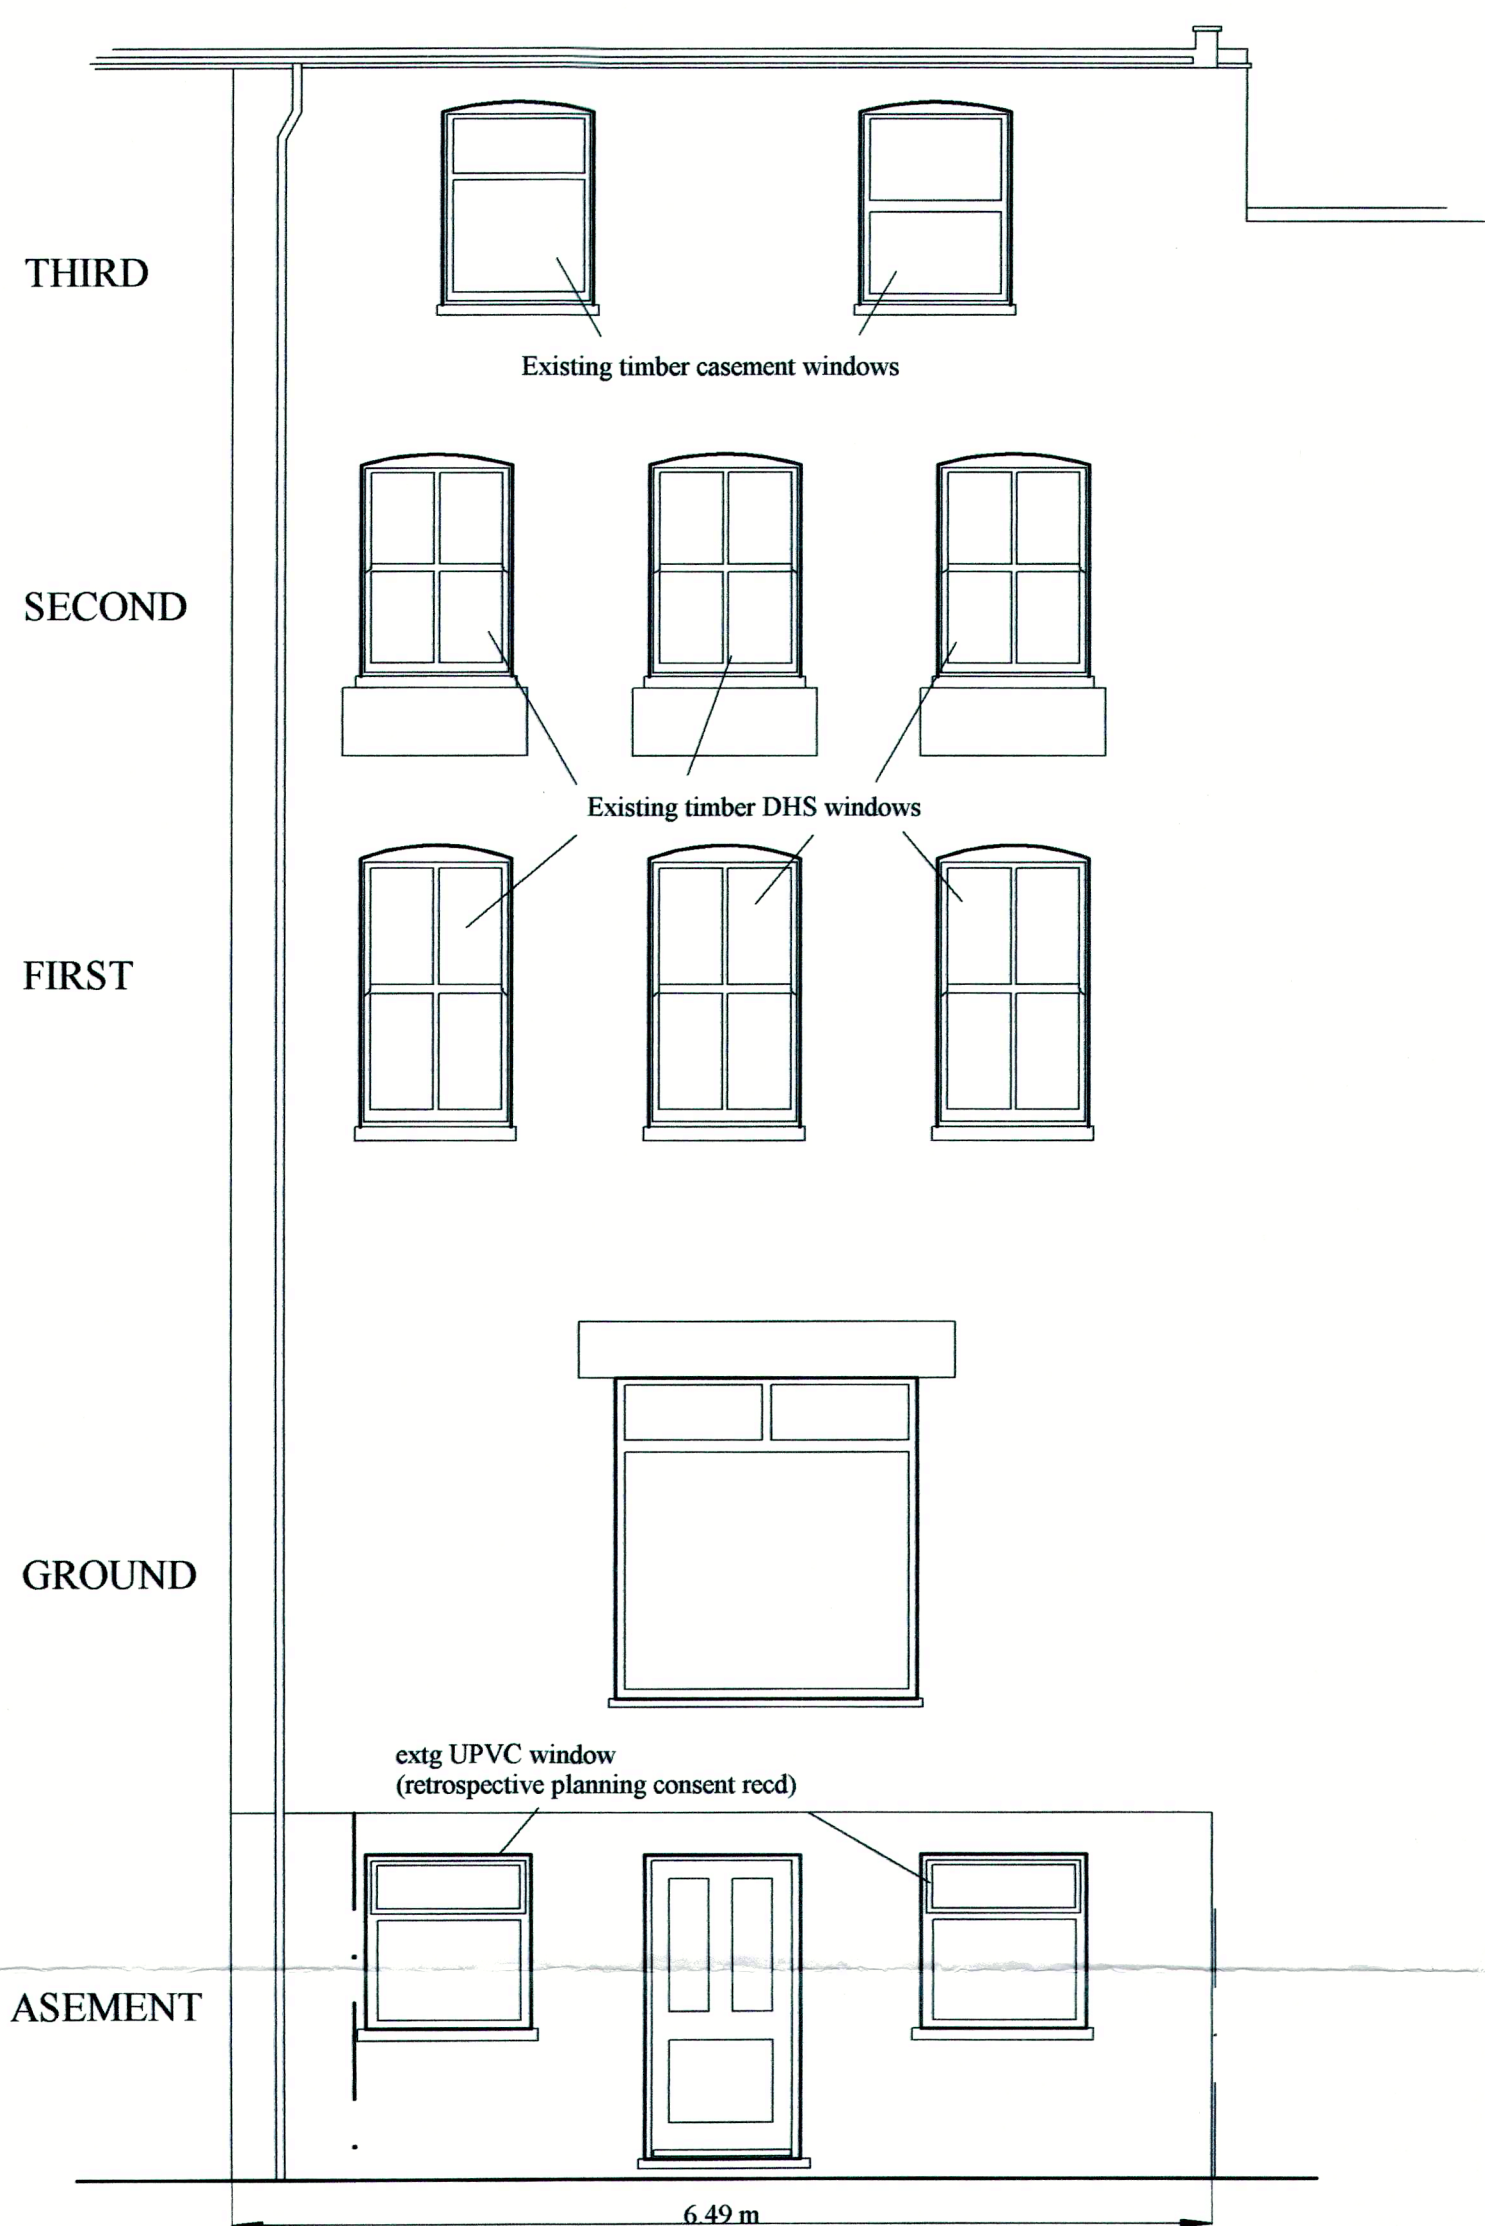

EXISTING REAR ELEVATION

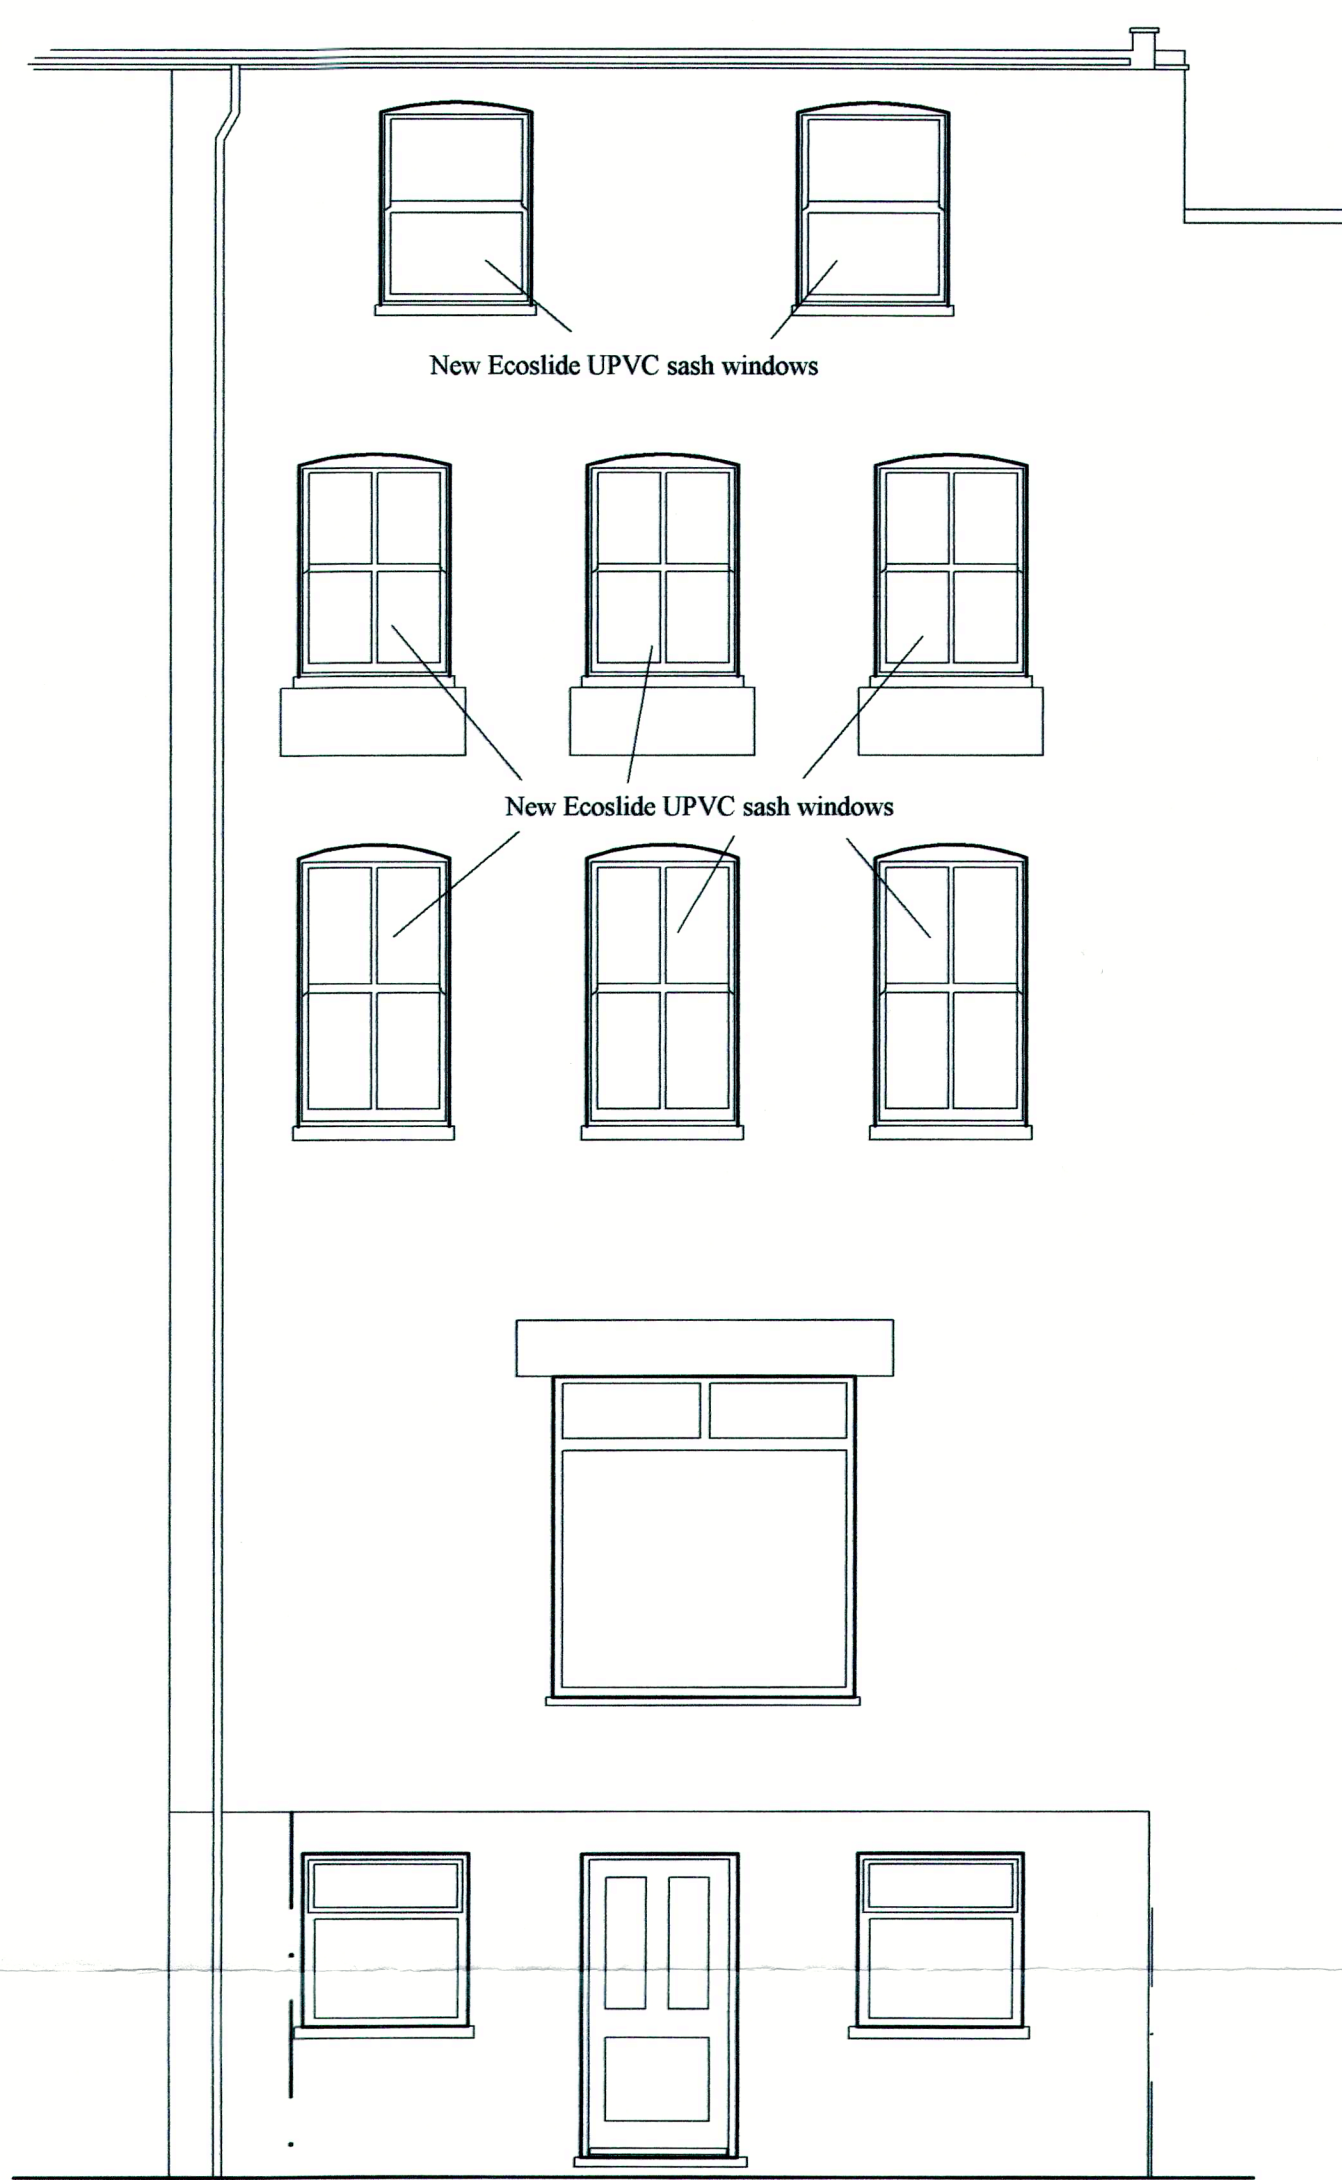

PROPOSED REAR ELEVATION

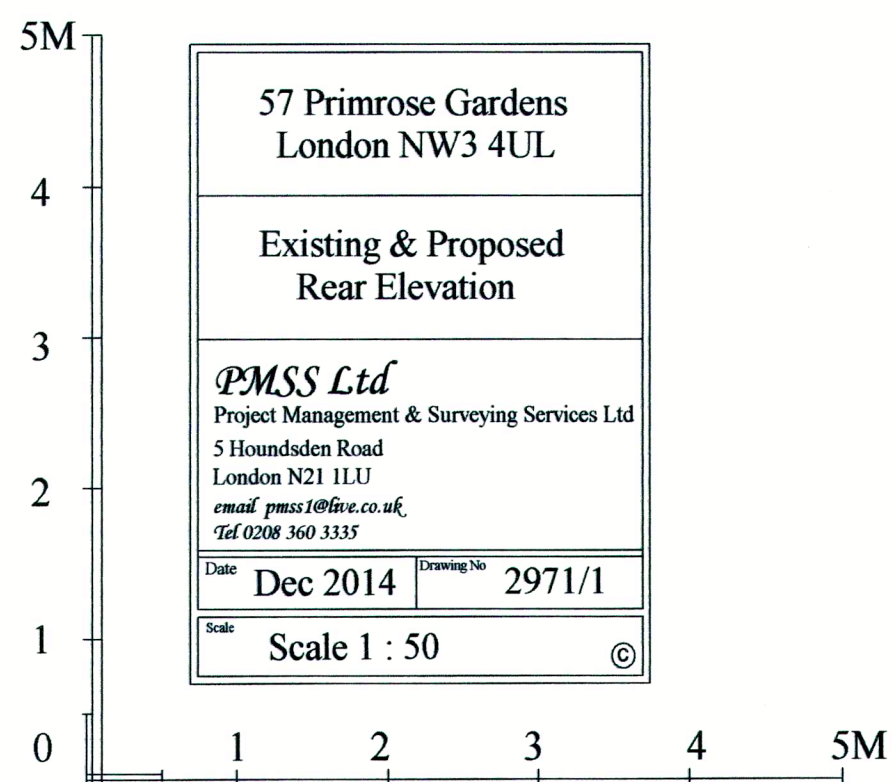

DO NOT SCALE FROM DRAWINGS