

IMAGE GF.01

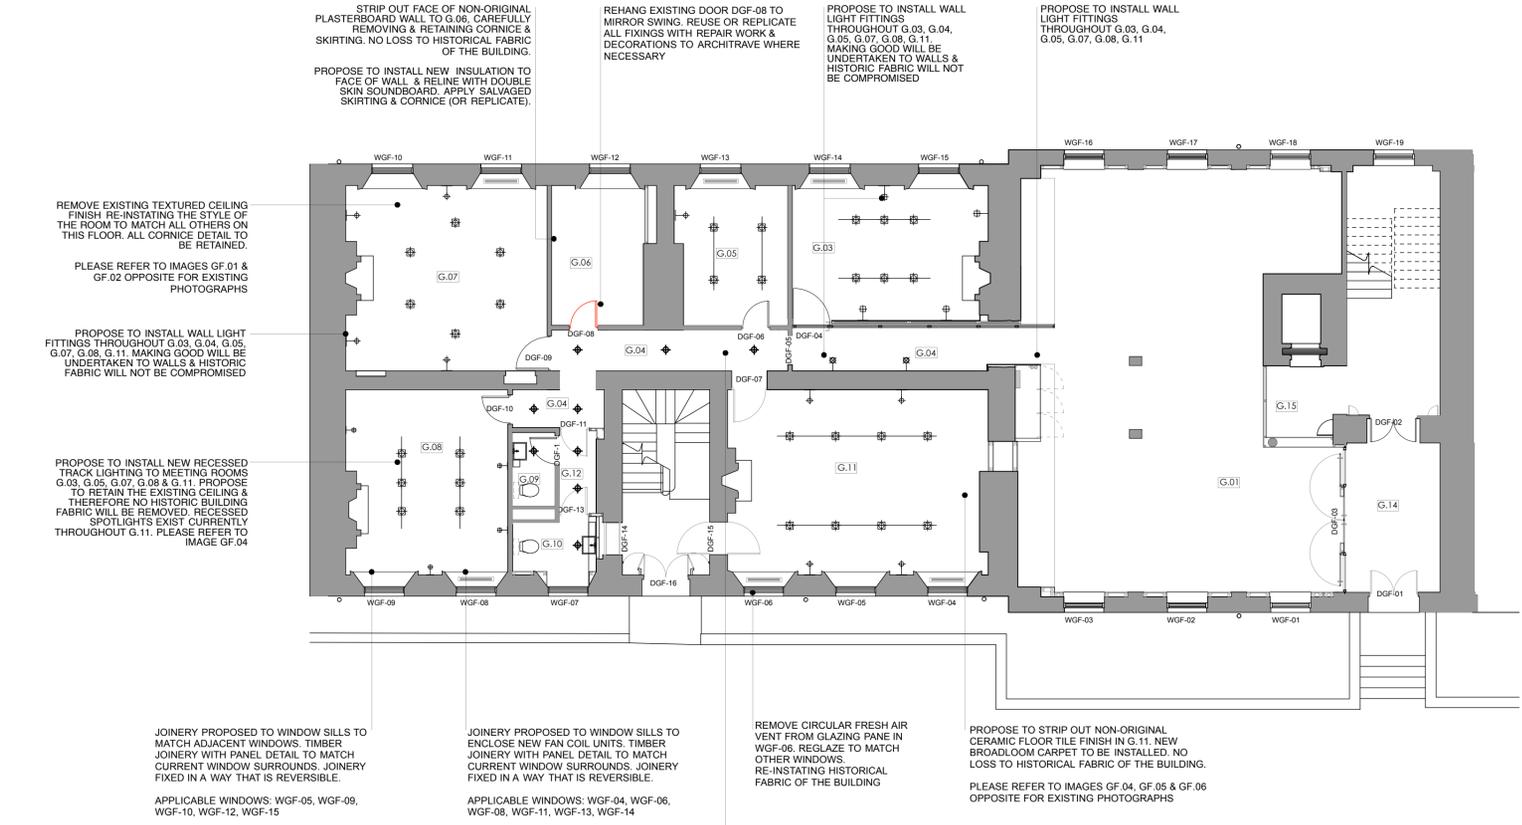


IMAGE GF.03
VIEW IN CORRIDOR G.04



IMAGE GF.02

PROPOSE TO REMOVE EXISTING TEXTURED CEILING FINISH RE-INSTATING THE STYLE OF THE ROOM TO MATCH ALL OTHERS ON THIS FLOOR. ALL CORNICE DETAIL TO BE RETAINED.



EXISTING RECESSED LIGHTS IN MEETING ROOM G.11

NON-ORIGINAL CERAMIC TILE FLOOR FINISH



IMAGE GF.04
VIEW FROM INSIDE G.11



IMAGE GF.05
VIEW FROM CORRIDOR G.04 TO DOOR DGF-07



IMAGE GF.06
VIEW FROM INSIDE G.11



General Notes

- This drawing and the details contained therein are copyright and are not to be reproduced without the permission of bluebottle.
- All dimensions relating to actual site conditions are to be checked on site prior to any works being commissioned or executed.
- Use figured dimensions and levels only. All dimensions are in mm and levels are in meter if not otherwise stated.
- Contractors are not to scale from this drawing and should refer any query in respect of dimensions to the designers.
- This drawing is to be read in conjunction with all mechanical, electrical and structural engineers layout, as well as employer's agents information and associated bluebottle drawings and documents.
- All services layout shown on this drawing is for coordination purposes only. Refer to services engineers drawings for detailed layout and specifications.

General Notes

- RETAIN AS MUCH OF THE EXISTING CORNICE AND SKIRTING DETAIL AS POSSIBLE.
- MAKE GOOD EXISTING CORNICE OR REPLICATE IF UNABLE TO SALVAGE
- REUSE AS MANY ORIGINAL DOORS AND DOOR FRAMES POSSIBLE. REPLICATE IF UNABLE TO SALVAGE
- PAINT FINISH TO ALL WALLS OF ROOMS WHERE WORKS IS BEING CARRIED OUT
- AGREED WORKS FROM PREVIOUS LISTED BUILDING APPLICATIONS ARE SHOWN ON THE PROPOSED DRAWINGS, BUT NOT ANNOTATED

Revisions

Client	Job no.	Date
ATKIN CHAMBERS	182-AC	18-12-14
Project	Scale	Drawn by
ATKIN CHAMBERS	1:100@A1	KE
Drawing description	Drawing no.	Revision
EXISTING & PROPOSED GROUND FLOOR	AC-11	

Client

ATKIN CHAMBERS

Job no. 182-AC

Date 18-12-14

Project Scale

ATKIN CHAMBERS

1:100@A1

KE

Drawing description Drawing no. Revision

EXISTING & PROPOSED GROUND FLOOR

AC-11

PLANNING DRAWING

ARCHITECTURE & DESIGN
 First Floor 13-14 Dean Street London W1D 3RS
 T+44(0)2074371017
 bluebottle.co.uk mail@bluebottle.co.uk