


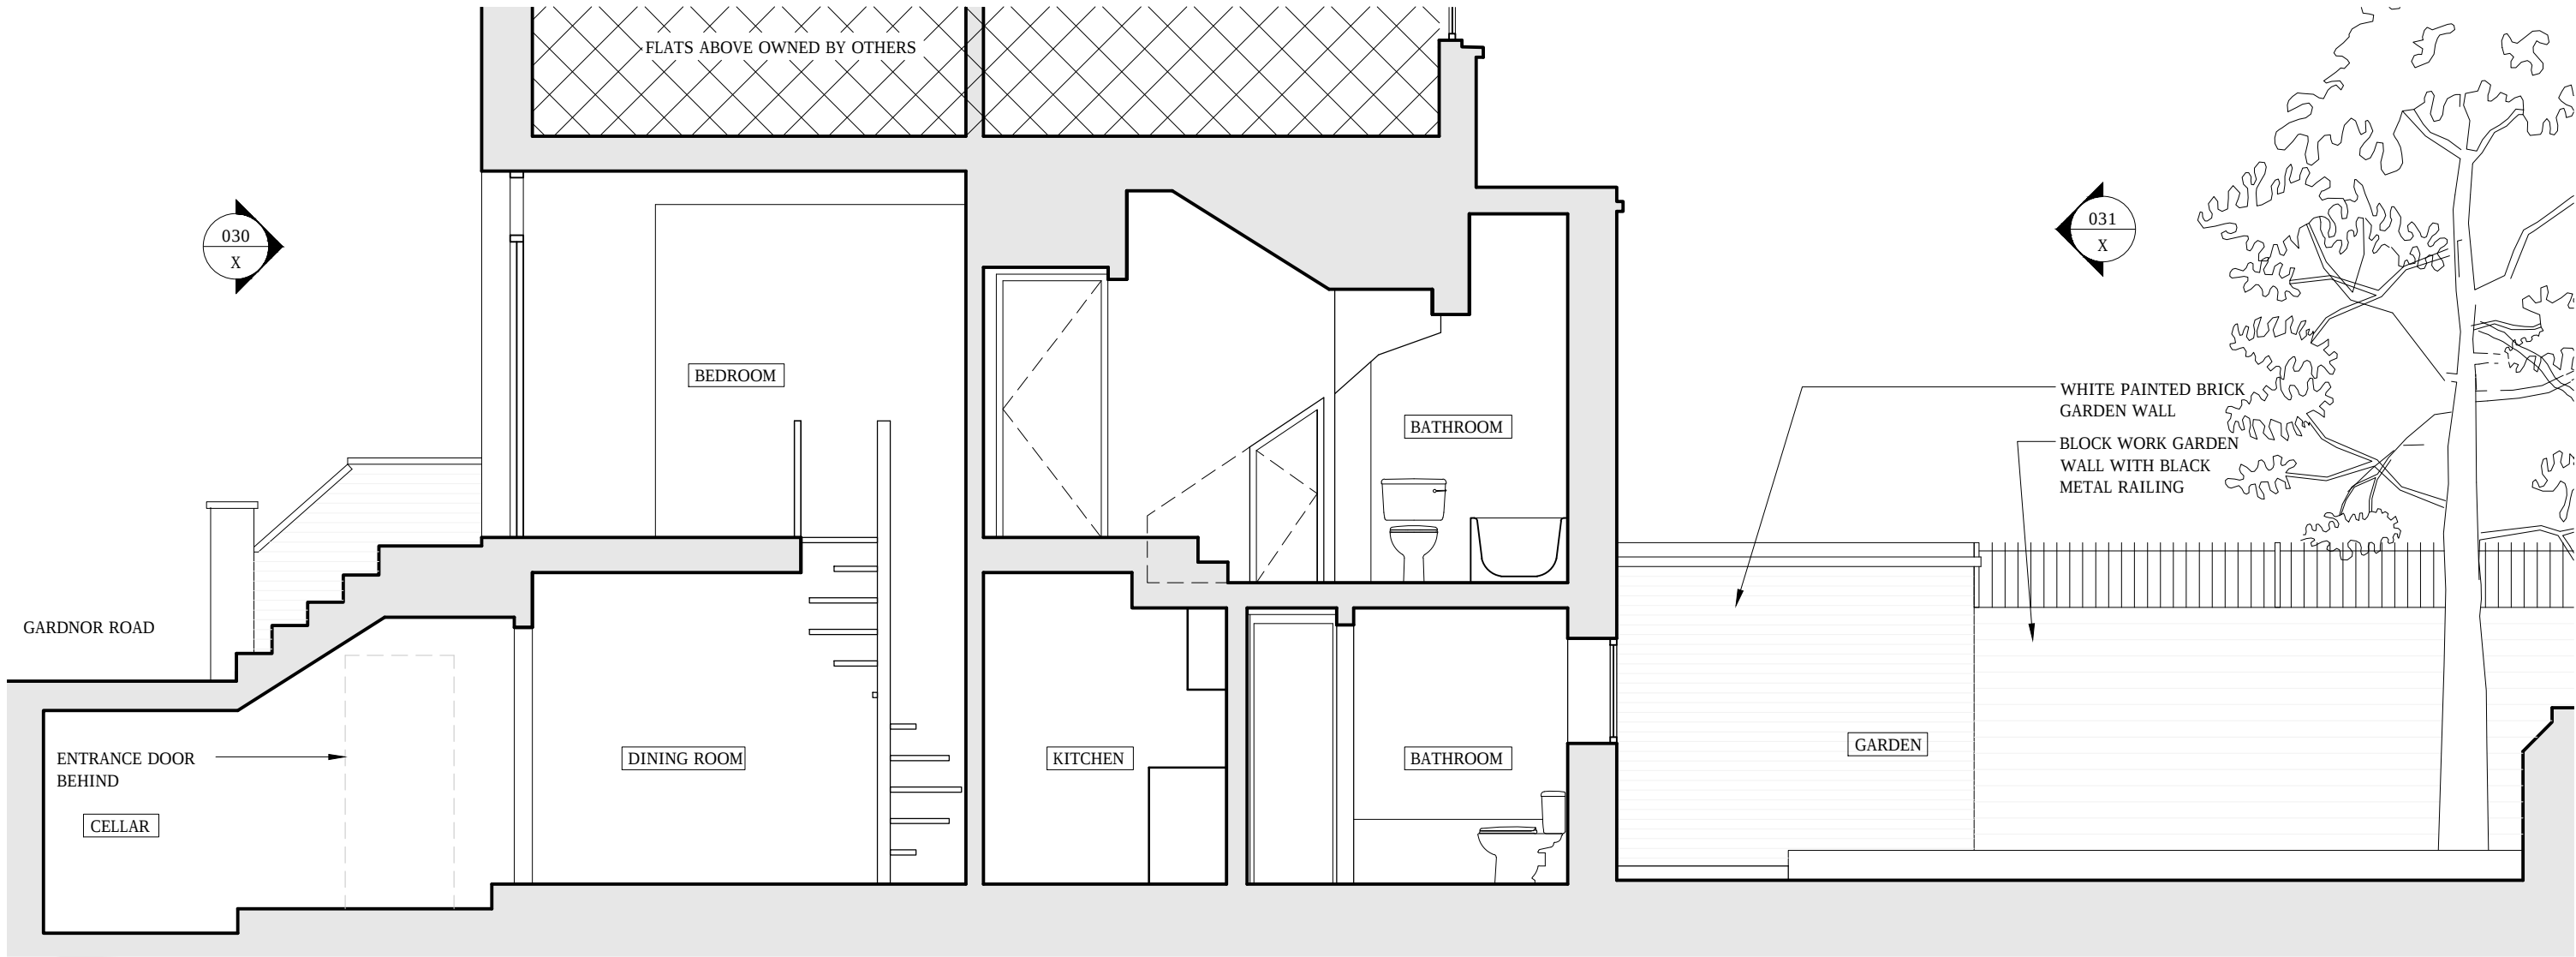

Brosh Architects

31 Burghley Ave
Borehamwood
WD6 2JL

T 0208 386 0555
E info@brosharchitects.com
W www.brosharchitects.com

PROJECT

FLAT 1
2 GARDNOR ROAD
LONDON
NW3 1HA



DRAWING

EXISTING SECTION B

DATE 12/12/2014

SCALE 1:50@A3

DRAWING NO

2GAR-021

REVISION

P1