


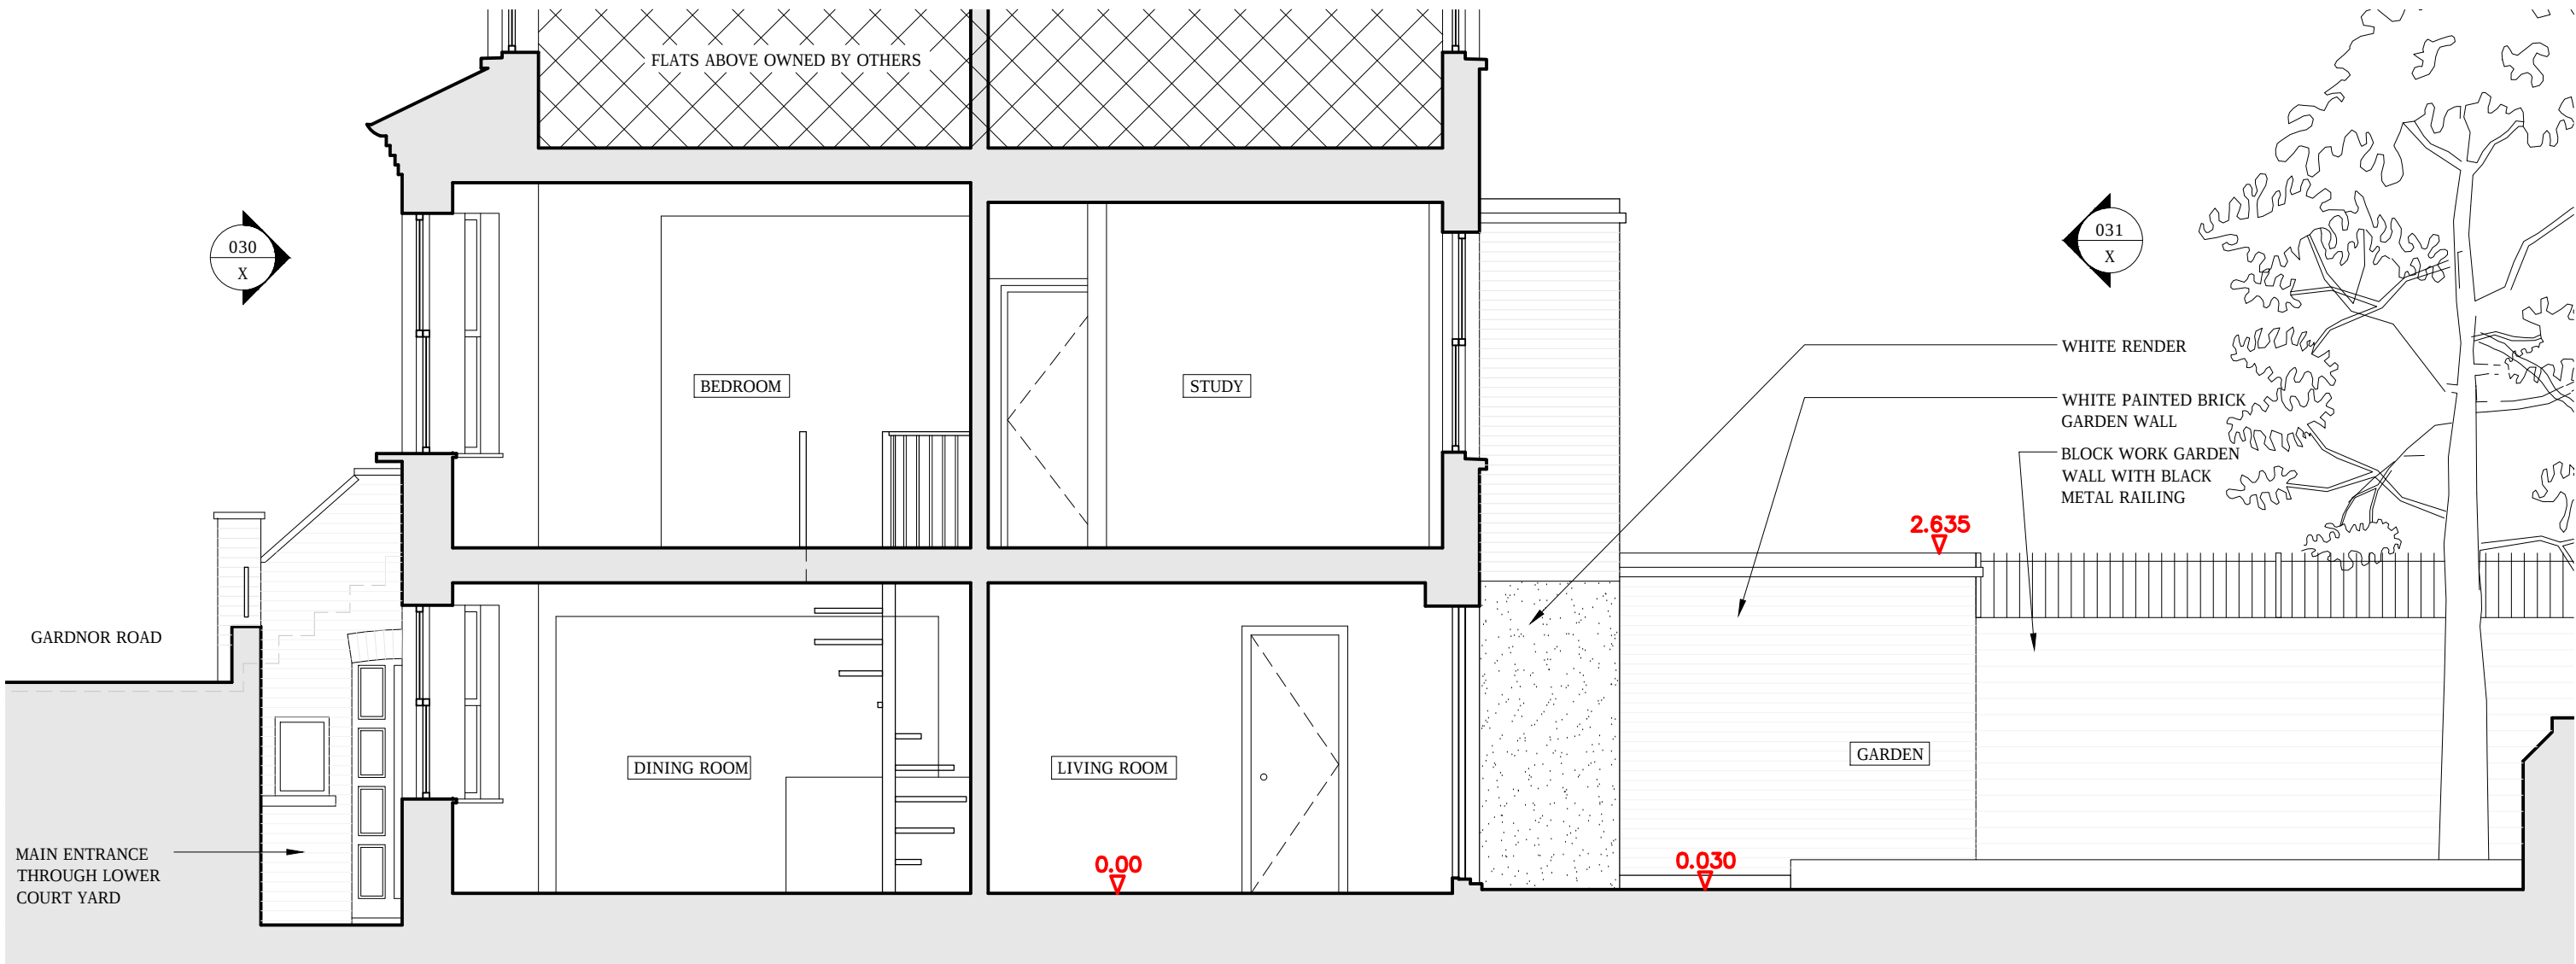

Brosh Architects	PROJECT			DRAWING		DRAWING NO	
	FLAT 1 2 GARDNOR ROAD LONDON NW3 1HA			EXISTING SECTION A		2GAR-020	
31 Burghley Ave Borehamwood WD6 2JL	00.5125			DATE	SCALE	REVISION	
				12/12/2014	1:50@A3		P1