

NOTE:
 ALL DIMENSIONS IN MILLIMETRES.
 ALL DIMENSIONS AND LEVELS TO BE CHECKED ON SITE BY THE MAIN CONTRACTOR PRIOR TO COMMENCING EXCAVATION WORKS. ANY DISCREPANCY IS TO BE REPORTED BACK TO THE ARCHITECT FOR INSTRUCTION.
 THIS DRAWING IS THE PROPERTY OF KERR PARKER ASSOCIATES LTD AND MAY NOT BE REPRODUCED OR DISCLOSED TO A THIRD PARTY IN ANY FORM WITHOUT WRITTEN PERMISSION



Rev. A 26/04/12 Planning Application

PLANNING

KERR PARKER ASSOCIATES LTD

THE GRANARY, COPPID HALL, NORTH STIFFORD, ESSEX RM16 5UE
 TEL: 01375-377731

CONTRACT
 40 CHESTER TERRACE
 LONDON NW1

DRAWING
 EXISTING BASEMENT PLAN

SCALE	1/50 @ A1	DATE	Apr 12
DRAWN	IHA	CHECKED	RP
DRAWING NO.	K-1023-01		REV. A

1 | EXISTING BASEMENT PLAN
 01 | 1:50 @ A1



NOTE:
 ALL DIMENSIONS AND LEVELS TO BE CHECKED ON SITE BY THE MAIN CONTRACTOR PRIOR TO COMMENCING EXCAVATION WORKS. ANY DISCREPANCY IS TO BE REPORTED BACK TO THE ARCHITECT FOR INSTRUCTION.
 THIS DRAWING IS THE PROPERTY OF KERR PARKER ASSOCIATES LTD AND MAY NOT BE REPRODUCED OR DISCLOSED TO A THIRD PARTY IN ANY FORM WITHOUT WRITTEN PERMISSION



Rev. A 26/04/12 Planning Application

PLANNING

KERR PARKER ASSOCIATES LTD

THE GRANARY, COPPID HALL, NORTH STIFFORD, ESSEX RM16 5UE
 TEL: 01375-377731

CONTRACT
 40 CHESTER TERRACE
 LONDON NW1

DRAWING
 EXISTING GROUND FLOOR PLAN


SCALE	1/50@A1	DATE	Apr 12
DRAWN	IHA	CHECKED	RP

DRAWING NO.	REV.
K-1023-02	A

1 | EXISTING GROUND FLOOR PLAN
 02 | 1:50



NOTE:
 ALL DIMENSIONS IN MILLIMETRES.
 ALL DIMENSIONS AND LEVELS TO BE CHECKED ON SITE BY THE MAIN CONTRACTOR PRIOR TO COMMENCING EXCAVATION WORKS. ANY DISCREPANCY IS TO BE REPORTED BACK TO THE ARCHITECT FOR INSTRUCTION.
 THIS DRAWING IS THE PROPERTY OF KERR PARKER ASSOCIATES LTD AND MAY NOT BE REPRODUCED OR DISCLOSED TO A THIRD PARTY IN ANY FORM WITHOUT WRITTEN PERMISSION

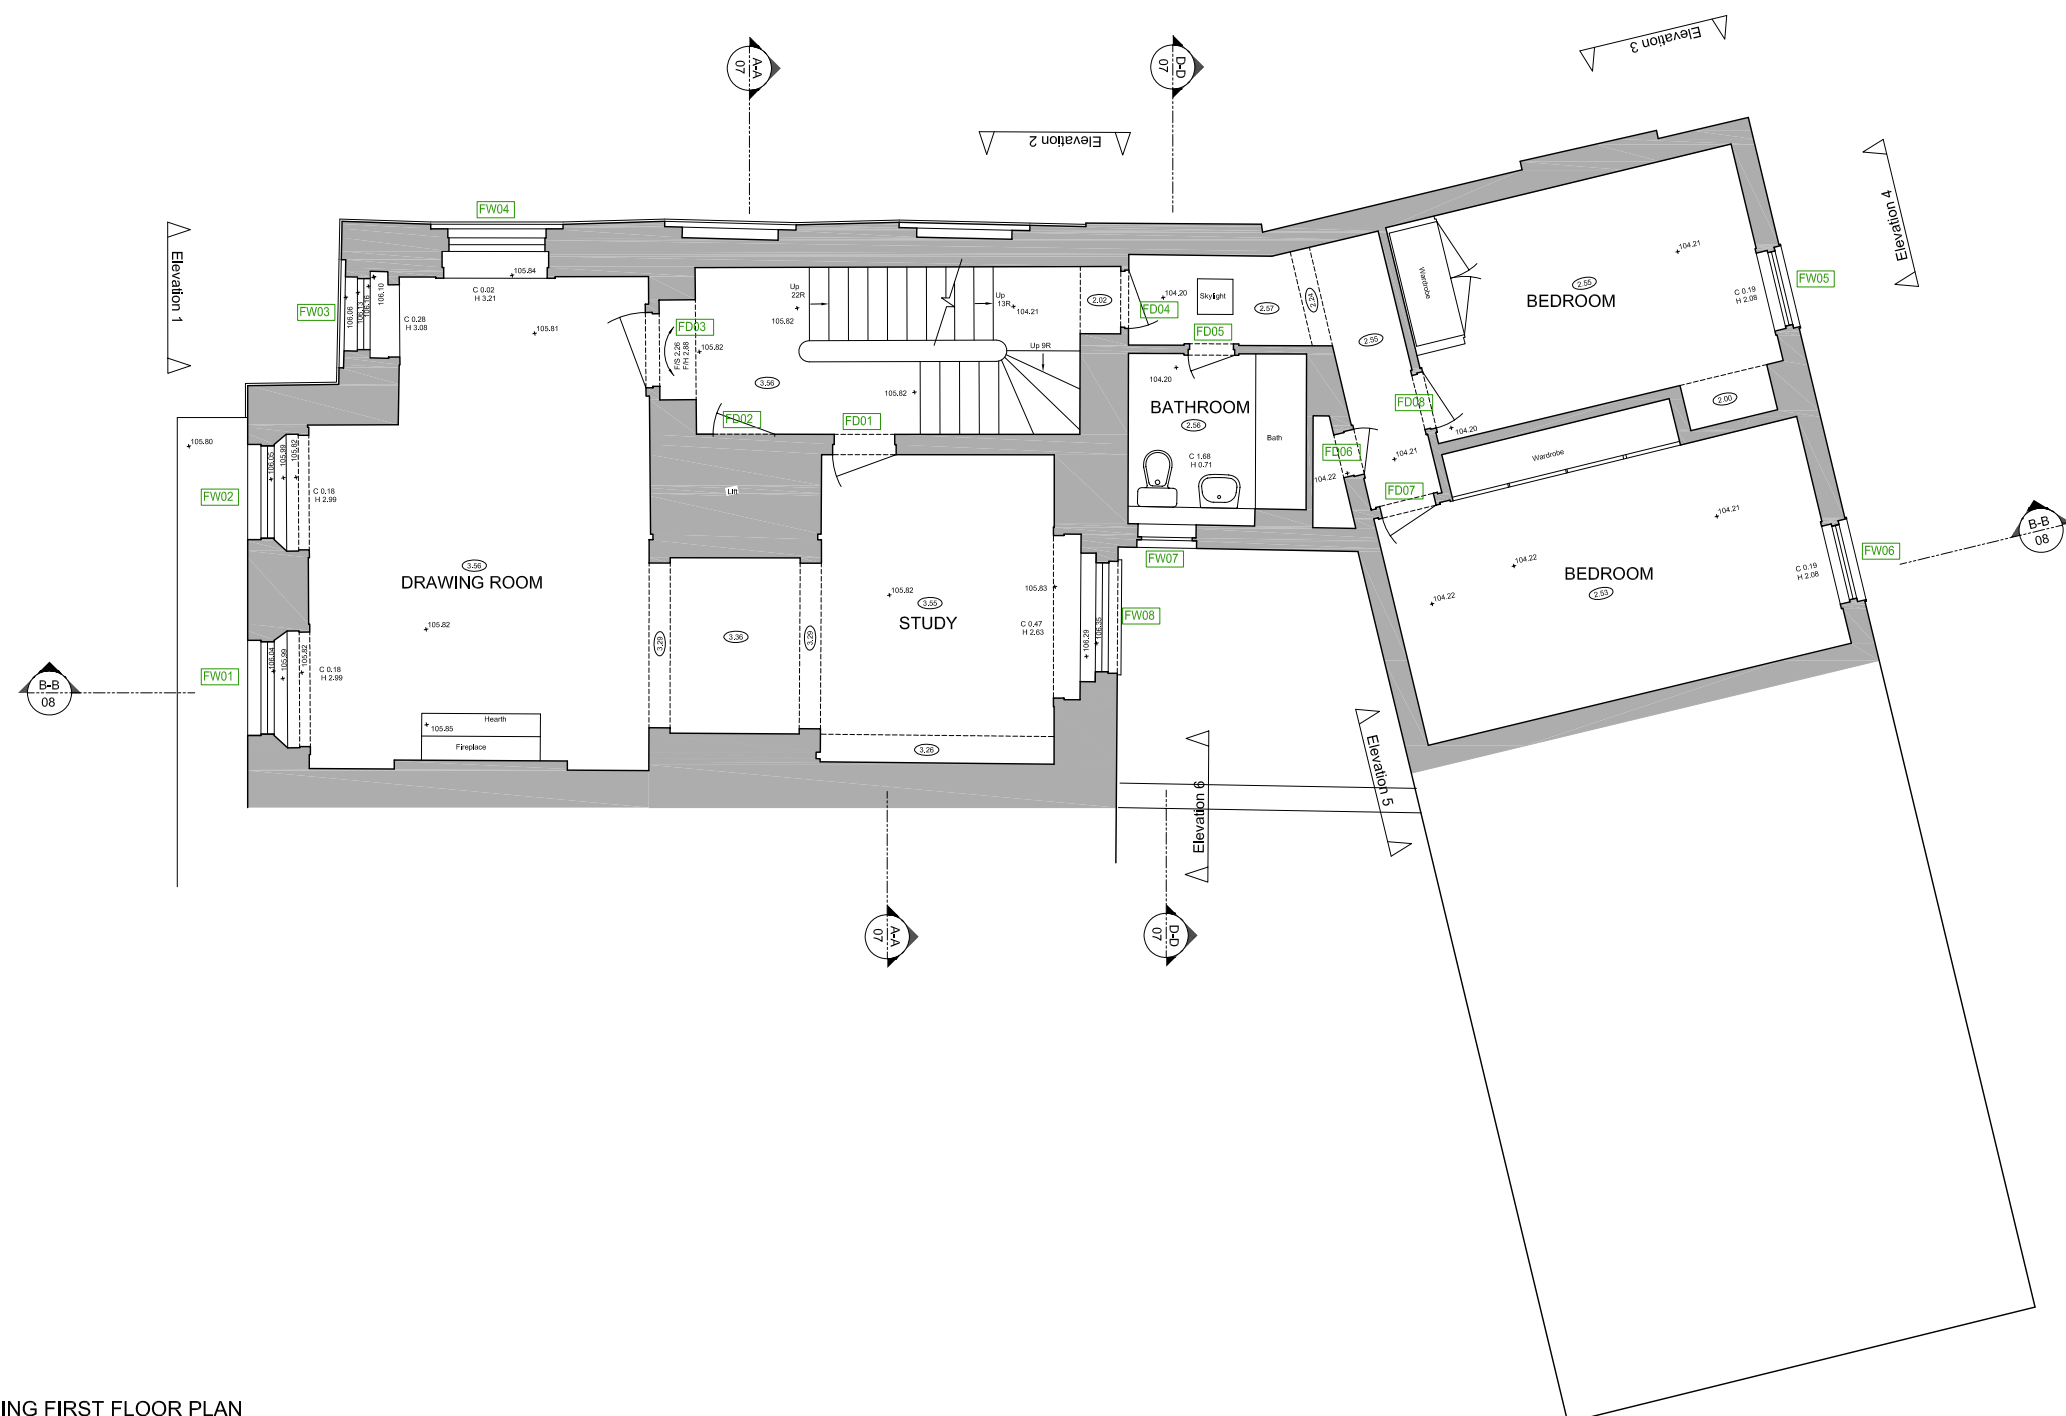

1 | EXISTING FIRST FLOOR PLAN
 03 | 1:50 @ A1

Rev. A 26/04/12 Planning Application

PLANNING

KERR PARKER ASSOCIATES LTD


THE GRANARY, COPPID HALL, NORTH STIFFORD, ESSEX RM16 5UE
 TEL: 01375-377731

CONTRACT
 40 CHESTER TERRACE
 LONDON NW1


DRAWING
 EXISTING FIRST FLOOR PLAN

SCALE	1/50 @ A1	DATE	Apr 12
DRAWN	IHA	CHECKED	RP
DRAWING NO.	K-1023-03		REV. A


NOTE:
 ALL DIMENSIONS AND LEVELS TO BE CHECKED ON SITE BY THE MAIN CONTRACTOR PRIOR TO COMMENCING EXCAVATION WORKS. ANY DISCREPANCY IS TO BE REPORTED BACK TO THE ARCHITECT FOR INSTRUCTION.
 THIS DRAWING IS THE PROPERTY OF KERR PARKER ASSOCIATES LTD AND MAY NOT BE REPRODUCED OR DISCLOSED TO A THIRD PARTY IN ANY FORM WITHOUT WRITTEN PERMISSION

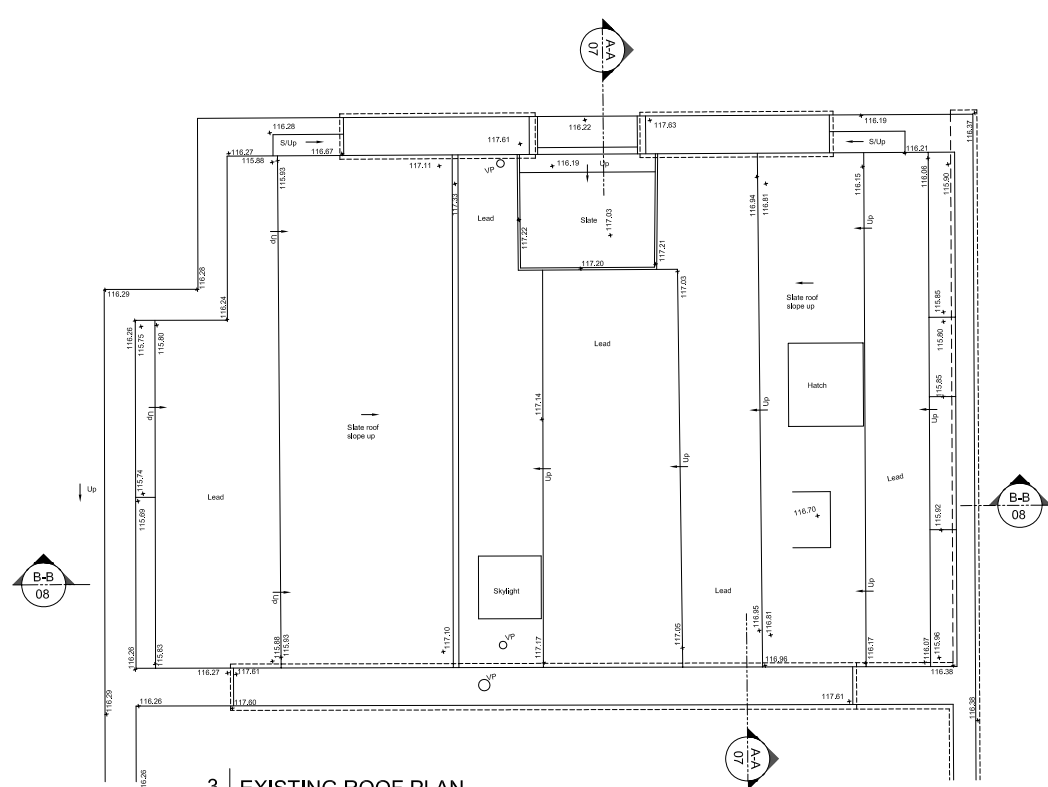


3 EXISTING ROOF PLAN
 04 1:50 @ A1

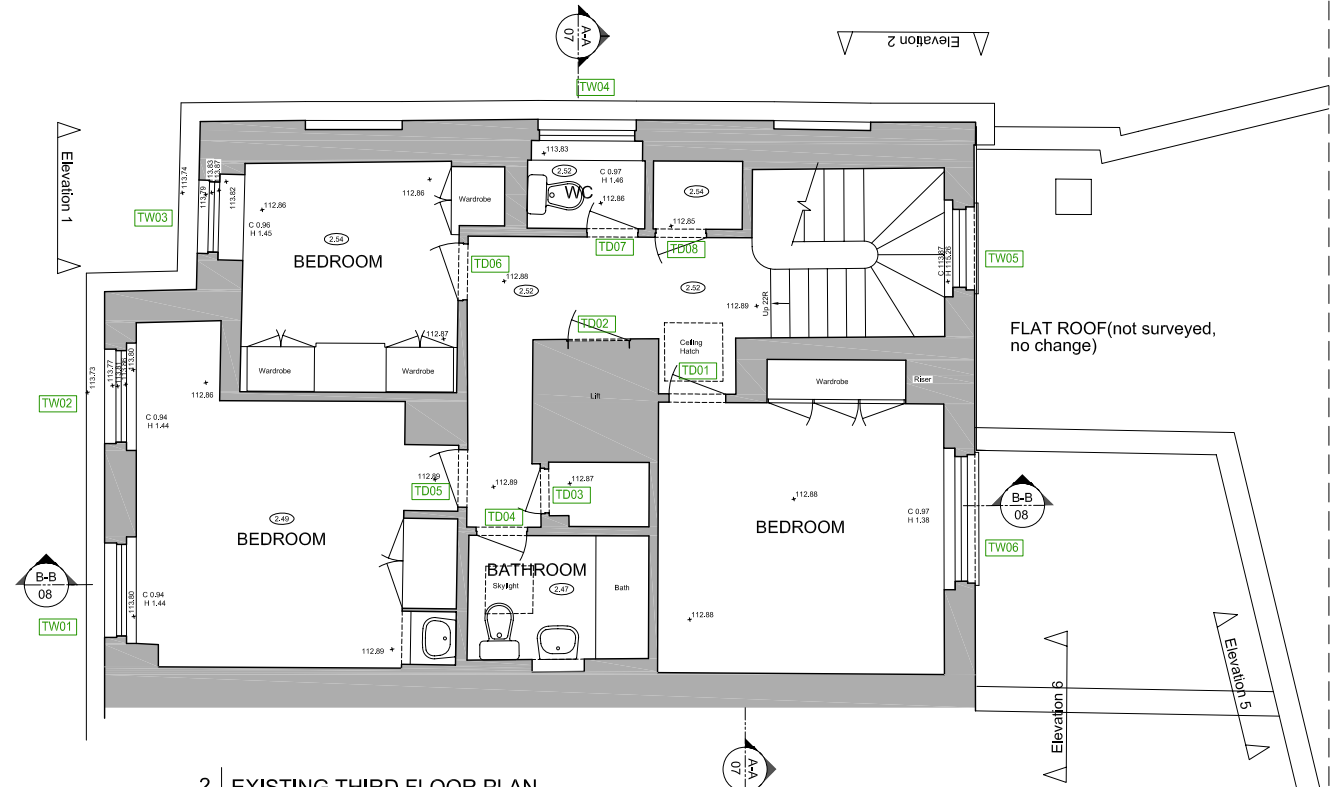

2 EXISTING THIRD FLOOR PLAN
 04 1:50 @ A1

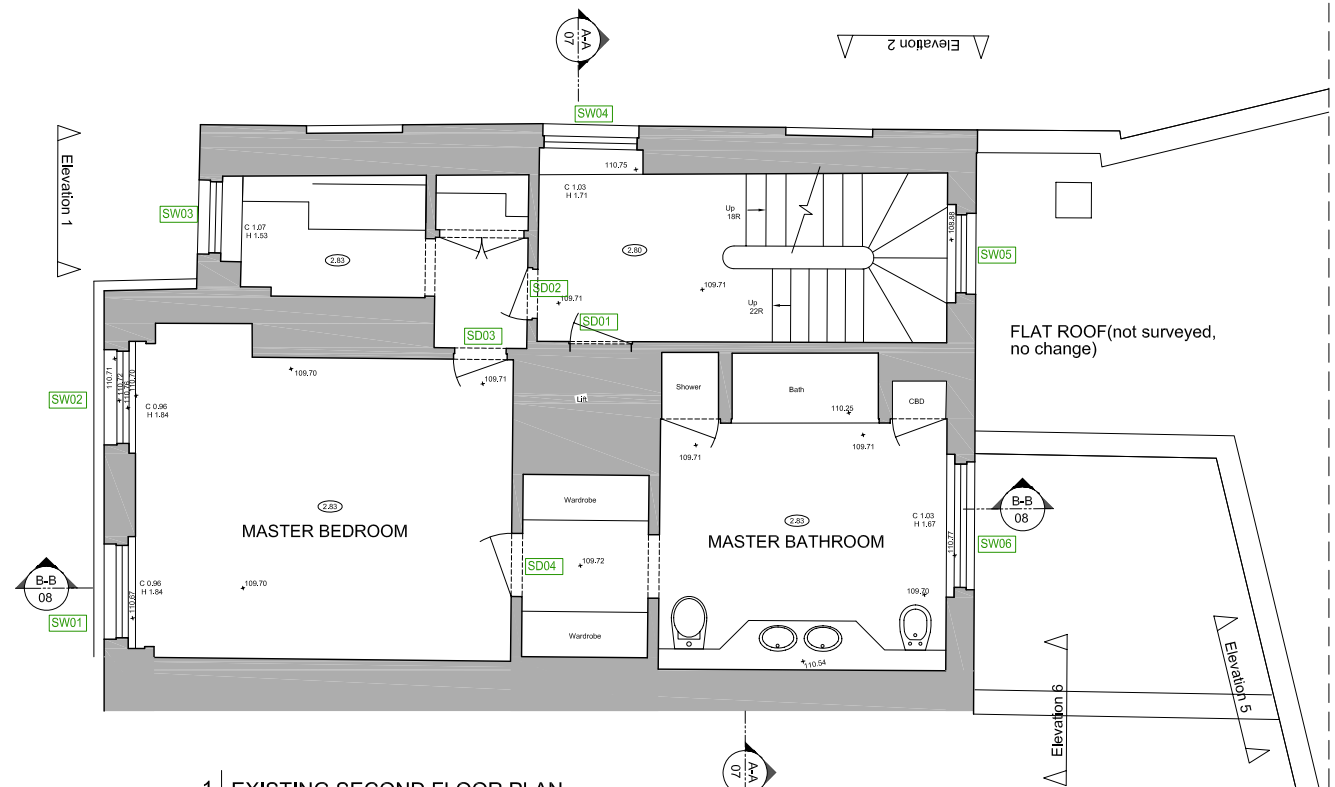

1 EXISTING SECOND FLOOR PLAN
 04 1:50 @ A1

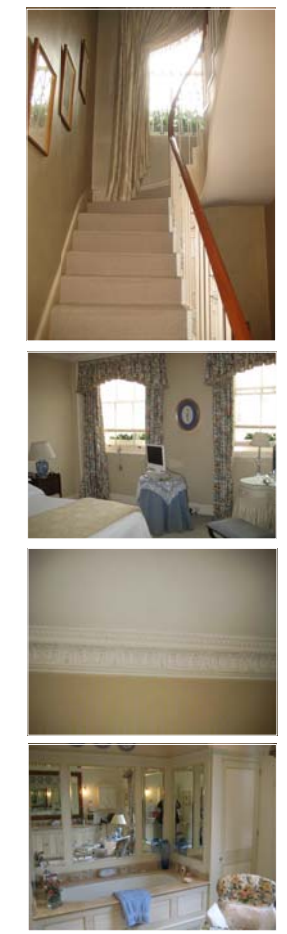

Rev. A 26/04/12 Planning Application

PLANNING
KERR PARKER ASSOCIATES LTD

THE GRANARY, COPPID HALL, NORTH STIFFORD, ESSEX RM16 5UE
 TEL: 01375-377731

CONTRACT
 40 CHESTER TERRACE
 LONDON NW1
 DRAWING
 EXISTING 2ND, 3RD AND ROOF PLAN

SCALE	1/50 @ A1	DATE	Aug 12
DRAWN	IHA	CHECKED	RP
DRAWING NO.	K-1023-04	REV.	A

NOTE:
 ALL DIMENSIONS IN MILLIMETRES.
 ALL DIMENSIONS AND LEVELS TO BE CHECKED ON SITE BY THE MAIN CONTRACTOR PRIOR TO COMMENCING EXCAVATION WORKS. ANY DISCREPANCY IS TO BE REPORTED BACK TO THE ARCHITECT FOR INSTRUCTION.
 THIS DRAWING IS THE PROPERTY OF KERR PARKER ASSOCIATES LTD AND MAY NOT BE REPRODUCED OR DISCLOSED TO A THIRD PARTY IN ANY FORM WITHOUT WRITTEN PERMISSION



1 | EXISTING ELEVATION (1)
 05 | 1:50 @ A1

2 | EXISTING ELEVATION (3)
 05 | 1:50 @ A1

3 | EXISTING ELEVATION (2)
 05 | 1:50 @ A1

Rev. A 26/04/12 Planning Application

PLANNING

KERR PARKER ASSOCIATES LTD




THE GRANARY, COPPID HALL, NORTH STIFFORD, ESSEX RM16 5UE
 TEL: 01375-377731

CONTRACT
 40 CHESTER TERRACE
 LONDON NW1

DRAWING
 EXISTING ELEVATIONS (1 of 2)

SCALE	DATE
1/50 @ A1	Apr 12
DRAWN	CHECKED
IHA	RP
DRAWING NO.	REV.
K-1023-05	A

NOTE:
 ALL DIMENSIONS IN MILLIMETRES.
 ALL DIMENSIONS AND LEVELS TO BE CHECKED ON SITE BY THE MAIN CONTRACTOR PRIOR TO COMMENCING EXCAVATION WORKS. ANY DISCREPANCY IS TO BE REPORTED BACK TO THE ARCHITECT FOR INSTRUCTION.
 THIS DRAWING IS THE PROPERTY OF KERR PARKER ASSOCIATES LTD AND MAY NOT BE REPRODUCED OR DISCLOSED TO A THIRD PARTY IN ANY FORM WITHOUT WRITTEN PERMISSION

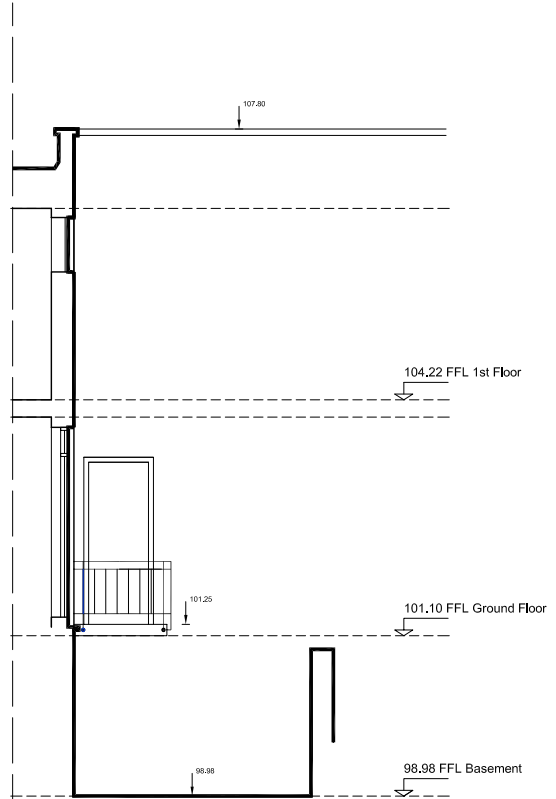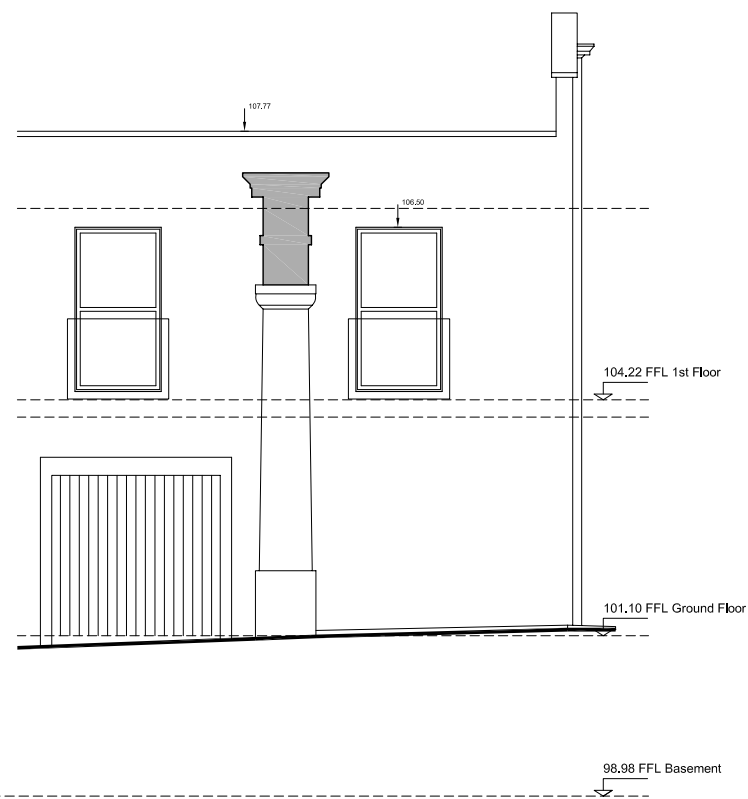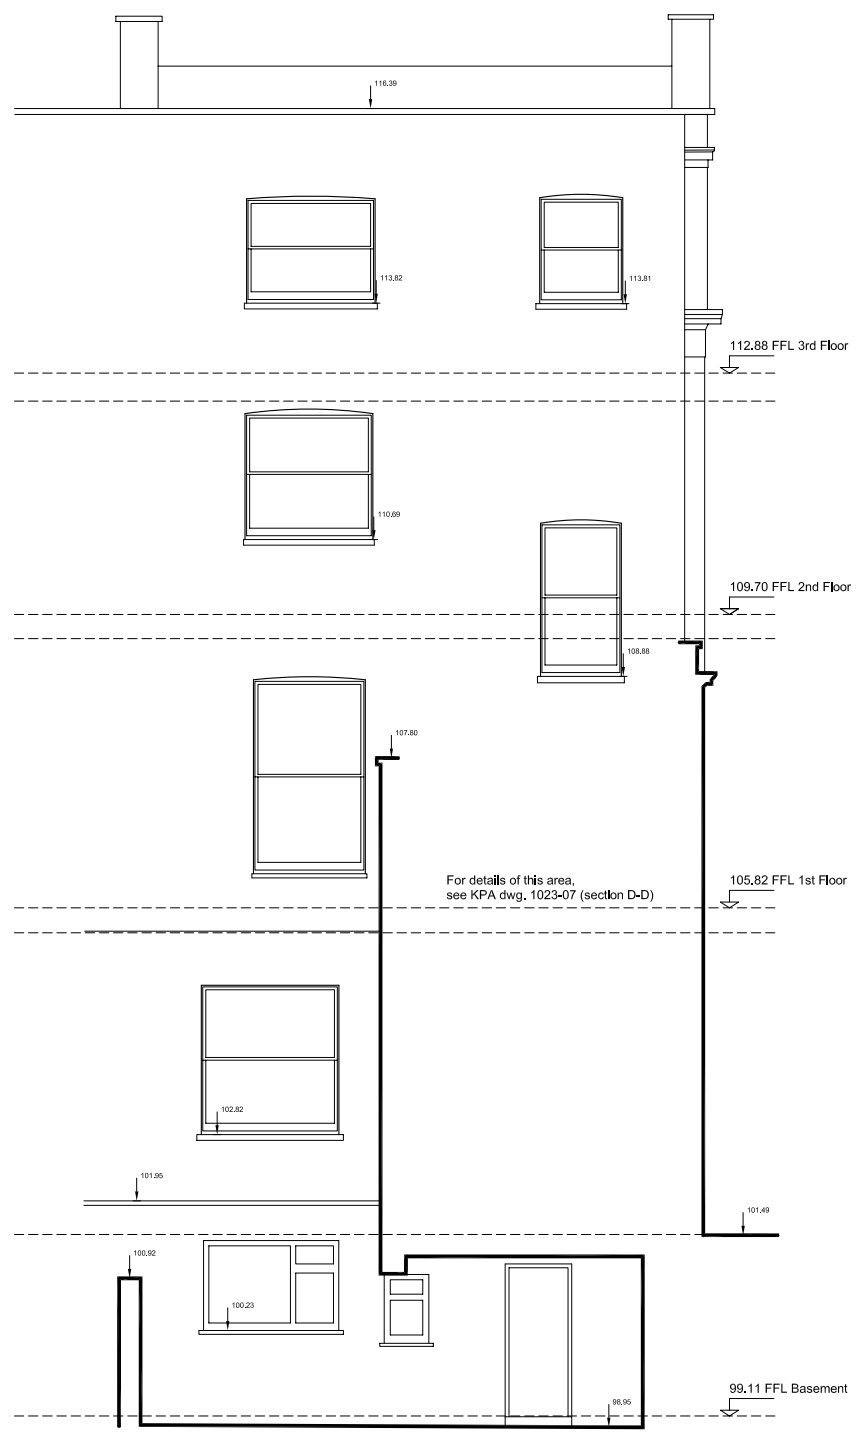

3 | EXISTING ELEVATION (4)
 06 | 1:50 @ A1

2 | EXISTING ELEVATION (5)
 06 | 1:50 @ A1

1 | EXISTING ELEVATION (6)
 06 | 1:50 @ A1

Rev. A 26/04/12 Planning Application

PLANNING
KERR PARKER ASSOCIATES LTD


THE GRANARY, COPPID HALL, NORTH STIFFORD, ESSEX RM16 5UE
 TEL: 01375-377731

CONTRACT
 40 CHESTER TERRACE
 LONDON NW1


DRAWING
 EXISTING ELEVATIONS (2 of 2)

SCALE	1/50 @ A1	DATE	Apr 12
DRAWN	IHA	CHECKED	RP
DRAWING NO.	K-1023-06		REV. A

NOTE:
 ALL DIMENSIONS AND LEVELS TO BE CHECKED ON SITE BY THE MAIN CONTRACTOR PRIOR TO COMMENCING EXCAVATION WORKS. ANY DISCREPANCY IS TO BE REPORTED BACK TO THE ARCHITECT FOR INSTRUCTION.
 THIS DRAWING IS THE PROPERTY OF KERR PARKER ASSOCIATES LTD AND MAY NOT BE REPRODUCED OR DISCLOSED TO A THIRD PARTY IN ANY FORM WITHOUT WRITTEN PERMISSION

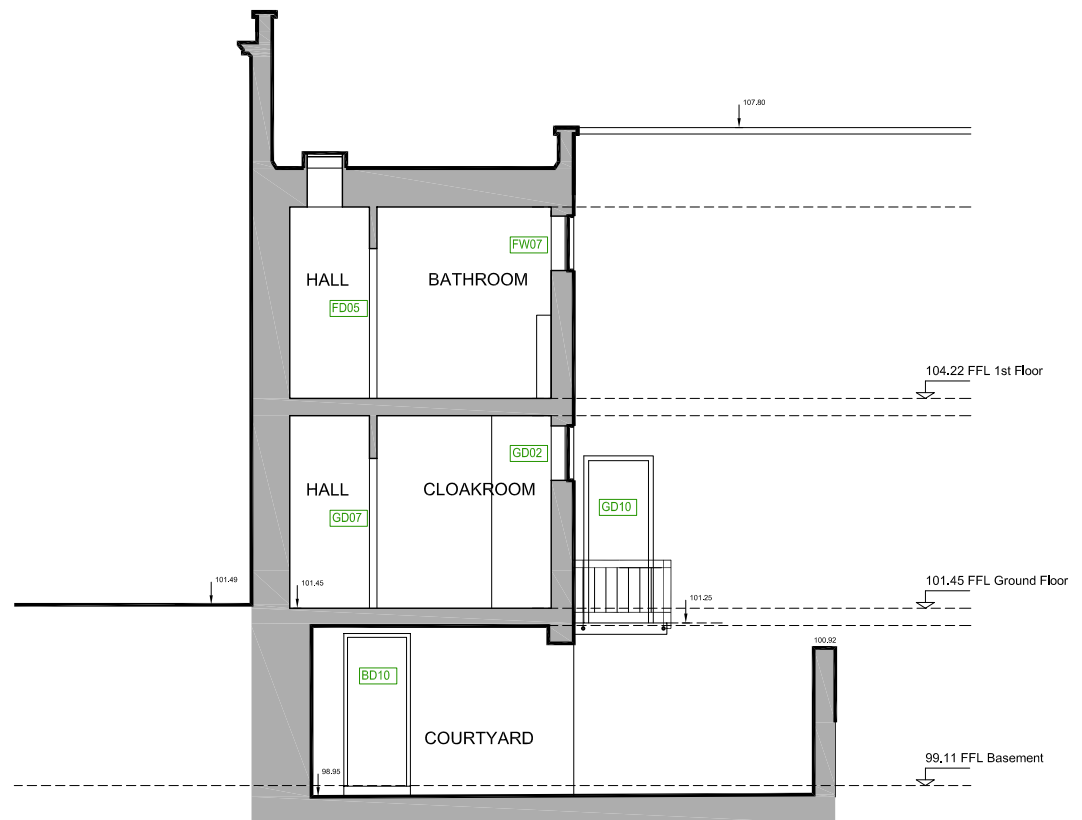

2 | EXISTING SECTION D - D
 07 | 1:50 @ A1

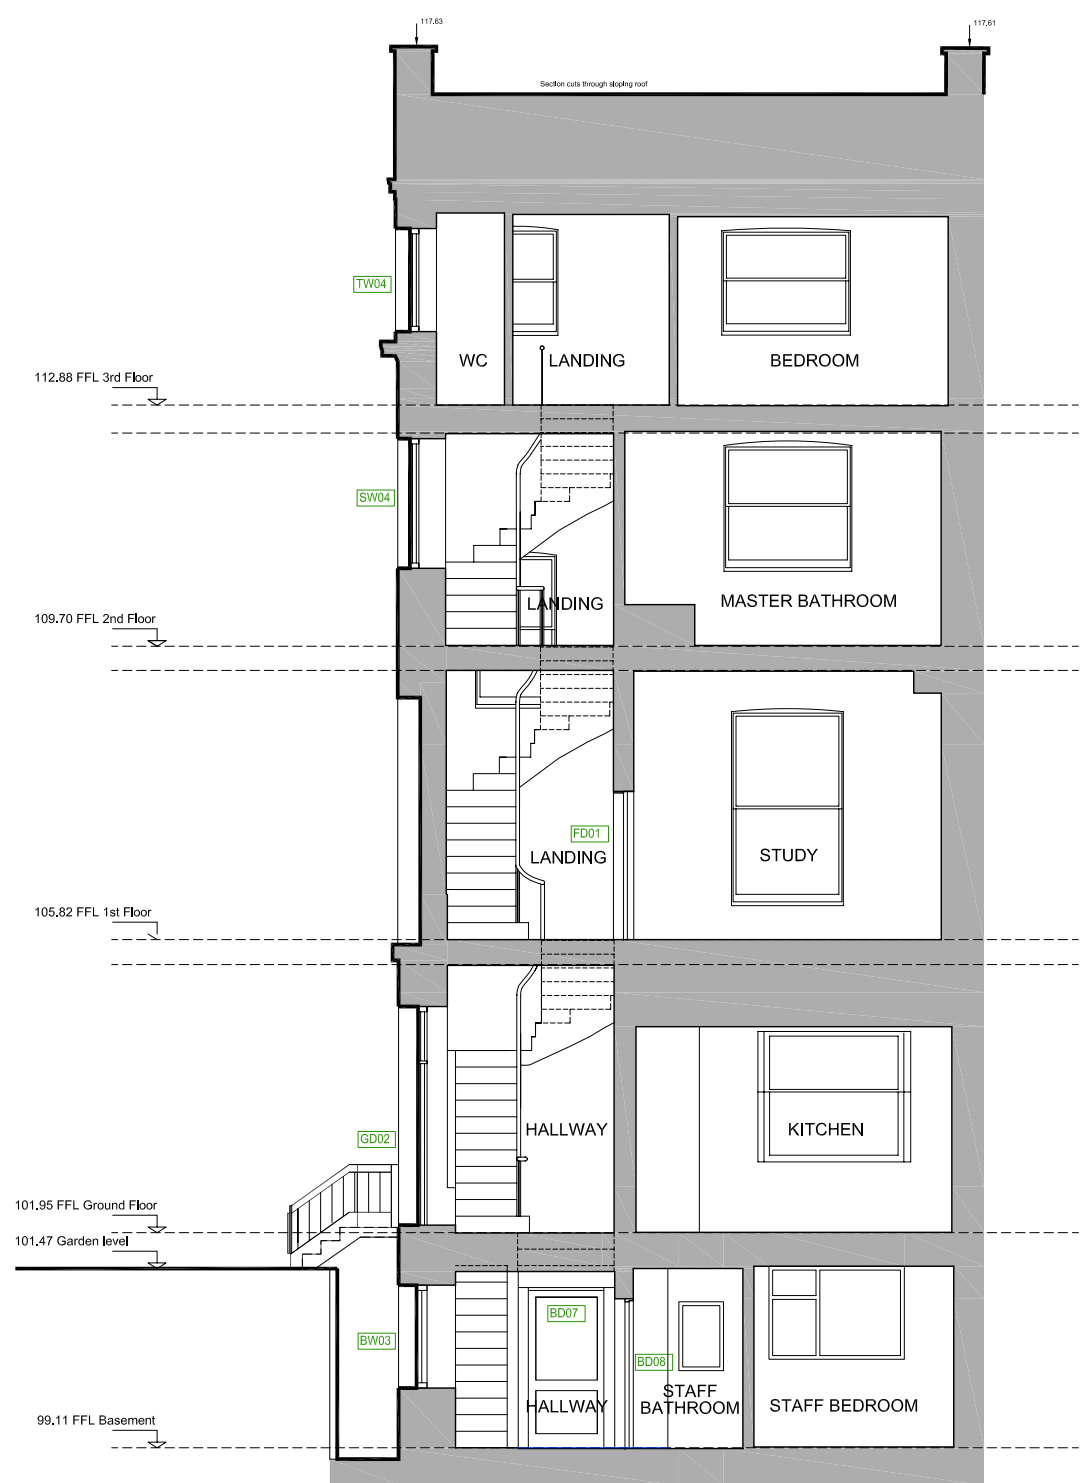

1 | EXISTING SECTION A - A
 07 | 1:50 @ A1

Rev. A 26/04/12 Planning Application

PLANNING

KERR PARKER ASSOCIATES LTD

THE GRANARY, COPPID HALL, NORTH STIFFORD, ESSEX RM16 5UE
 TEL: 01375-377731

CONTRACT
 40 CHESTER TERRACE
 LONDON NW1

DRAWING
 EXISTING SECTIONS A - A & D - D

SCALE	DATE
1/50 @ A1	Apr 12
DRAWN	CHECKED
IHA	RP
DRAWING NO.	REV.
K-1023-07	A

NOTE:
 ALL DIMENSIONS IN MILLIMETRES.
 ALL DIMENSIONS AND LEVELS TO BE CHECKED ON SITE BY THE MAIN CONTRACTOR PRIOR TO COMMENCING EXCAVATION WORKS. ANY DISCREPANCY IS TO BE REPORTED BACK TO THE ARCHITECT FOR INSTRUCTION.
 THIS DRAWING IS THE PROPERTY OF KERR PARKER ASSOCIATES LTD AND MAY NOT BE REPRODUCED OR DISCLOSED TO A THIRD PARTY IN ANY FORM WITHOUT WRITTEN PERMISSION



1 | EXISTING SECTION B - B
 08 | 1:50 @ A1

Rev. A 26/04/12 Planning Application

PLANNING
KERR PARKER ASSOCIATES LTD

THE GRANARY, COPPID HALL, NORTH STIFFORD, ESSEX RM16 5UE
 TEL: 01375-377731

CONTRACT
 40 CHESTER TERRACE
 LONDON NW1

DRAWING
 EXISTING SECTION B - B

SCALE	DATE
1/50 @ A1	Apr 12
DRAWN	CHECKED
IHA	RP
DRAWING NO.	REV.
K-1023-08	A