


1 PROPOSED UPPER CGROUND PLAN
Scale: 1:50

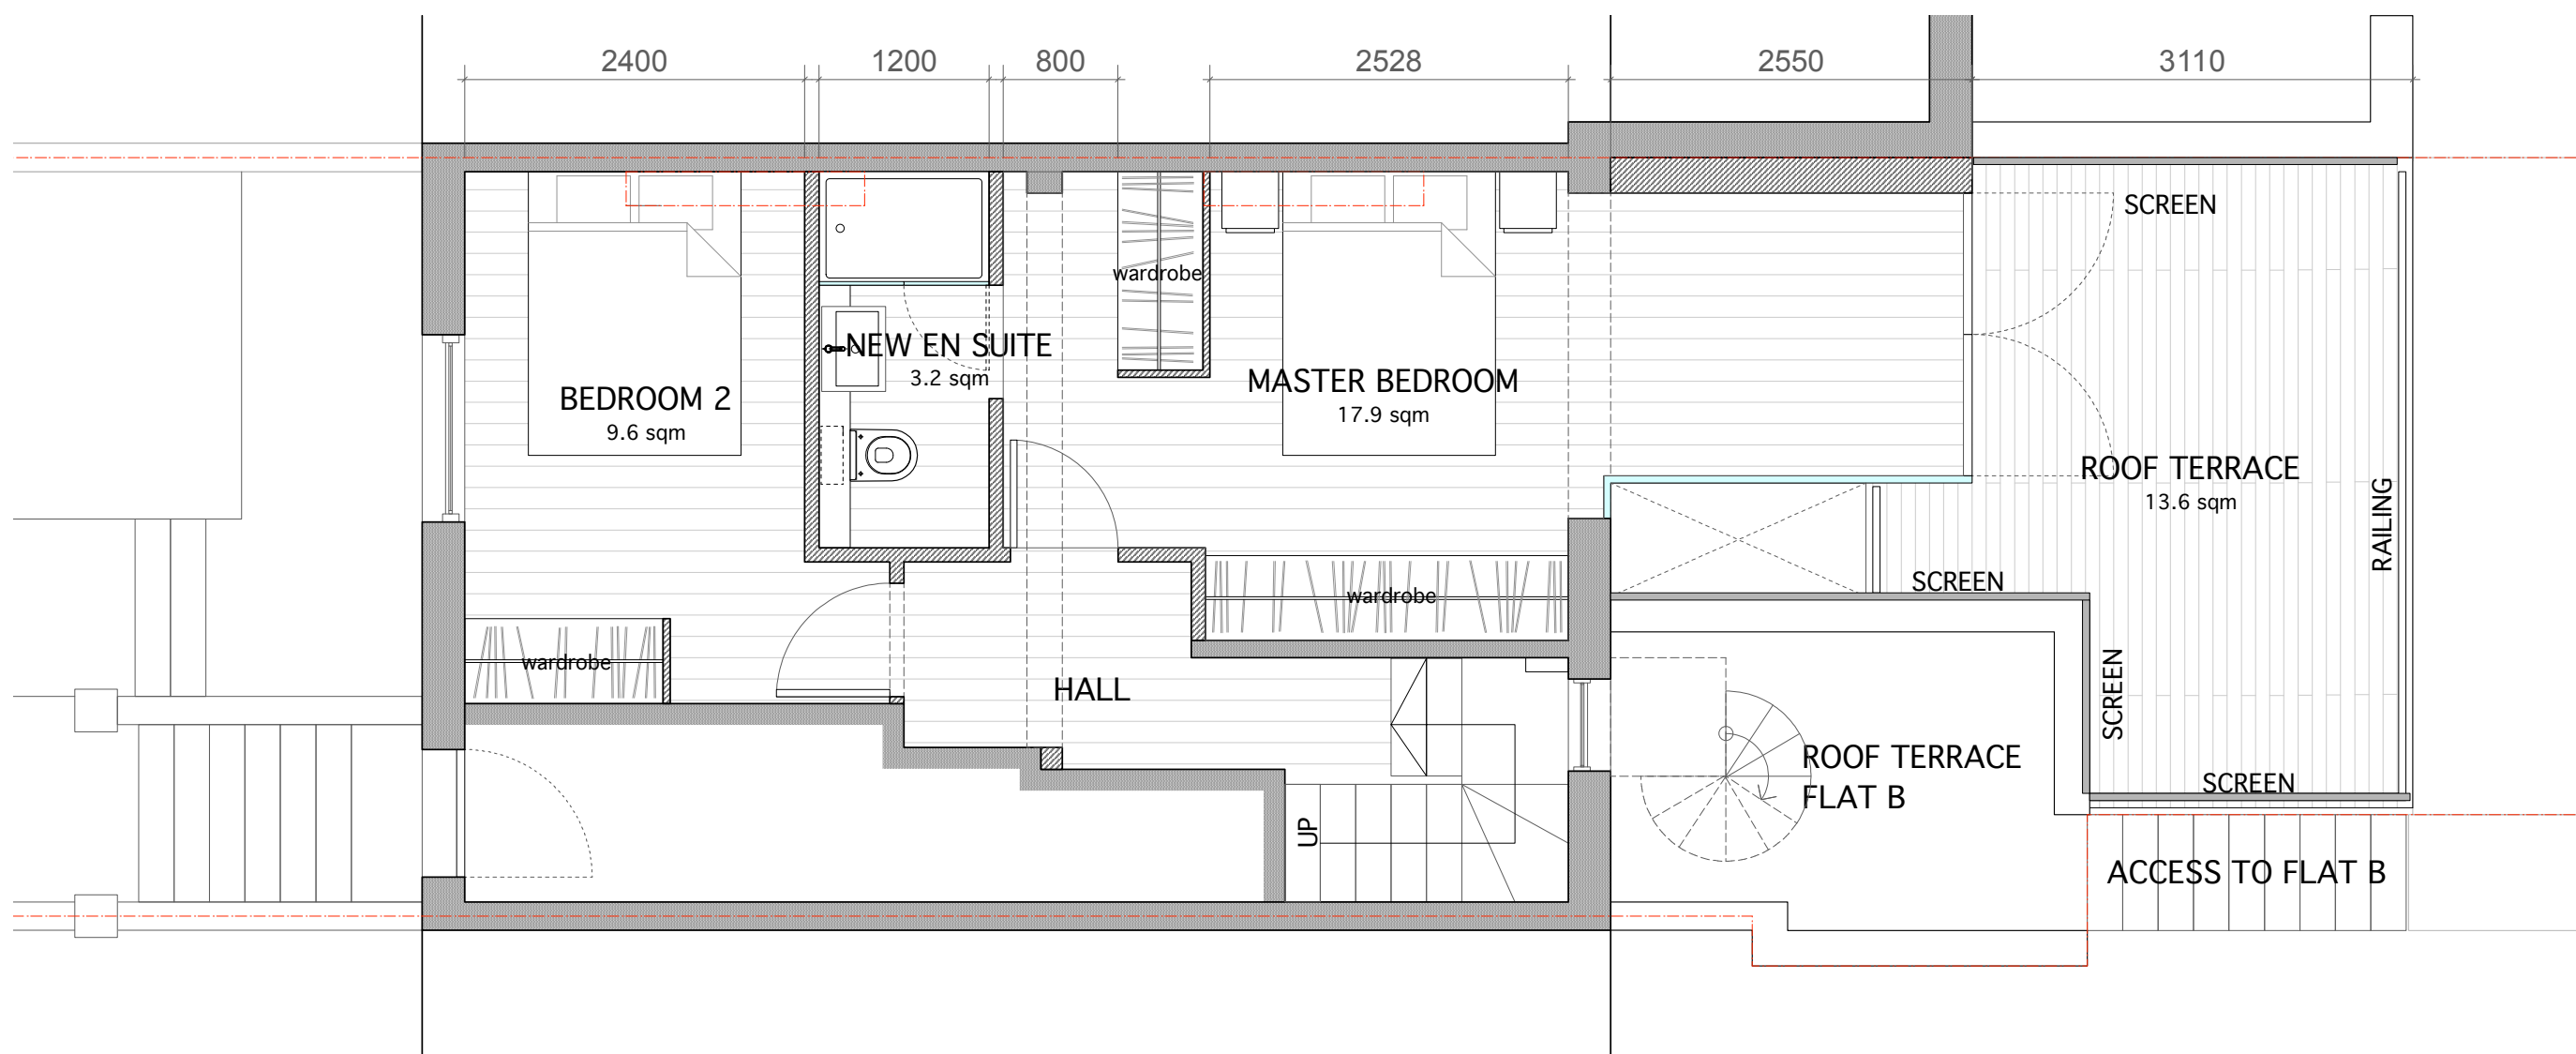

2 PROPOSED UPPER GROUND PLAN
Scale: 1:25

A	FULL PLANNING APPLICATION	12.12.14	
B	DRAWING TITLE CLARIFIED	21.12.14	SM
Rev.	Description	Date	Check by

- 1. Do not scale this drawing. The Contractor is to verify all dimensions & conditions on site and report any discrepancies to the Architect before proceeding.
- 2. This drawing is to be read in conjunction with all relevant project documentation.
- 3. This drawing is subject to the approval of the appropriate Statutory Authorities.

mclarearchitecture+design
89 Worship Street
London
EC2A 2BE
T: +44 (0)20 7652 1456 marc+d

Project:
142A AGAR GROVE, LONDON

Title:
PROPOSED UPPER GROUND PLAN

Scale: 1:50 @ A1 Date: Oct 2014
Drawn by: MS Checked by: SM

Drawing No.: 14AG_PL_03 Revision: B

Status: PLANNING
© mclarearchitecture+design ltd