


1 EXISTING GROUND PLAN
Scale: 1:50

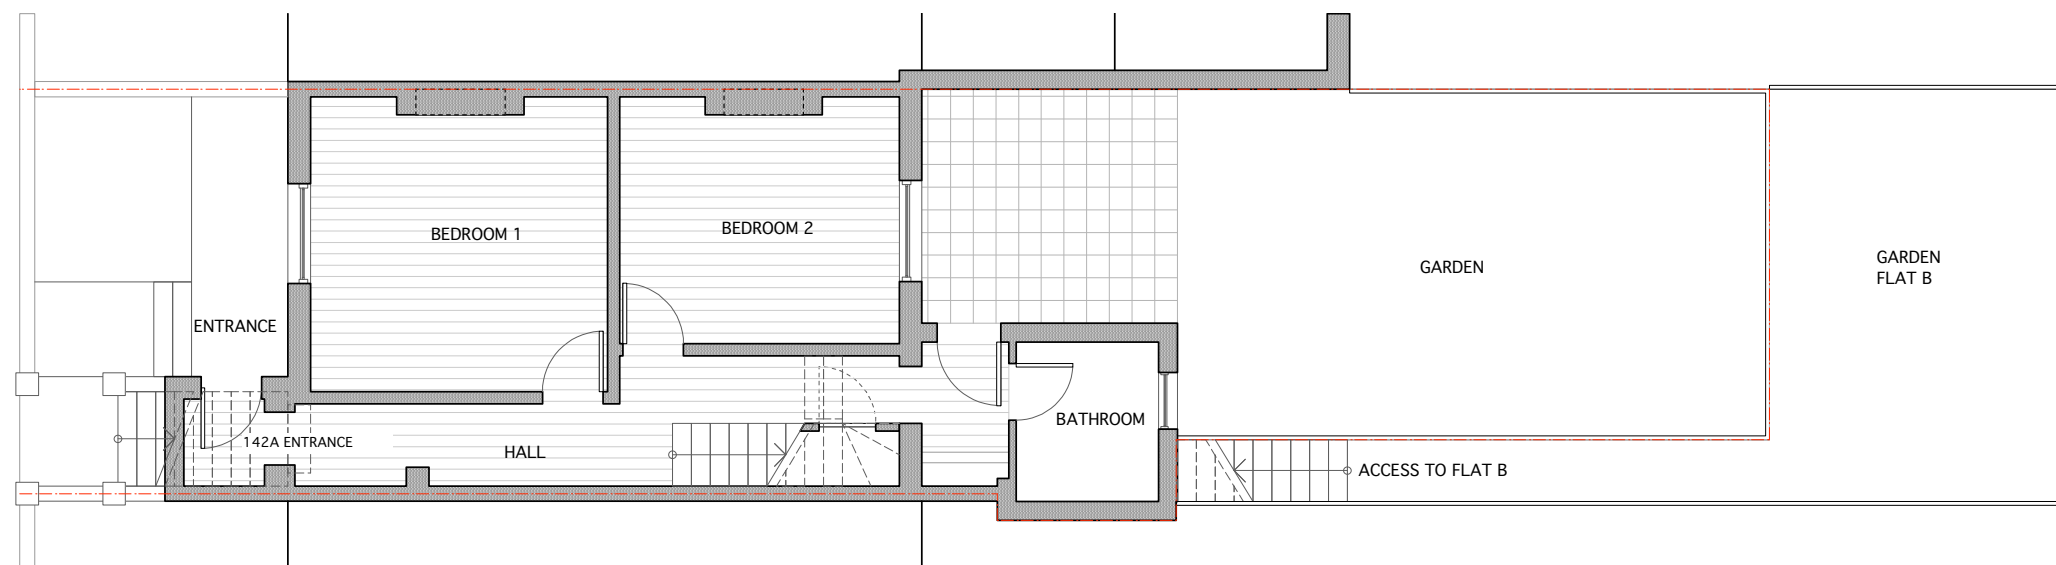

2 EXISTING LOWER GROUND PLAN
Scale: 1:50

Rev.	Description	Date	Check by
A	FULL PLANNING APPLICATION	12.12.14	SM
B	PLAN 2 TITLE CORRECTED TO 142A		

- 1. Do not scale this drawing. The Contractor is to verify all dimensions & conditions on site and report any discrepancies to the Architect before proceeding.
- 2. This drawing is to be read in conjunction with all relevant project documentation.
- 3. This drawing is subject to the approval of the appropriate Statutory Authorities.

mclarencarchitecture+design
89 Worship Street
London
EC2A 2BE
T: +44 (0)20 7652 1456
marc+d

Project:
142A AGAR GROVE, NW1 9TY

Title:
EXISTING PLANS

Scale: 1:50 @ A1 Date: Oct 2014

Drawn by: MS Checked by: SM

Drawing No.: 14AG_PL_01 Revision: B

Status:
PLANNING

© mclarencarchitecture+design ltd