



USE FIGURED DIMENSIONS ONLY. DO NOT SCALE FROM THIS DRAWING.

ALL DIMENSIONS MUST BE CHECKED ON SITE & ANY INCONSISTENCIES MUST BE REPORTED BACK TO THE ARCHITECT.


THIS DRAWING AND ANY DESIGNS INDICATED THEREON ARE THE COPYRIGHT OF THE ARCHITECT. ALL RIGHTS ARE RESERVED. NO PART OF THIS WORK MAY BE REPRODUCED WITHOUT PRIOR PERMISSION IN WRITING FROM THE ARCHITECT.

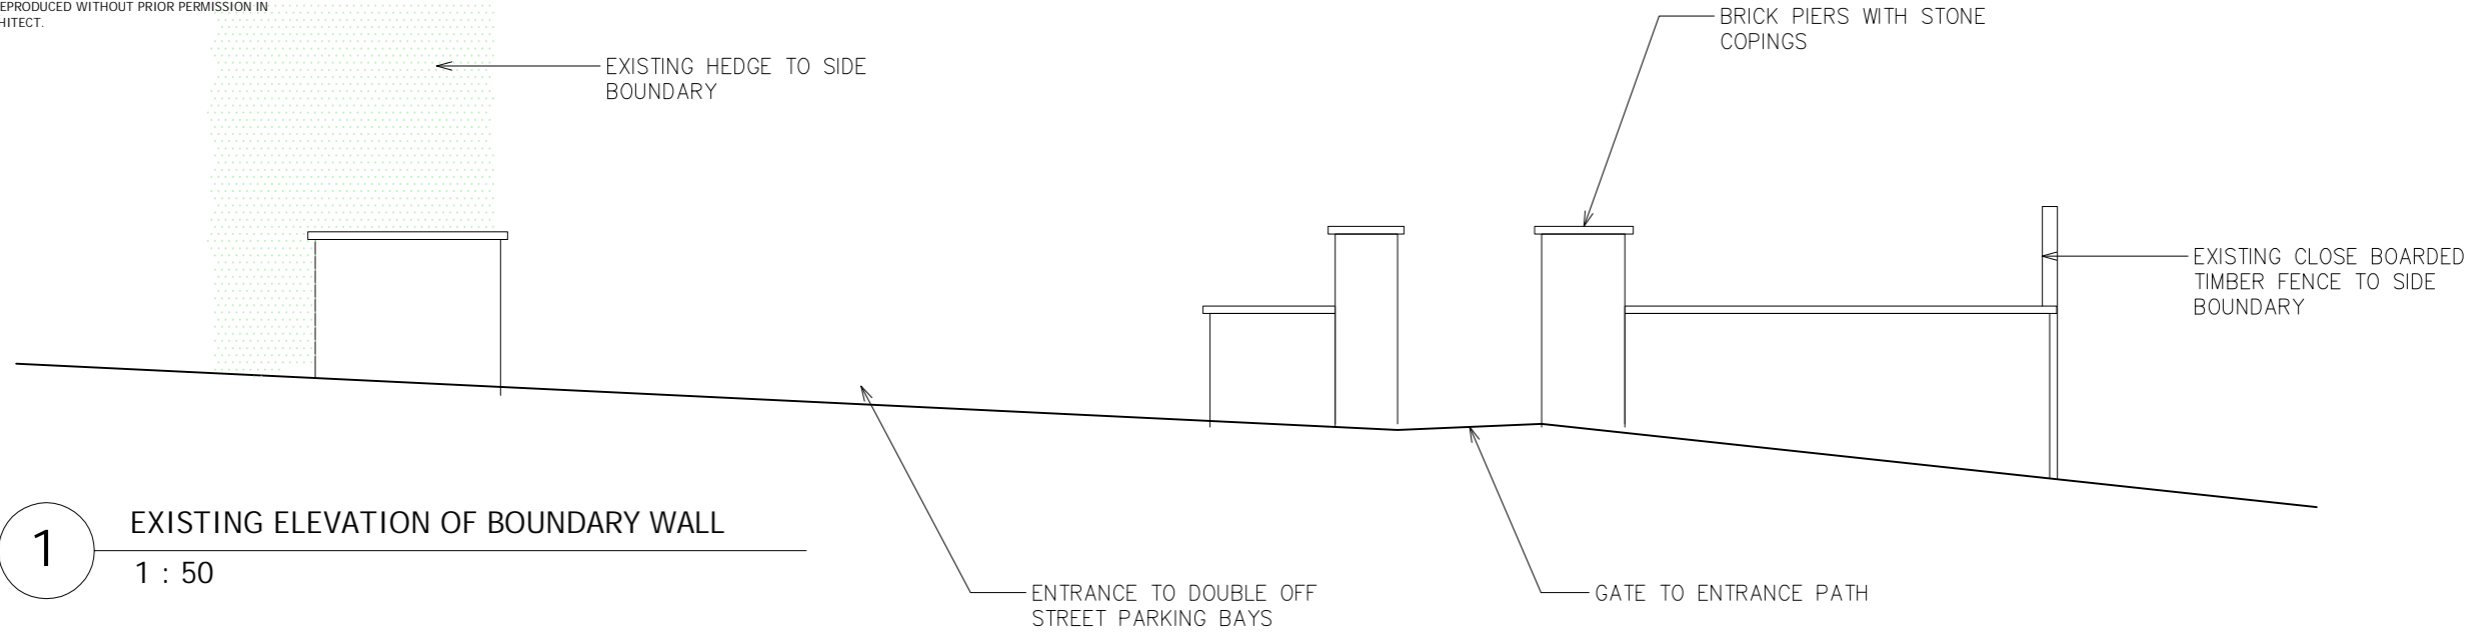


1 EXISTING ELEVATION OF BOUNDARY WALL
1 : 50

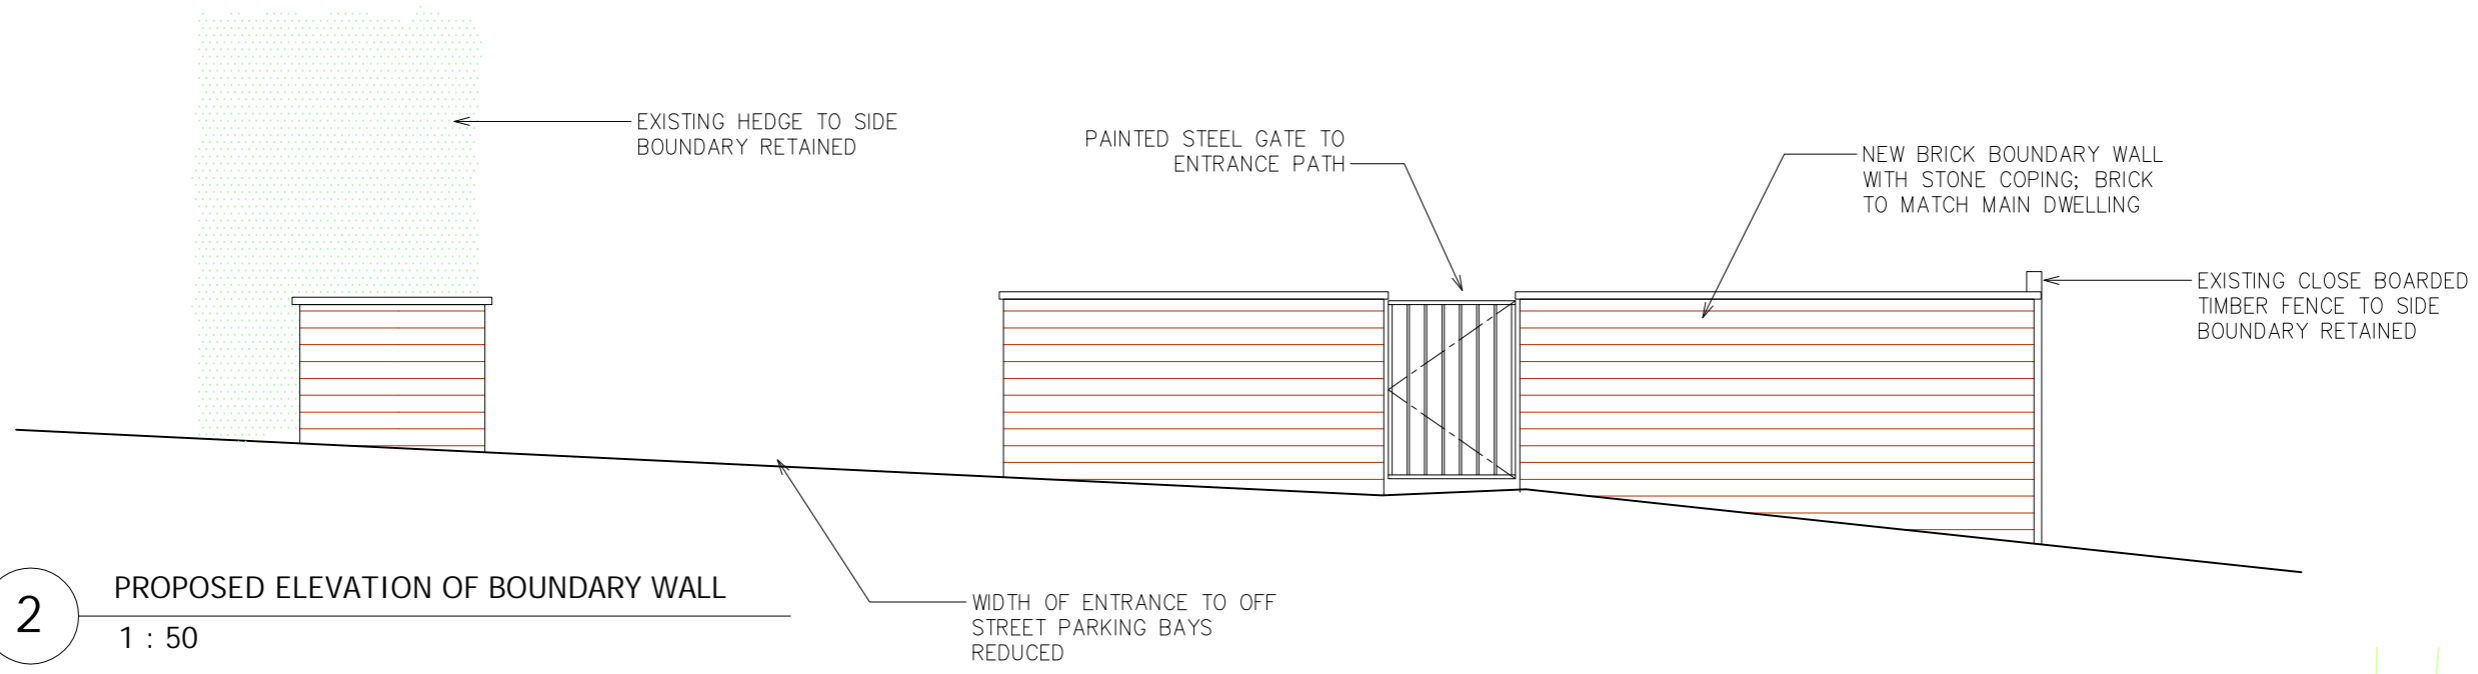


2 PROPOSED ELEVATION OF BOUNDARY WALL
1 : 50

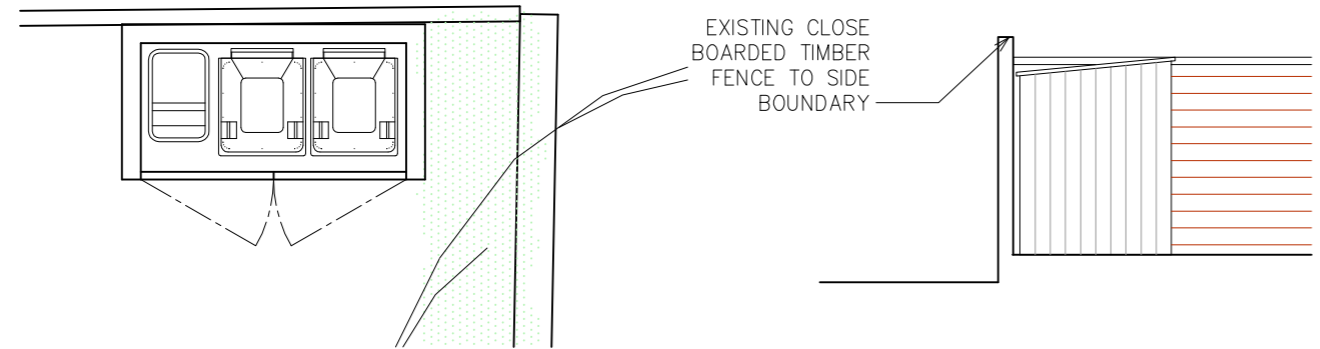

3 PLAN OF REFUSE STORE
1 : 50

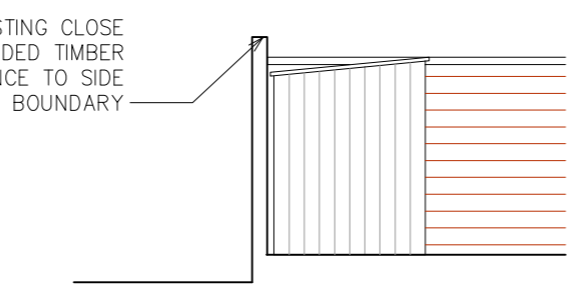

4 SIDE ELEVATION OF REFUSE STORE
1 : 50

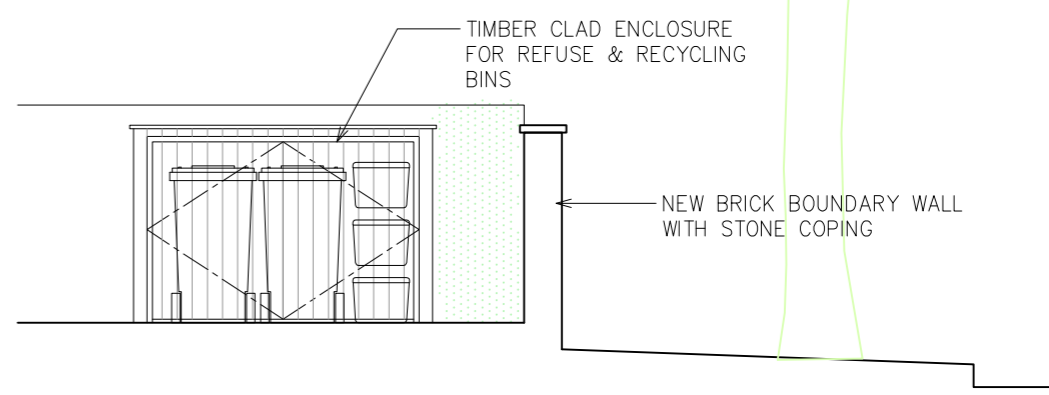

5 FRONT ELEVATION OF REFUSE STORE
1 : 50

