



Elevation AA

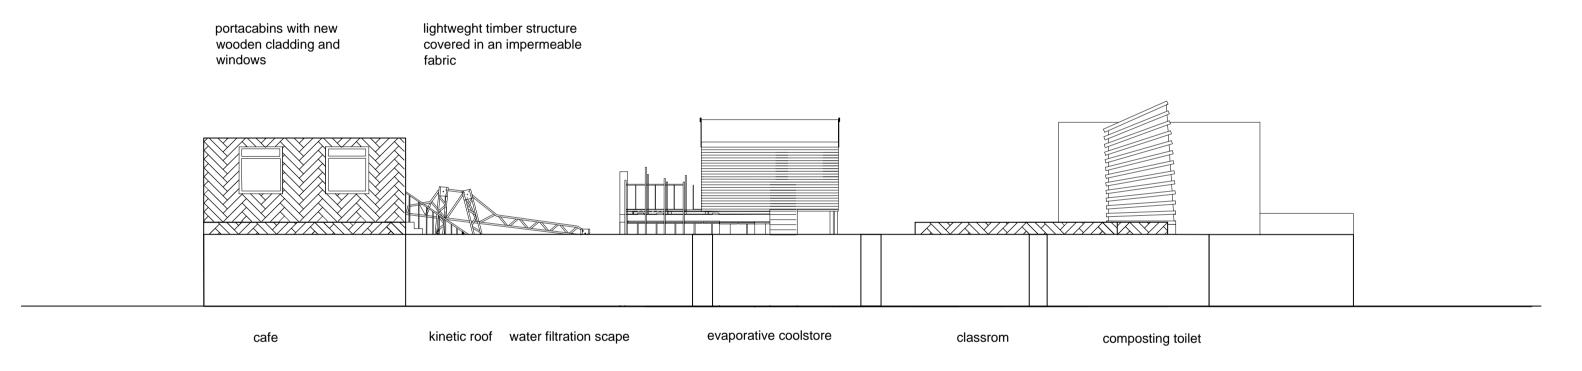

Elevation BB

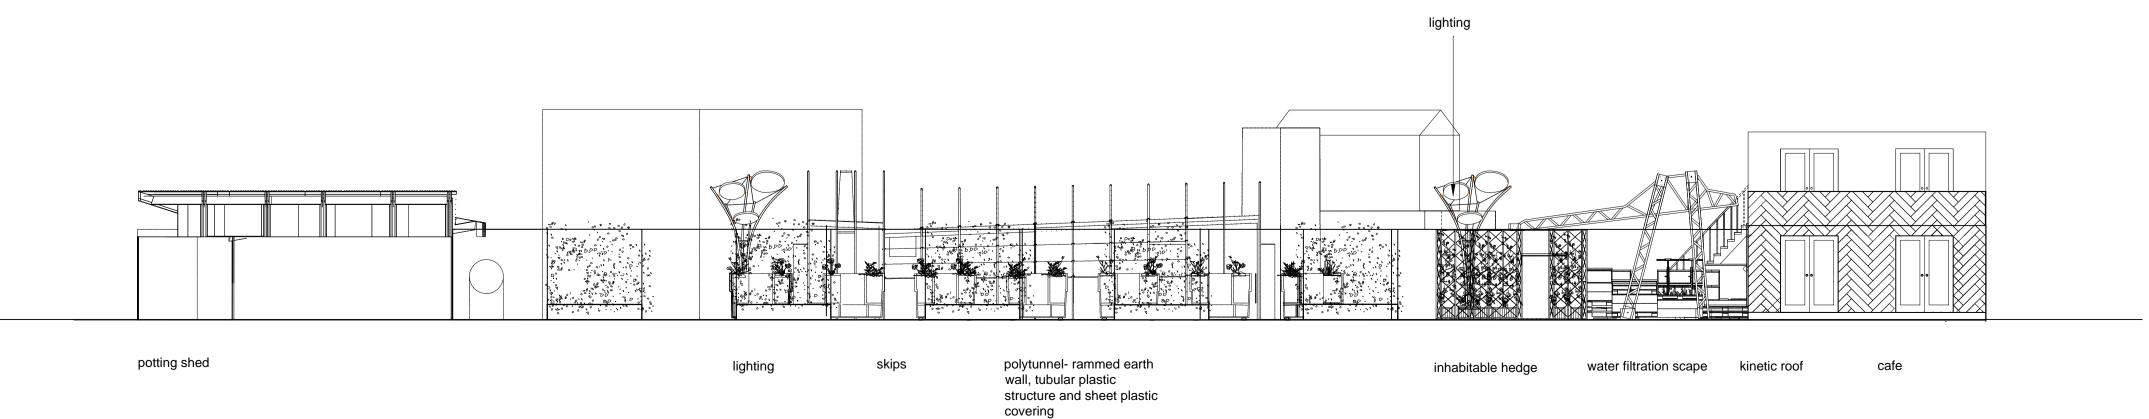

Elevation CC

Date 17 12 14

Drawing No. GA 004 rev. b

Elevations AA, BB & CC 1:100