



01 SECTION AA  
1:50

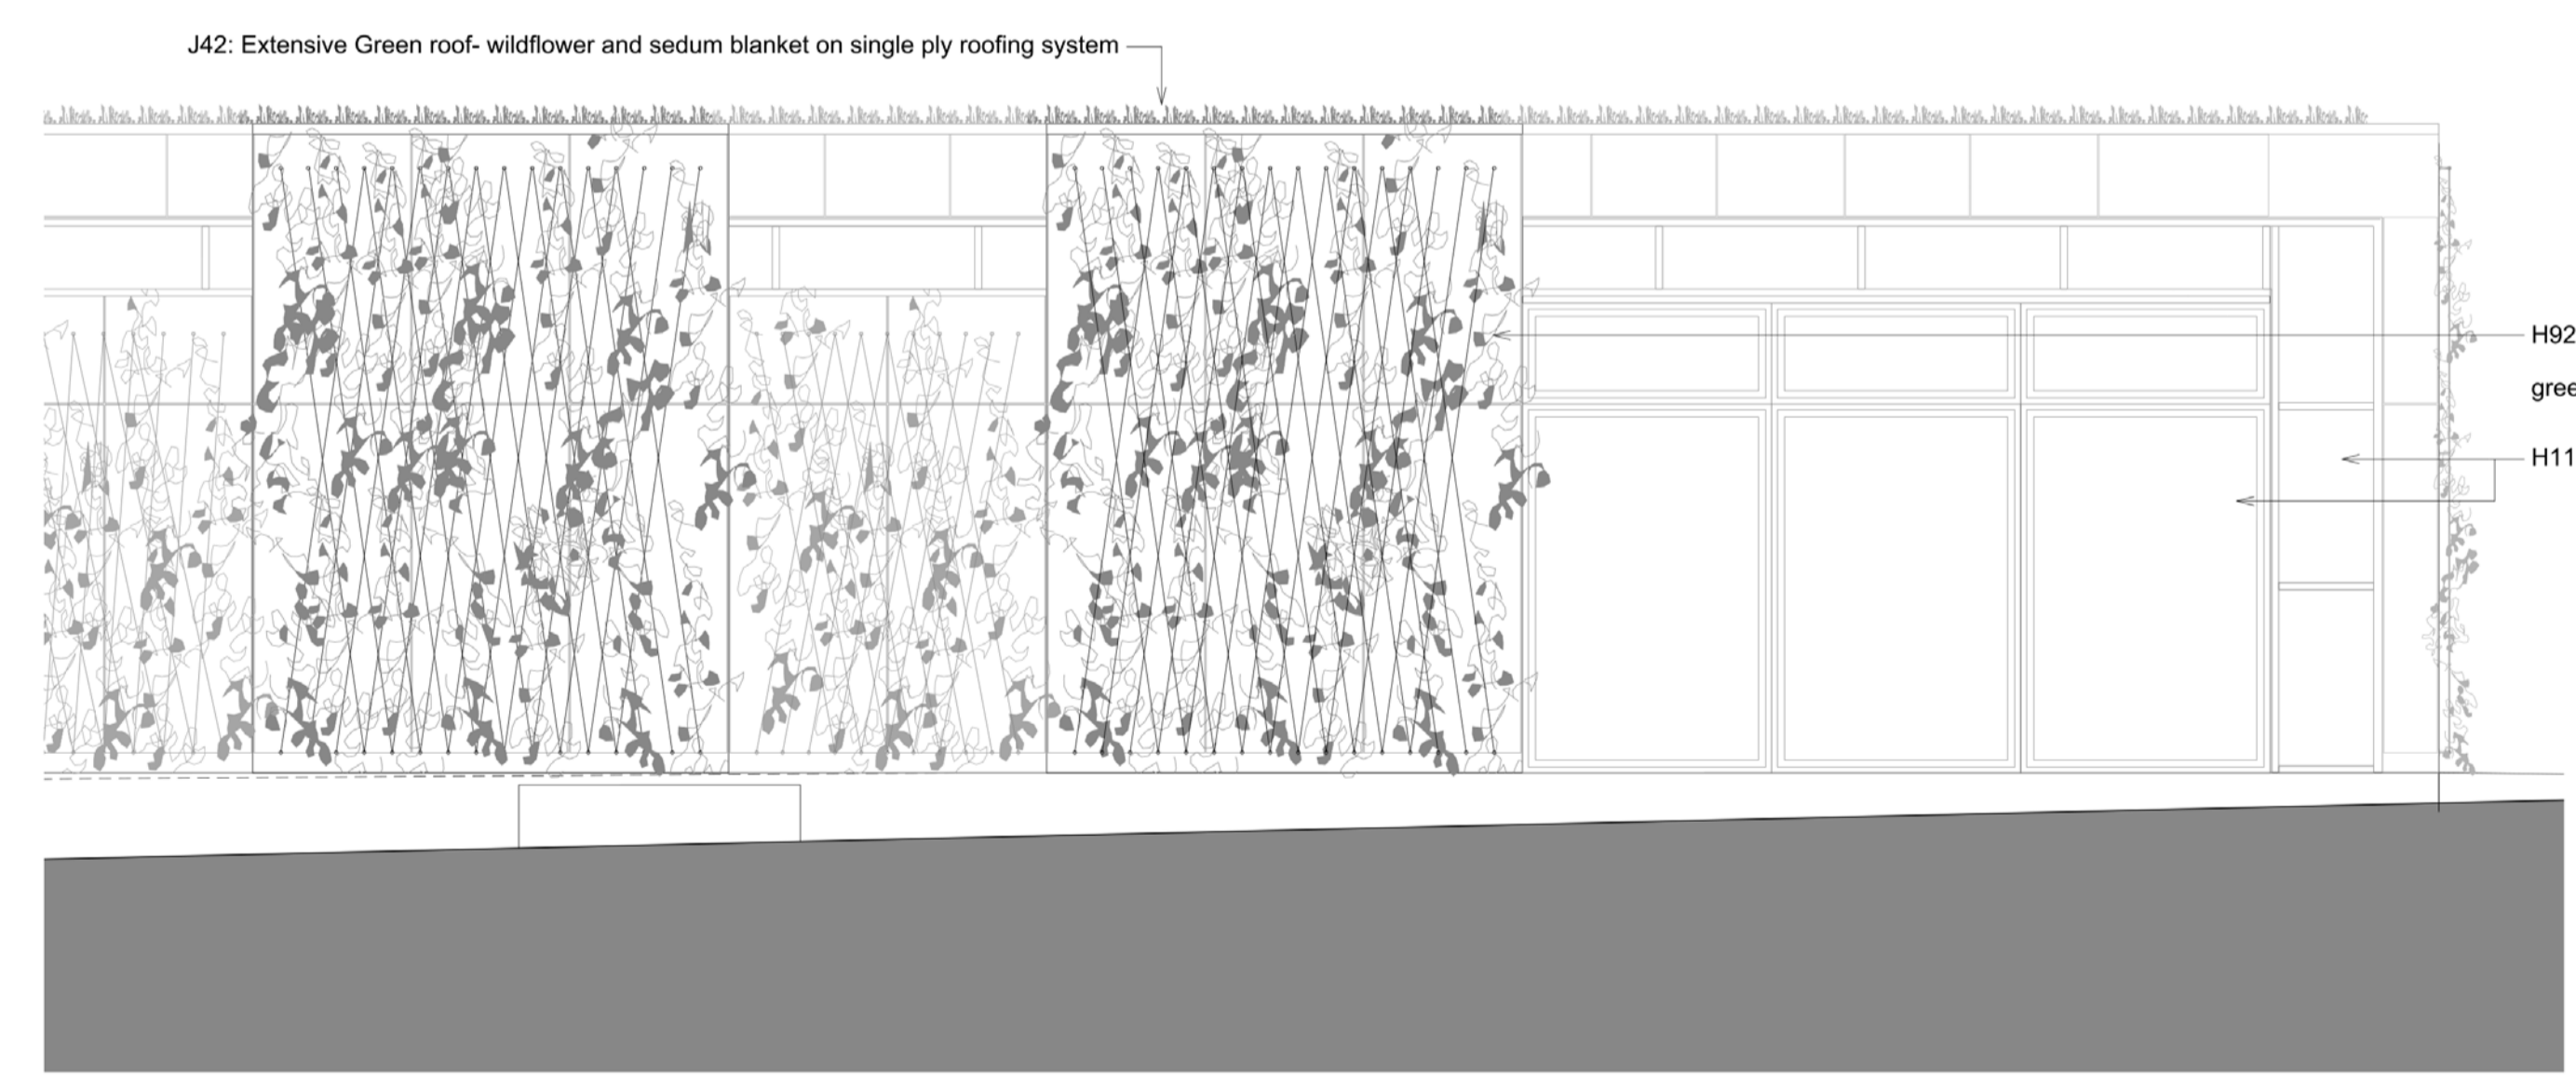

02 SOUTH-EAST DETAIL ELEVATION  
1:50

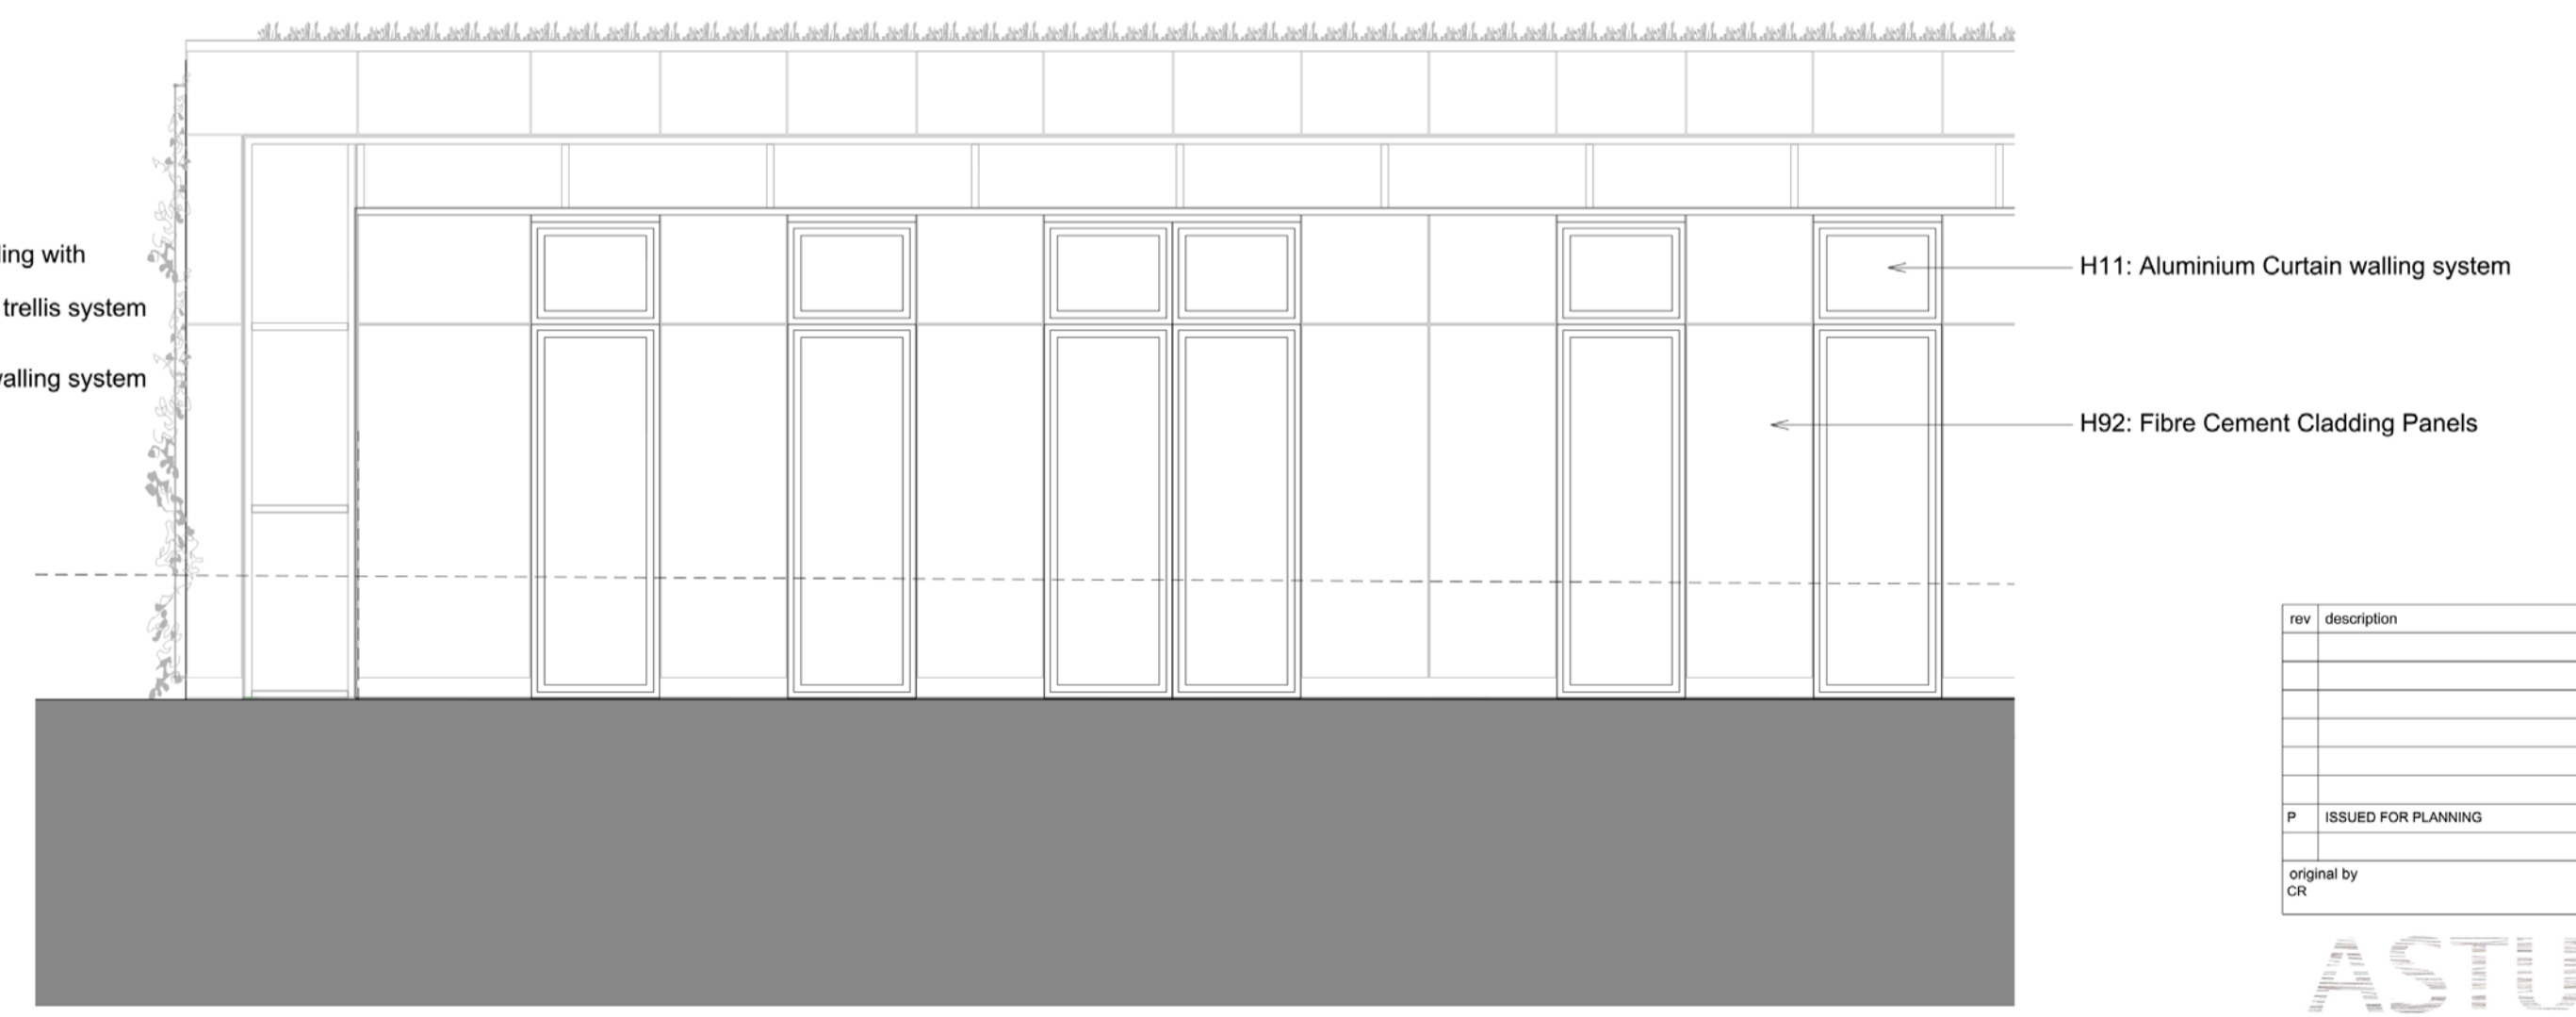

01 NORTH-WEST DETAIL ELEVATION  
1:50

rev	description	date	dr by	ap by
P	ISSUED FOR PLANNING	18.12.14	AN	CR
	original by CR	21-08-14	CR	AK

**ASTUDIO**  
architecture

Elizabeth House - Tower Building - 10th Floor - 11 York Road - London SE1 7YX - UK

Client  
**LB CAMDEN**

Project  
**LA SWAP SIXTH FORM**

Drawing  
**LAS DETAILED SECTION**

Scale  
**1:50@A1**

Project number  
**13009**

Issue status  
**PLANNING**

A-LAS	PL-X1	SE-XX-DE	0195	P
Drawn by	Checked	Drawn by	Checked	Rev

This drawing is to be read in conjunction with all related drawings. Do not scale from this drawing. All dimensions must be checked and verified on site before commencing any work or producing shop drawings. The originator should be notified immediately of any discrepancy. This drawing is copyright and remains the property of and ASTUDIO Architecture.