


General Notes

The drawing is copyright of Amorphous Design Ltd. This drawing shall not be scaled. All dimensions are in mm unless otherwise stated. All dimensions shall be checked on site prior to commencing the works and any discrepancies to be reported to Amorphous Design Ltd. All works shall conform to the current edition of the building regulations and other statutory requirements. All materials and workmanship shall conform with the relevant British Standard specifications and codes of practice. If this drawing forms part of an application for planning permission, it shall not be used for any other purpose without the express permission of Amorphous Design Ltd. This drawing may incorporate information from other professionals. Amorphous Design Ltd cannot accept responsibility for the integrity and accuracy of such information. Any clarification and/or additions that are required appertaining to such information should be sought from the relevant profession or their appointment representative.

Drawings, specifications and schedules are to be read in conjunction with the following where applicable: Employer's Requirements documents, Agreements to Lease, Structural Engineer's drawings and specifications, Civil Engineer's drawings and specifications, Survey Drawings, Party Wall/Boundary Awards. Other specialist design consultant's requirements as appointed by the Main Contractor. Other specialist design sub-contractor's requirements as appointed by the Main Contractor.

Notes

| REV | NOTES                         | DATE     | BY | AUTH |
|-----|-------------------------------|----------|----|------|
| -   | EX, PLANS ISSUED TO M,M & FN  | 14-12-14 | SN | JS   |
| 1   | EX, PLANS ISSUED TO M,M & MZA | 16-12-14 | SN | JS   |
| 2   | EX, PLANS ISSUED TO MZA       | 18-12-14 | SN | JS   |

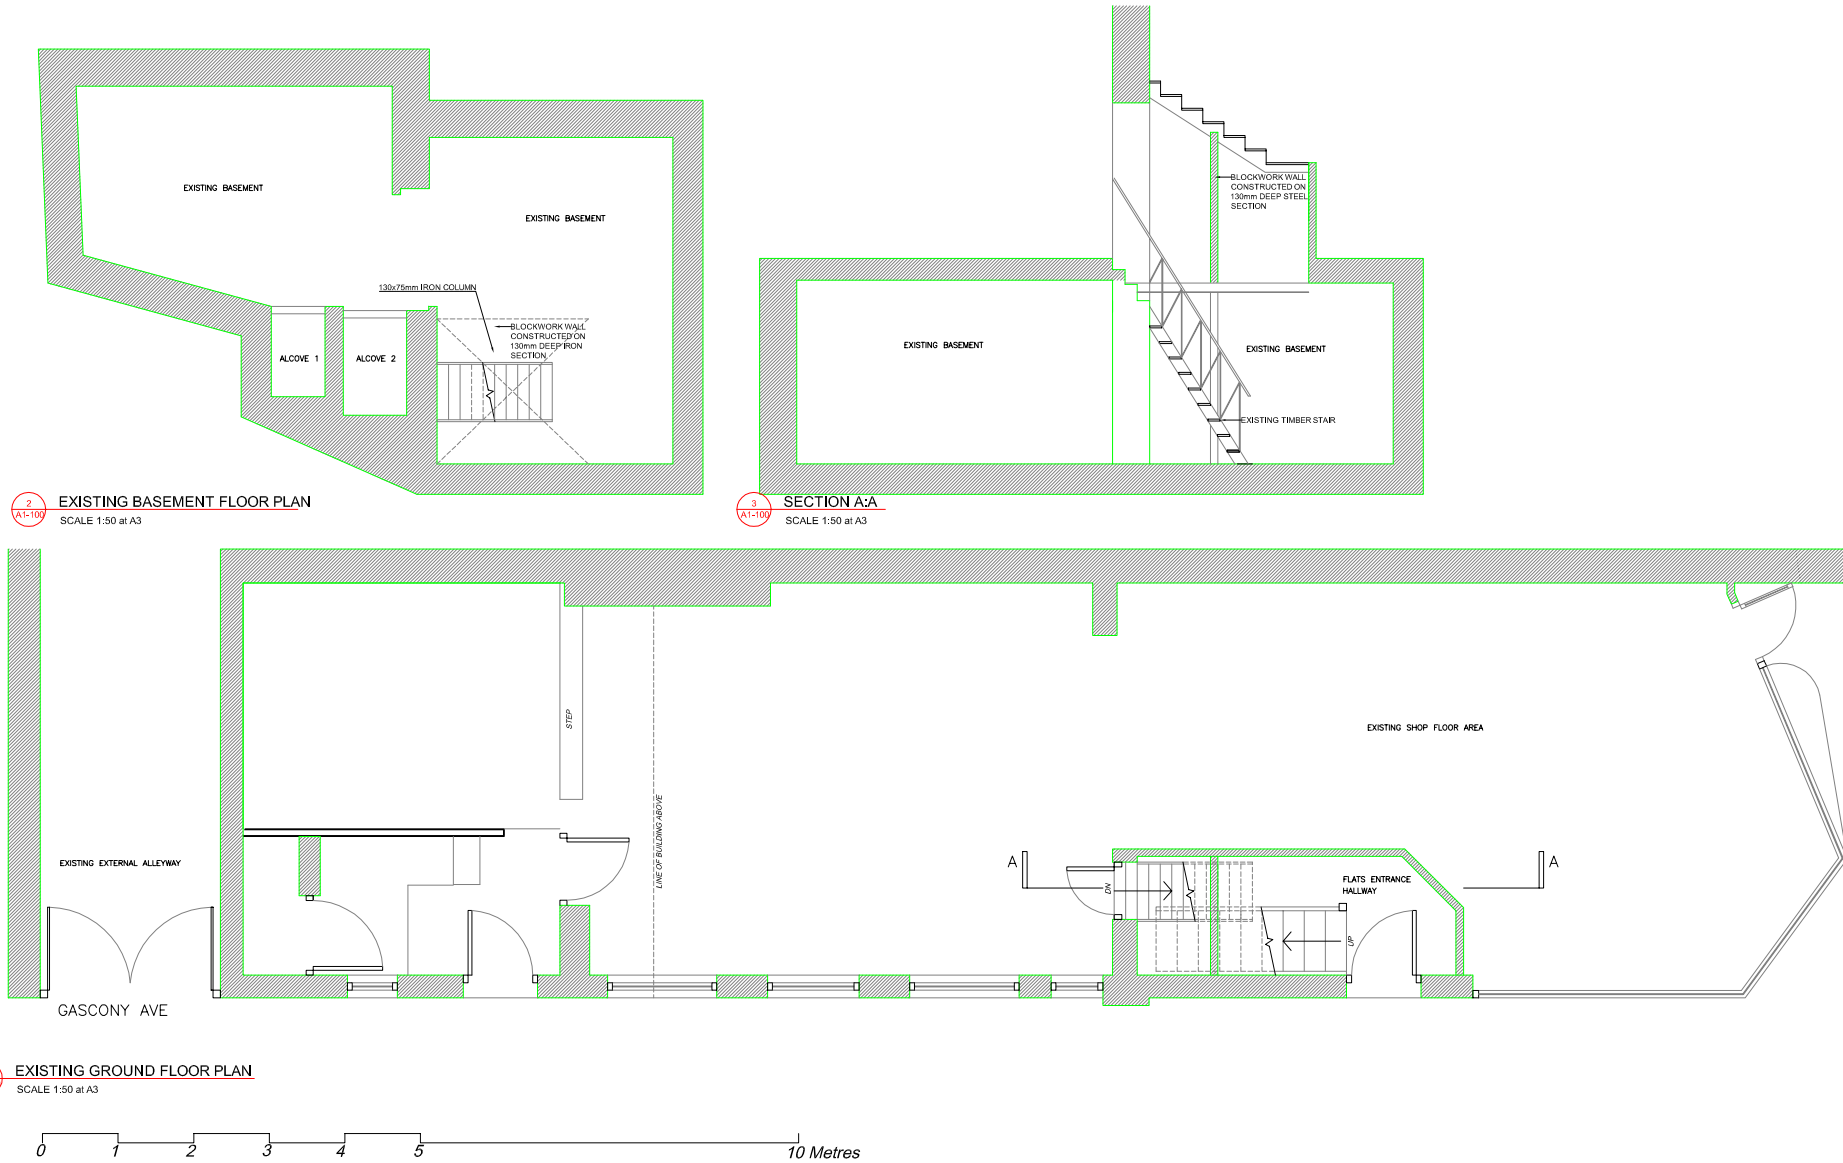

AMORPHOUS DESIGN  
ARCHITECTURE INTERIORS PRODUCT

50 HEATON ROAD MITCHAM LONDON CR4 2BU  
T: +44 (0) 203 322 38568 / +44 (0) 203 322 8470  
OFFICE@AMORPHOUS.D.COM  
WWW.AMORPHOUS.D.COM

PLANNING

TITLE

EXISTING PLANS

PROJECT

218\_KILBURN\_HIGH\_ROAD

|                      |                       |                   |              |
|----------------------|-----------------------|-------------------|--------------|
| SCALE AT A1:<br>1:50 | SCALE AT A3:<br>1:100 | DRAWN<br>SN       | ISSUED<br>SN |
| DATE<br>DEC 2014     | JOB NO.<br>141119     | DRAWING<br>A1-101 | REV<br>2     |