

EXISTING EQUIPMENT

CABINET DETAILS:

BTS 3900A (SIDE BY SIDE) ON 200 PLINTHS ON RBS ROOT FOUNDATION
 DIMENSIONS: 1200x480x900mm HIGH
 MATERIAL: STEEL
 COLOUR: GREY

FLEXI UNITS & UCU's WITHIN SECURE FLEXI ON ROOT (GSM/UMTS)
 DIMENSIONS: 1228x570x1330mm HIGH
 MATERIAL: STEEL
 COLOUR: STIPPLED MATT BLACK ANTI-GRAFFITI PAINT

DIPLEXOR CABINET
 DIMENSIONS: 600x350x1125mm HIGH
 MATERIAL: STEEL
 COLOUR: STIPPLED MATT BLACK ANTI-GRAFFITI PAINT

TOWER DETAILS
 10m PHASE 3 STREETWORKS TOWER WITH TRISECTOR ANTENNA
 OVERALL TOWER HEIGHT: 9.7m
 COLOUR: STIPPLED MATT BLACK ANTI-GRAFFITI PAINT
 HEADFRAME SHROUD COLOUR: MATT BLACK


PROPOSED EQUIPMENT

CABINET DETAILS:

POGONA ON ROOT FOUNDATION
 DIMENSIONS: 1230x400x1032 HIGH
 MATERIAL: STEEL
 COLOUR: STIPPLED MATT BLACK ANTI-GRAFFITI PAINT

TOWER DETAILS
 10m PHASE 4 STREETWORKS TOWER WITH GRP SHROUDED HEADFRAME MOUNTED ON EXISTING ROOT FOUNDATION
 OVERALL TOWER HEIGHT: 9.7m (0.3m BELOW GROUND)
 COLOUR: STIPPLED MATT BLACK ANTI-GRAFFITI PAINT
 HEADFRAME SHROUD COLOUR: MATT BLACK

EXISTING TOWER, ANTENNA AND FEEDERS TO BE REPLACED WITH SIMILAR STREETWORKS TOWER MOUNTED ON EXISTING ROOT FOUNDATION. WIDEBAND LNA's TO BE INSTALLED AND NEW FEEDERS TO RUN ALONG EXISTING ROUTE TO UCU's TO MAINTAIN EXISTING SYSTEM. NEW LNA's AND FEEDERS INSTALLED TO NEW POGONA CABINET. NEW 40A BREAKER TO BE INSTALLED IN EXISTING DISTRIBUTION BOARD FOR AC POGONA POWER SUPPLY.

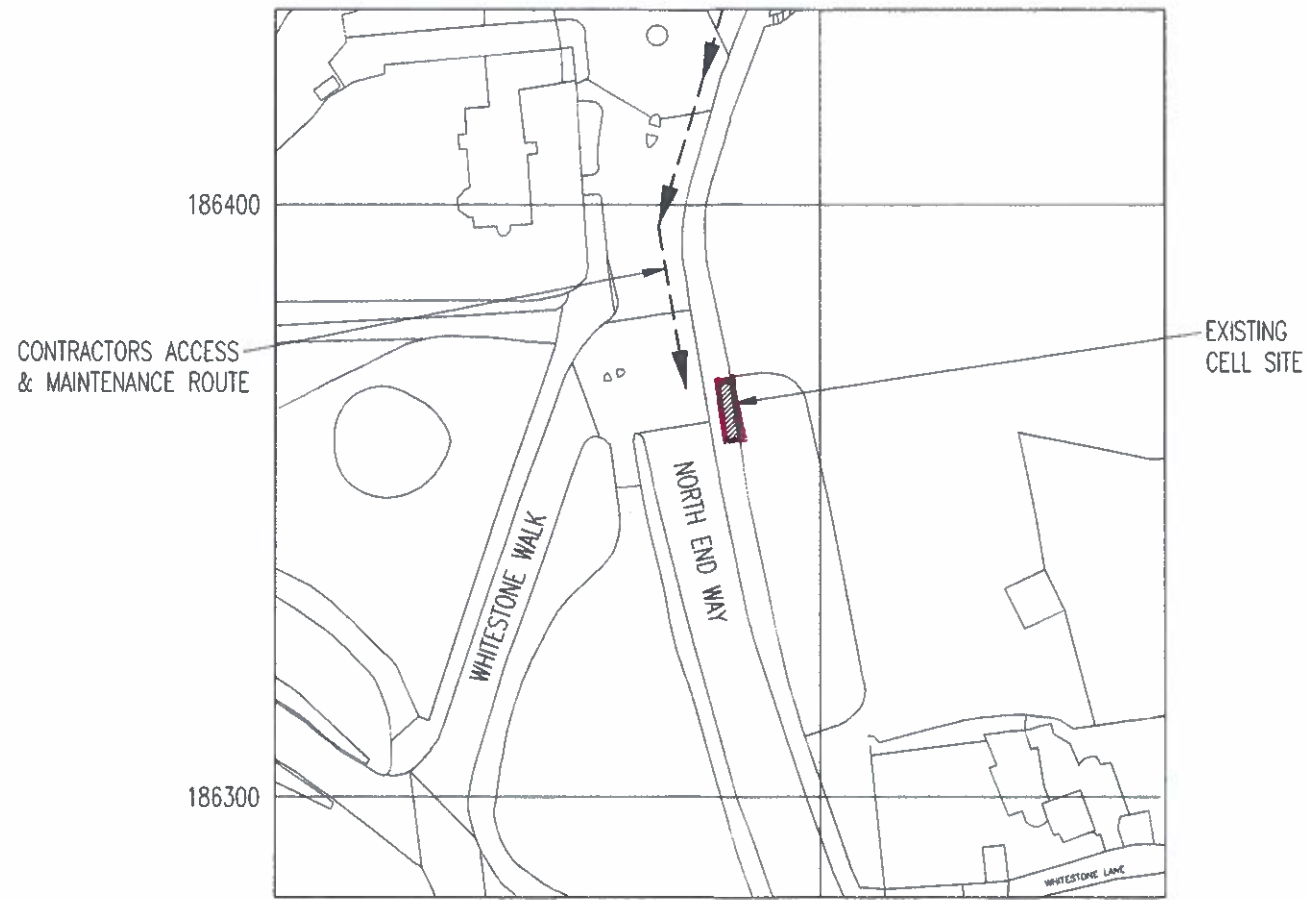

LOCATION PLAN

NGR E 526285
 NGR N 186365

SCALE 1:1250

REPRODUCED FROM ORDNANCE SURVEY PROMAP DATA© CROWN COPYRIGHT 2014
 LICENCE NUMBER 100020449

EXCLUSION ZONES CONFORM TO THE ICNIRP REFERENCE LEVEL FOR LIMITED EXPOSURE TO MEMBERS OF THE GENERAL PUBLIC

A3

RD10091 (R1.0) COV. CONFIG. C2v/i/2	RD10009 (R1.0) CONFIG. U-C2
--	--------------------------------

A1	ISSUED FOR APPROVAL	13/11/14	JL	AW
No.	Revision	Date	By	ckd



6 Anglo Office Park
 67 White Lion Road
 Amersham
 HP7 9FB
 Tel: 01494 762 923
 Email: info@mbnl.co.uk

WHP Wilkinson Helsby
 Unit 17B, Astley Way Industrial Estate
 Astley Lane, Swillington, Leeds
 LS26 8XT
 Tel: 0113 3023550 Fax: 0113 2876834
 e-mail: info@wilkinson-helsby.co.uk

Site Name & Address:
 NORTH END WAY DNS
 NORTH END WAY, HAMPSTEAD,
 LONDON NW3 1EA

Title:
 PROPOSED TELECOMMUNICATIONS
 STREETWORKS UPGRADE
 SITE LOCATION

Purpose of Issue:
 APPROVAL

Drawing No:
 51136 - 01

Cell No: 51136 MBNL ID: CMN010

Issue: A1	Scale: AS STATED	Ch'd: AW	Date: 13/11/14
Drn: JL	Date: 10/11/14	App: AW	Date: 13/11/14