



3 Part Elevation
1:20@A1

4 Section Through New Door
1:20@A1

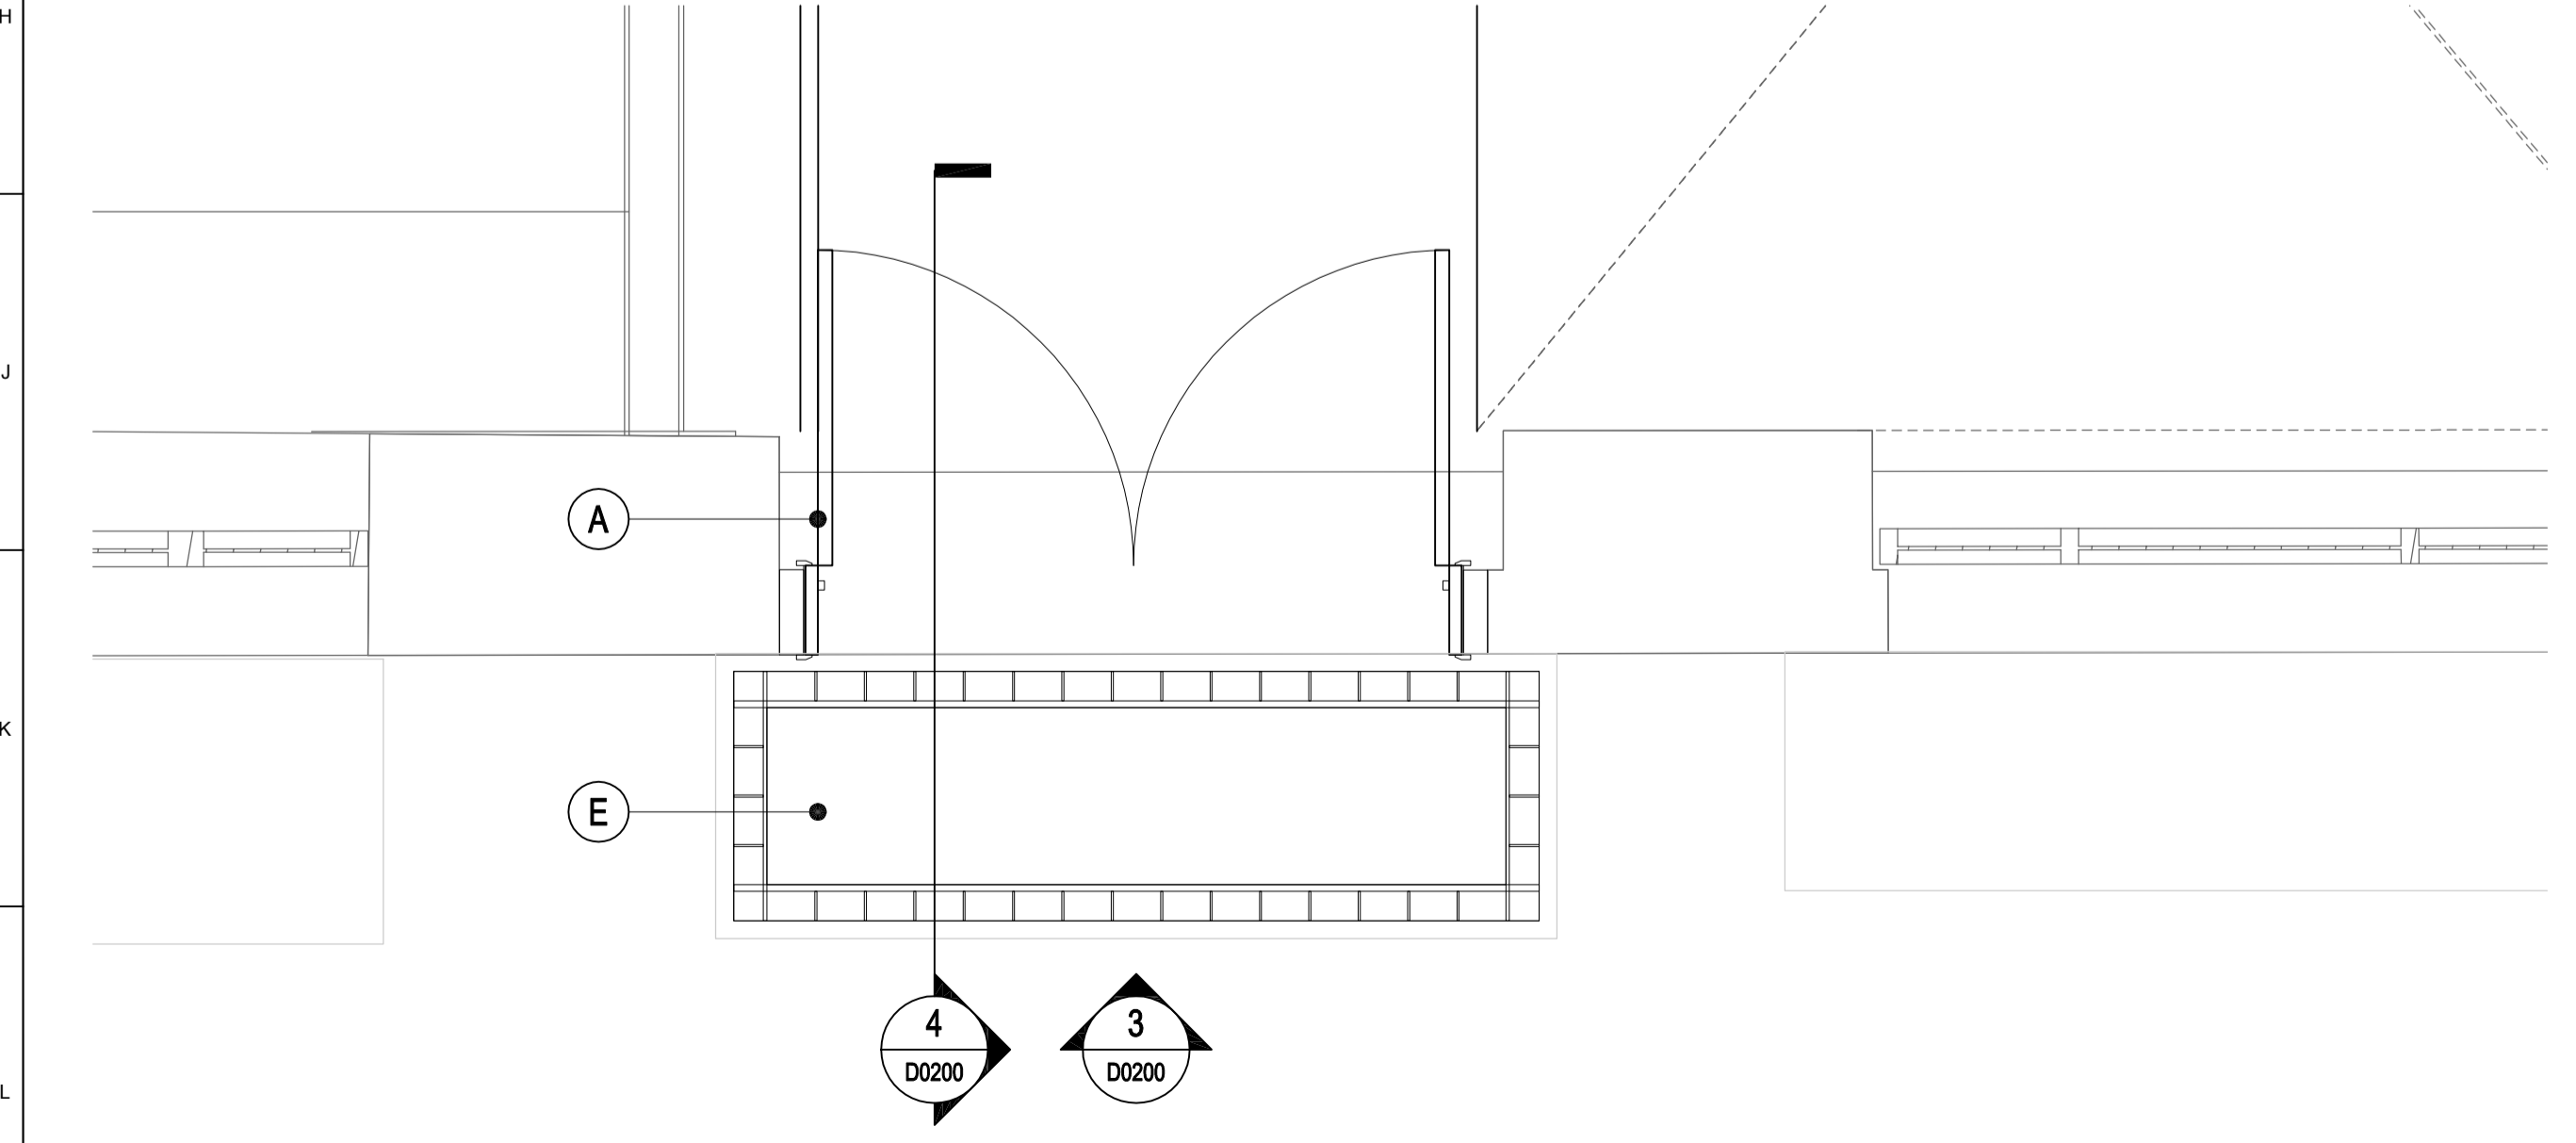

1 Ground Level Part Plan
1:20@A1

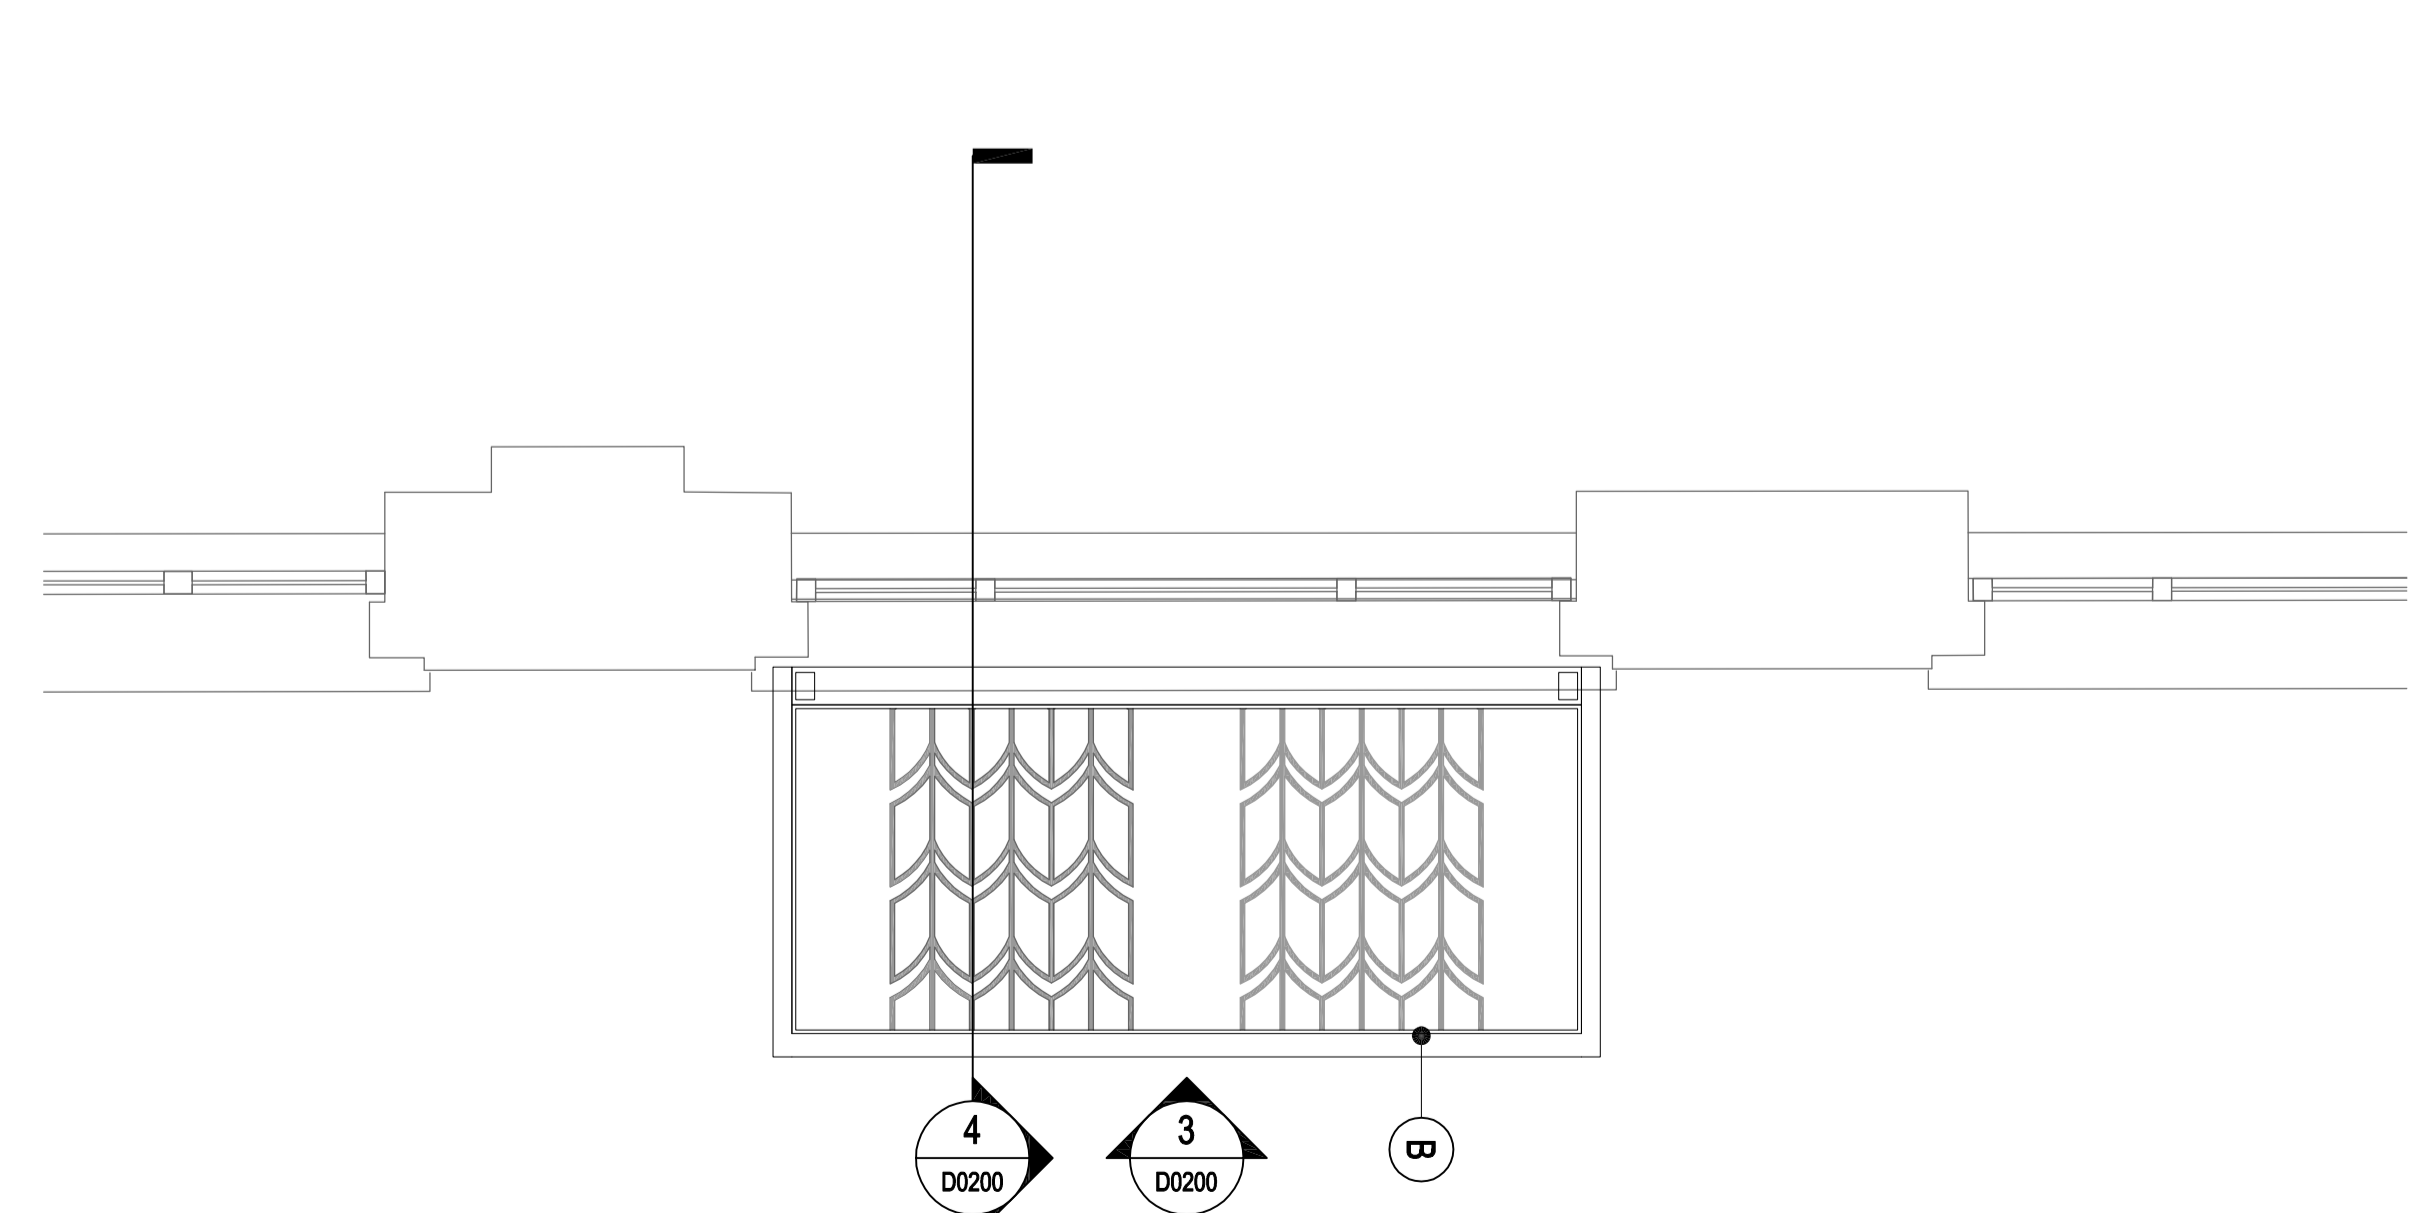

2 Level 1 Part Plan
1:20@A1

CLIENT
STRUCTURAL ENGINEER
SERVICES ENGINEER
CONSULTANT

KEY PLAN

NOTES:
THIS DRAWING IS PROTECTED BY COPYRIGHT.
ALL AREAS HAVE BEEN MEASURED FROM CURRENT DRAWINGS. THEY MAY VARY BECAUSE OF (EG) SURVEY, DESIGN DEVELOPMENT, CONSTRUCTION TOLERANCES, STATUTORY REQUIREMENTS OR RE-DEFINITION OF THE AREAS TO BE MEASURED.

- MATERIAL KEY:**
- (A)** NEW EXTERNAL GRADE TIMBER DOOR WITH PPC DECORATIVE STEELWORK AND GLASS VISION PANEL.
 - (B)** NEW PPC STEELWORK AND CLEAR GLASS ENTRANCE CANOPY. FINISH TO MATCH MAIN ENTRANCE DOOR DECORATIVE METALWORK.
 - (C)** NEW PPC STEEL RAINWATER PIPE AND GUTTER. FINISH TO MATCH DOOR DECORATIVE STEELWORK.
 - (D)** NEW PPC LOUVRES TO MATCH EXISTING LOUVRES.
 - (E)** NEW SMOKE VENT WITH DECORATIVE FRAME TO REPLACE EXISTING.

No.	Date	Comment	Drawn	CHKD
P2	15.12.14	Entrance door design revised.	hd	KL
P1	29.09.14	Issued for Planning.	hd	KL

Issue Status
PLANNING

tp bennett
architecture
interiors
planning

One America Street London SE1 ONE UK +44 (0) 20 7206 2000 www.tpbenett.com

Project
Mishcon de Reya
Africa House

Drawing Title
Enlarged plans and elevations
Proposed

Drawn	Date	Scale @ A1	Alt. Ref.
hd	29.09.14	1:100	--
tp bennett Project No.	Drawing Number	Rev	
R7046	D 0200	P2	