


## Block C - Sliding Screens Detail

Within the grid provided by the expressed frame of Block C the building is animated by fixed and sliding screens made of perforated burnished brass. These screens can be slid into pockets in the brickwork frame.

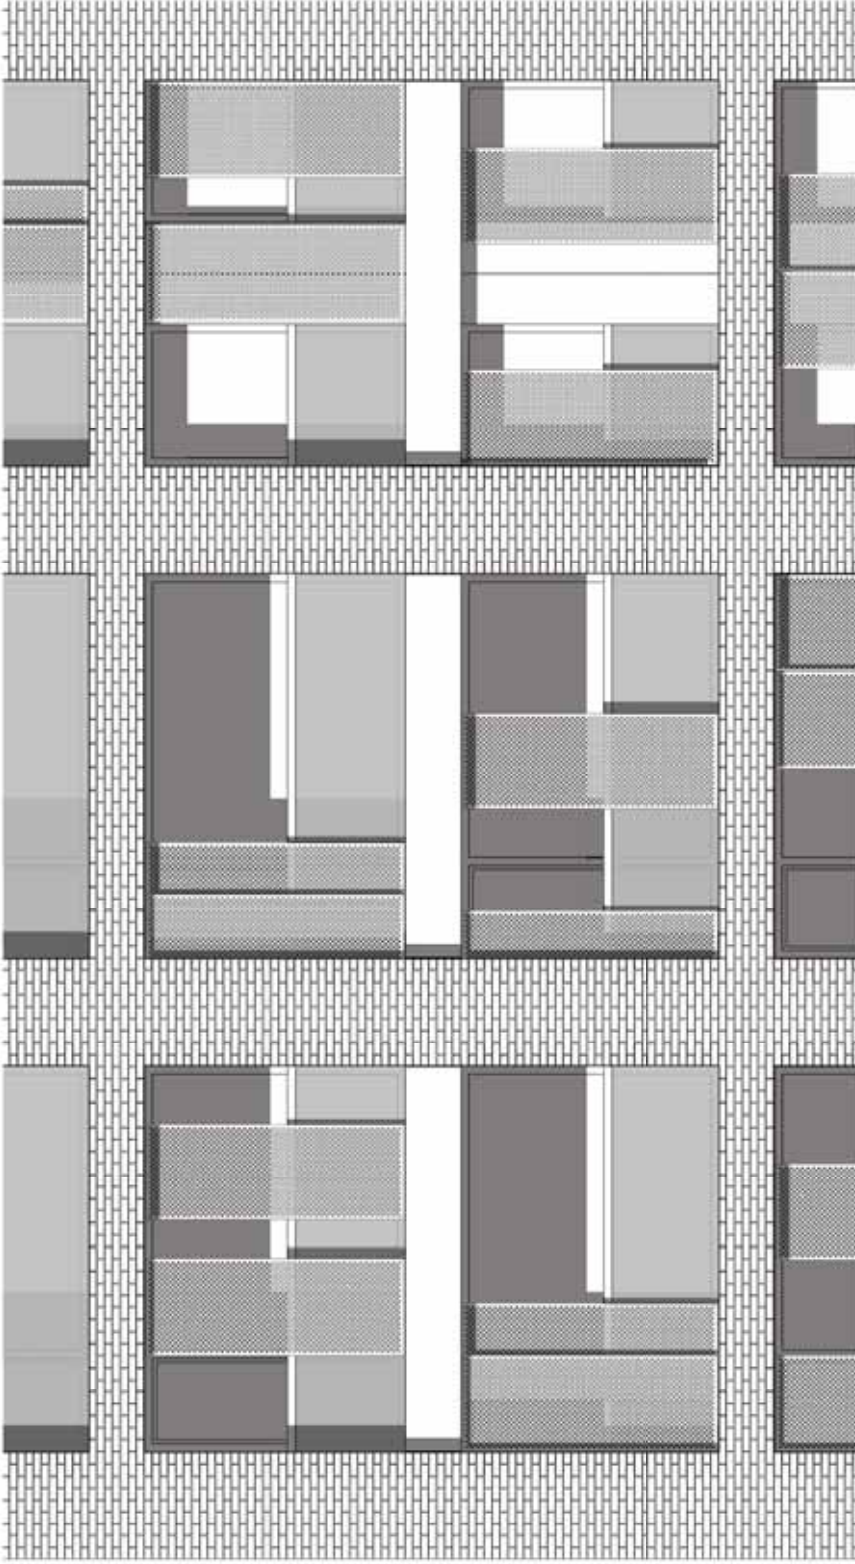

2 Balcony / Sliding Screens Detail

Elevation 1:50



1 Balcony / Sliding Screens Detail

Plan 1:50