


Proposals for Mixed Use Regeneration

140-146 CAMDEN STREET LONDON NW1 9PF

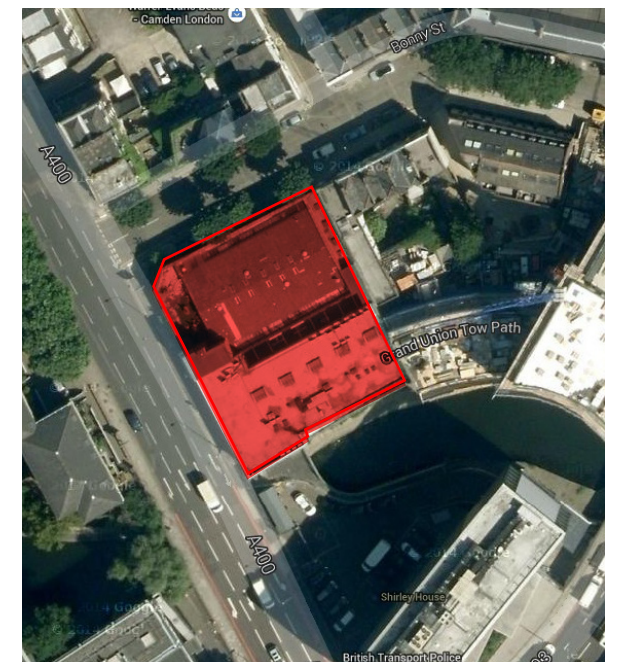

Planning Application Demolition Drawings

Prepared by:

CHASSAY
+ LAST ARCHITECTS

December 2014


LIST OF DEMOLITION DRAWINGS


A.200 : Demoliton Site Plan	1:500
A.201 : Demoliton Lower Ground Floor Plan (Canal Level)	1:200
A.202 : Demoliton Ground Floor Plan (Street Level)	1:200
A.203 : Demoliton First Floor Plan	1:200
A.204 : Demoliton Section AA	1:200
A.205 : Demoliton Section BB	1:200
A.206 : Demoliton Section CC	1:200

ns


DENS


- Site Boundary
- Demolition

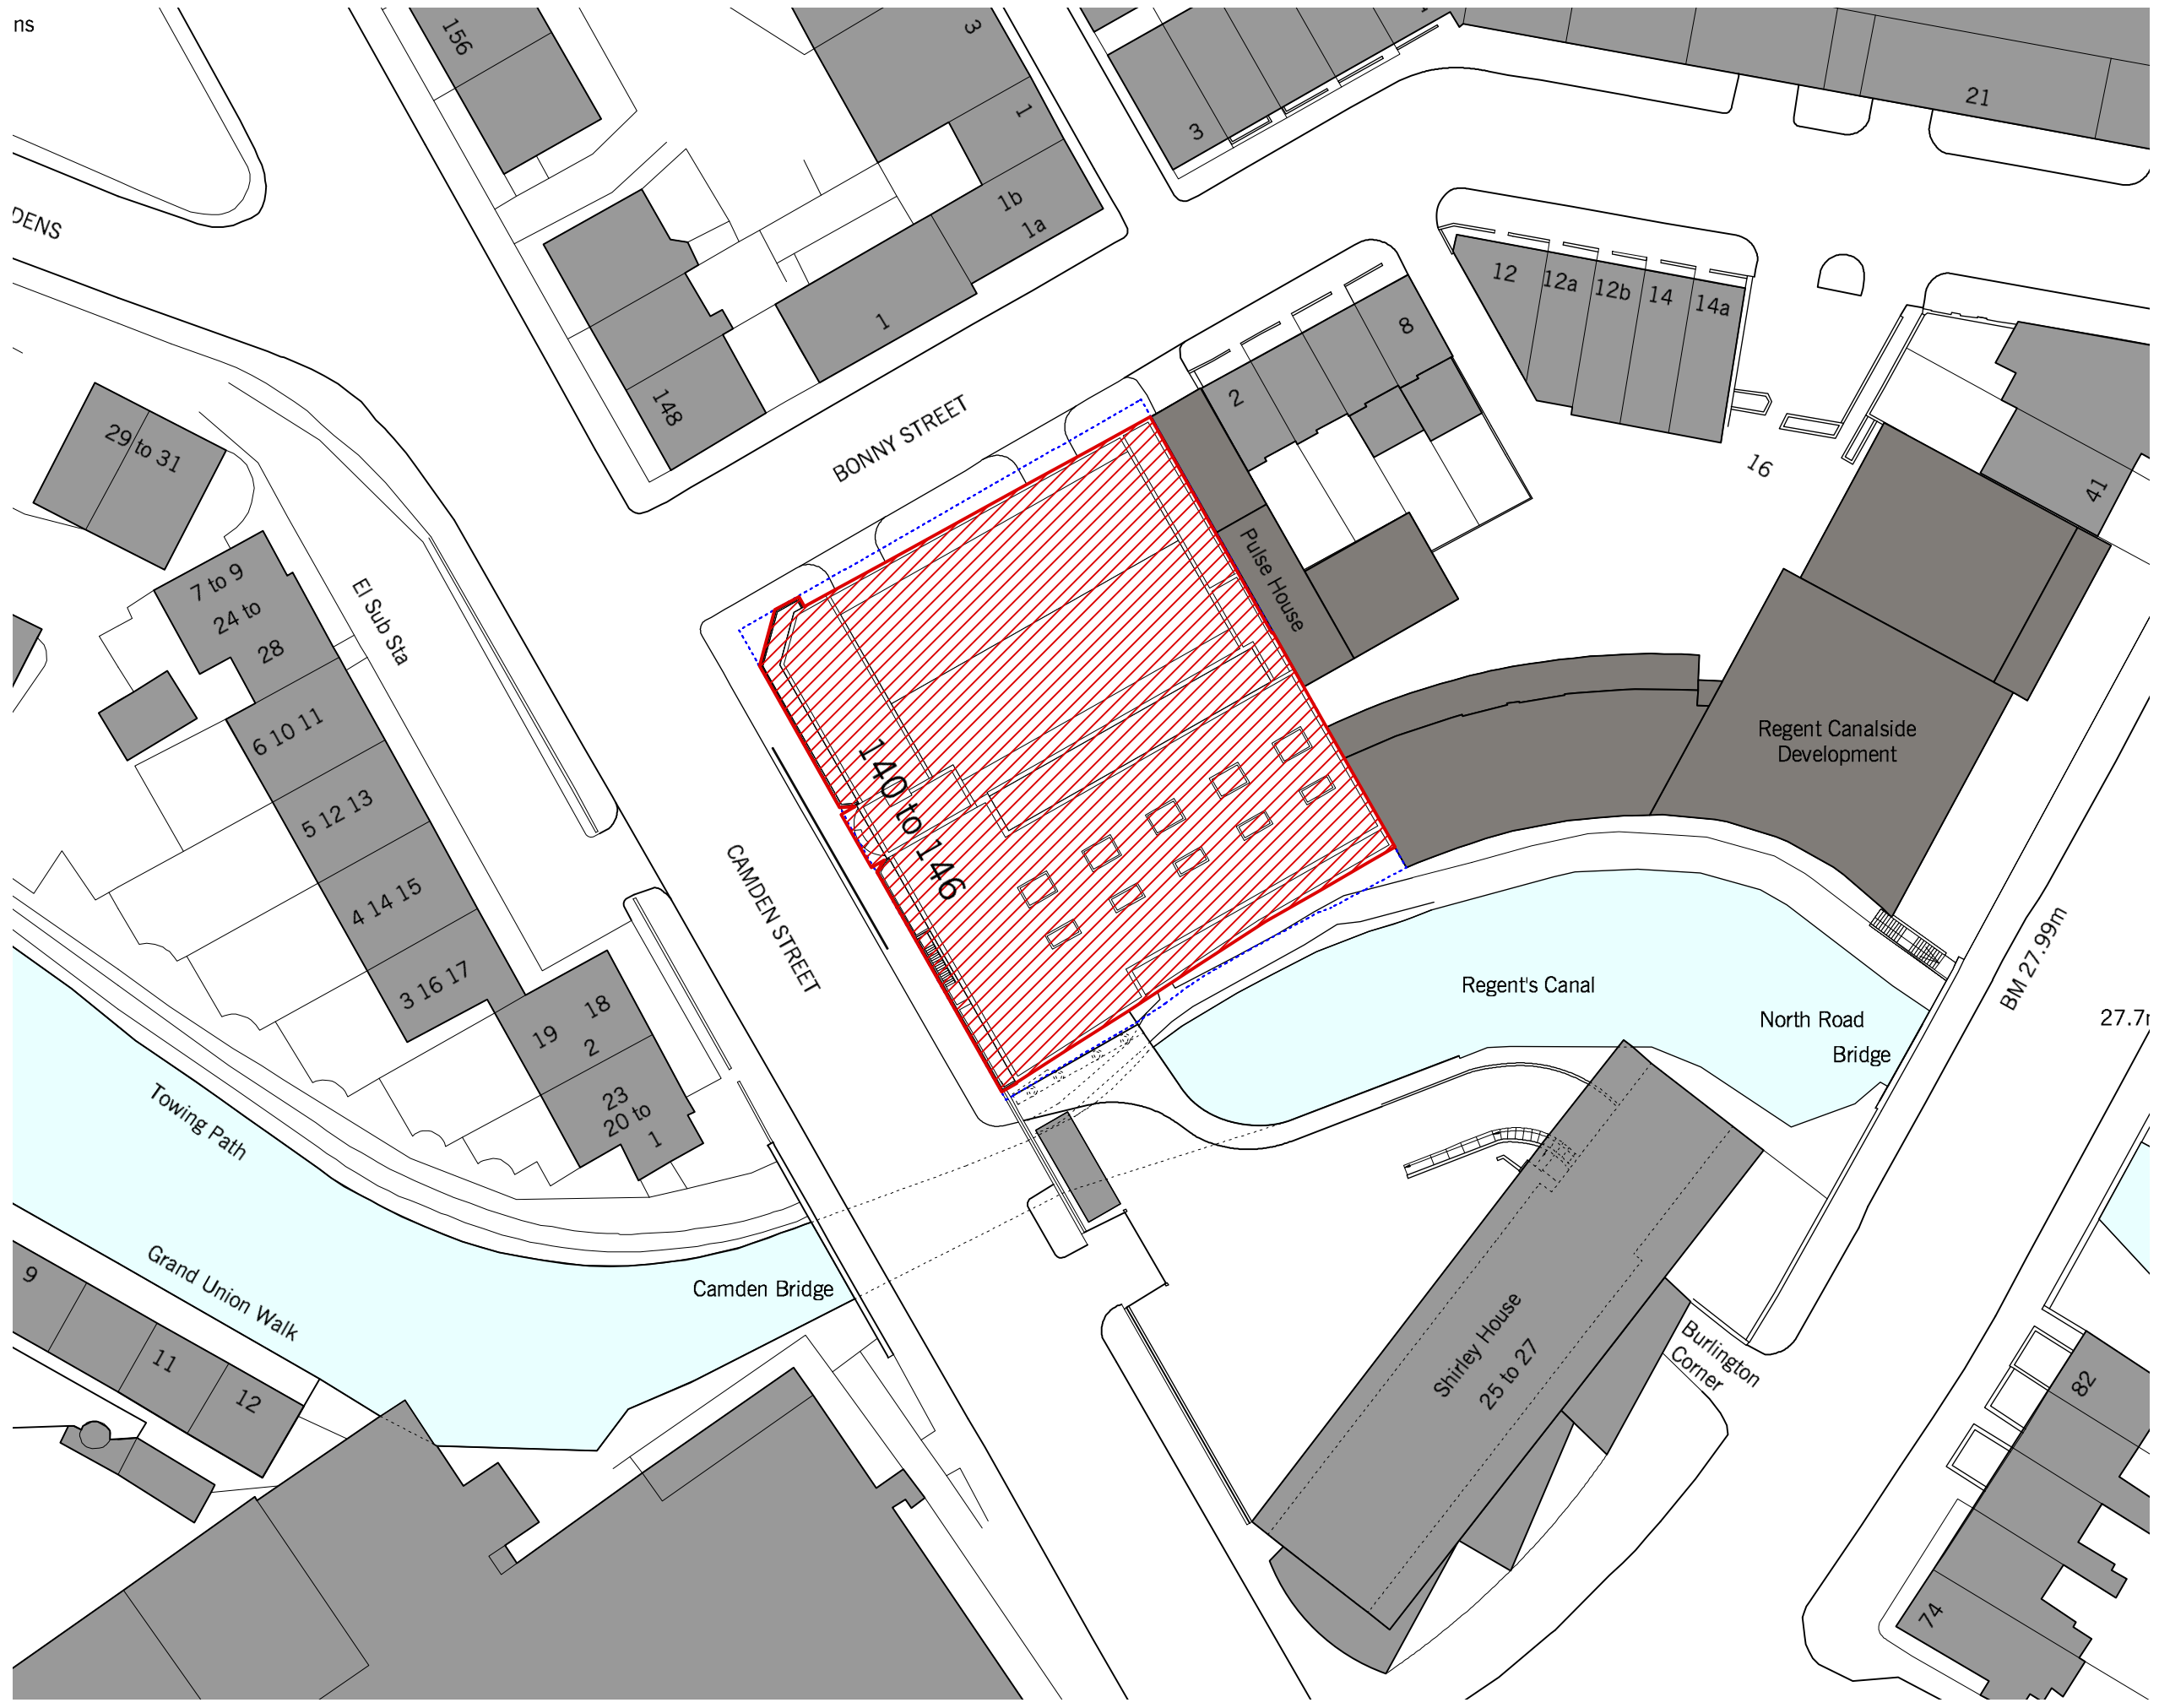


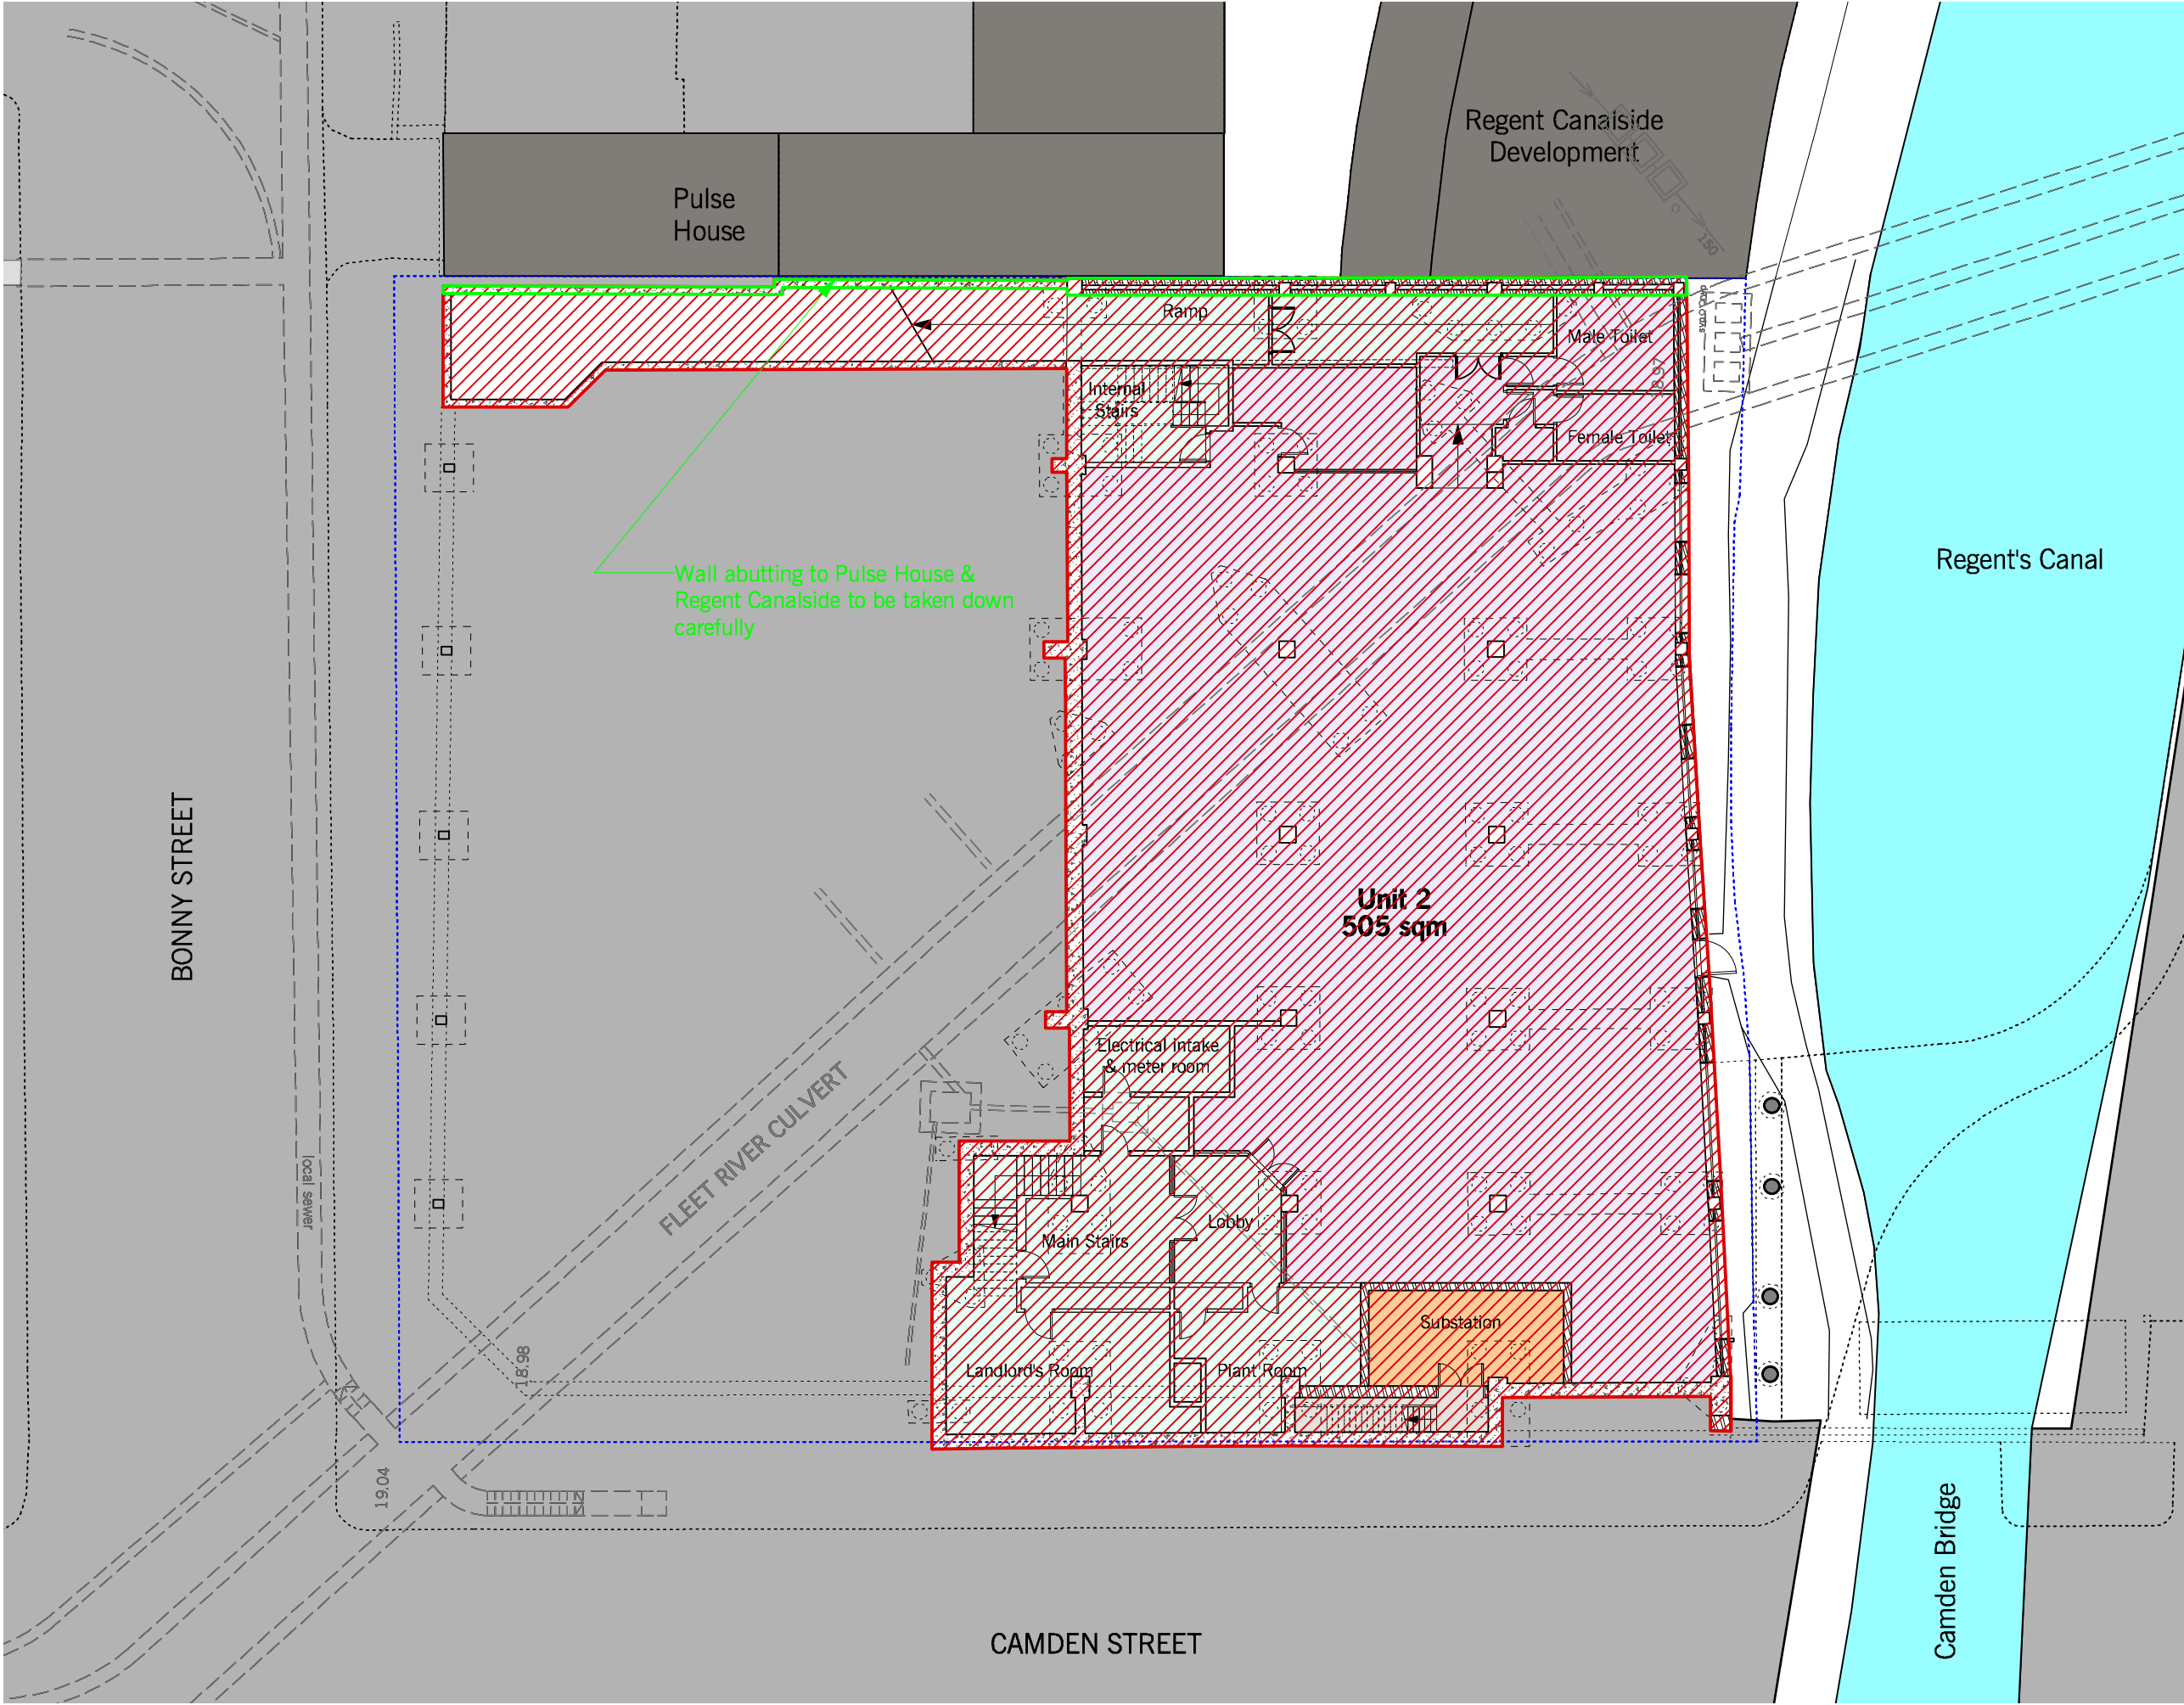



- Demolition
- Existing Substation (Transformer chamber)
- Pile caps with piles
- Site Boundary

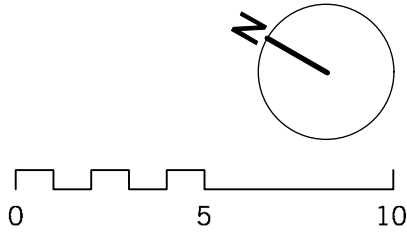


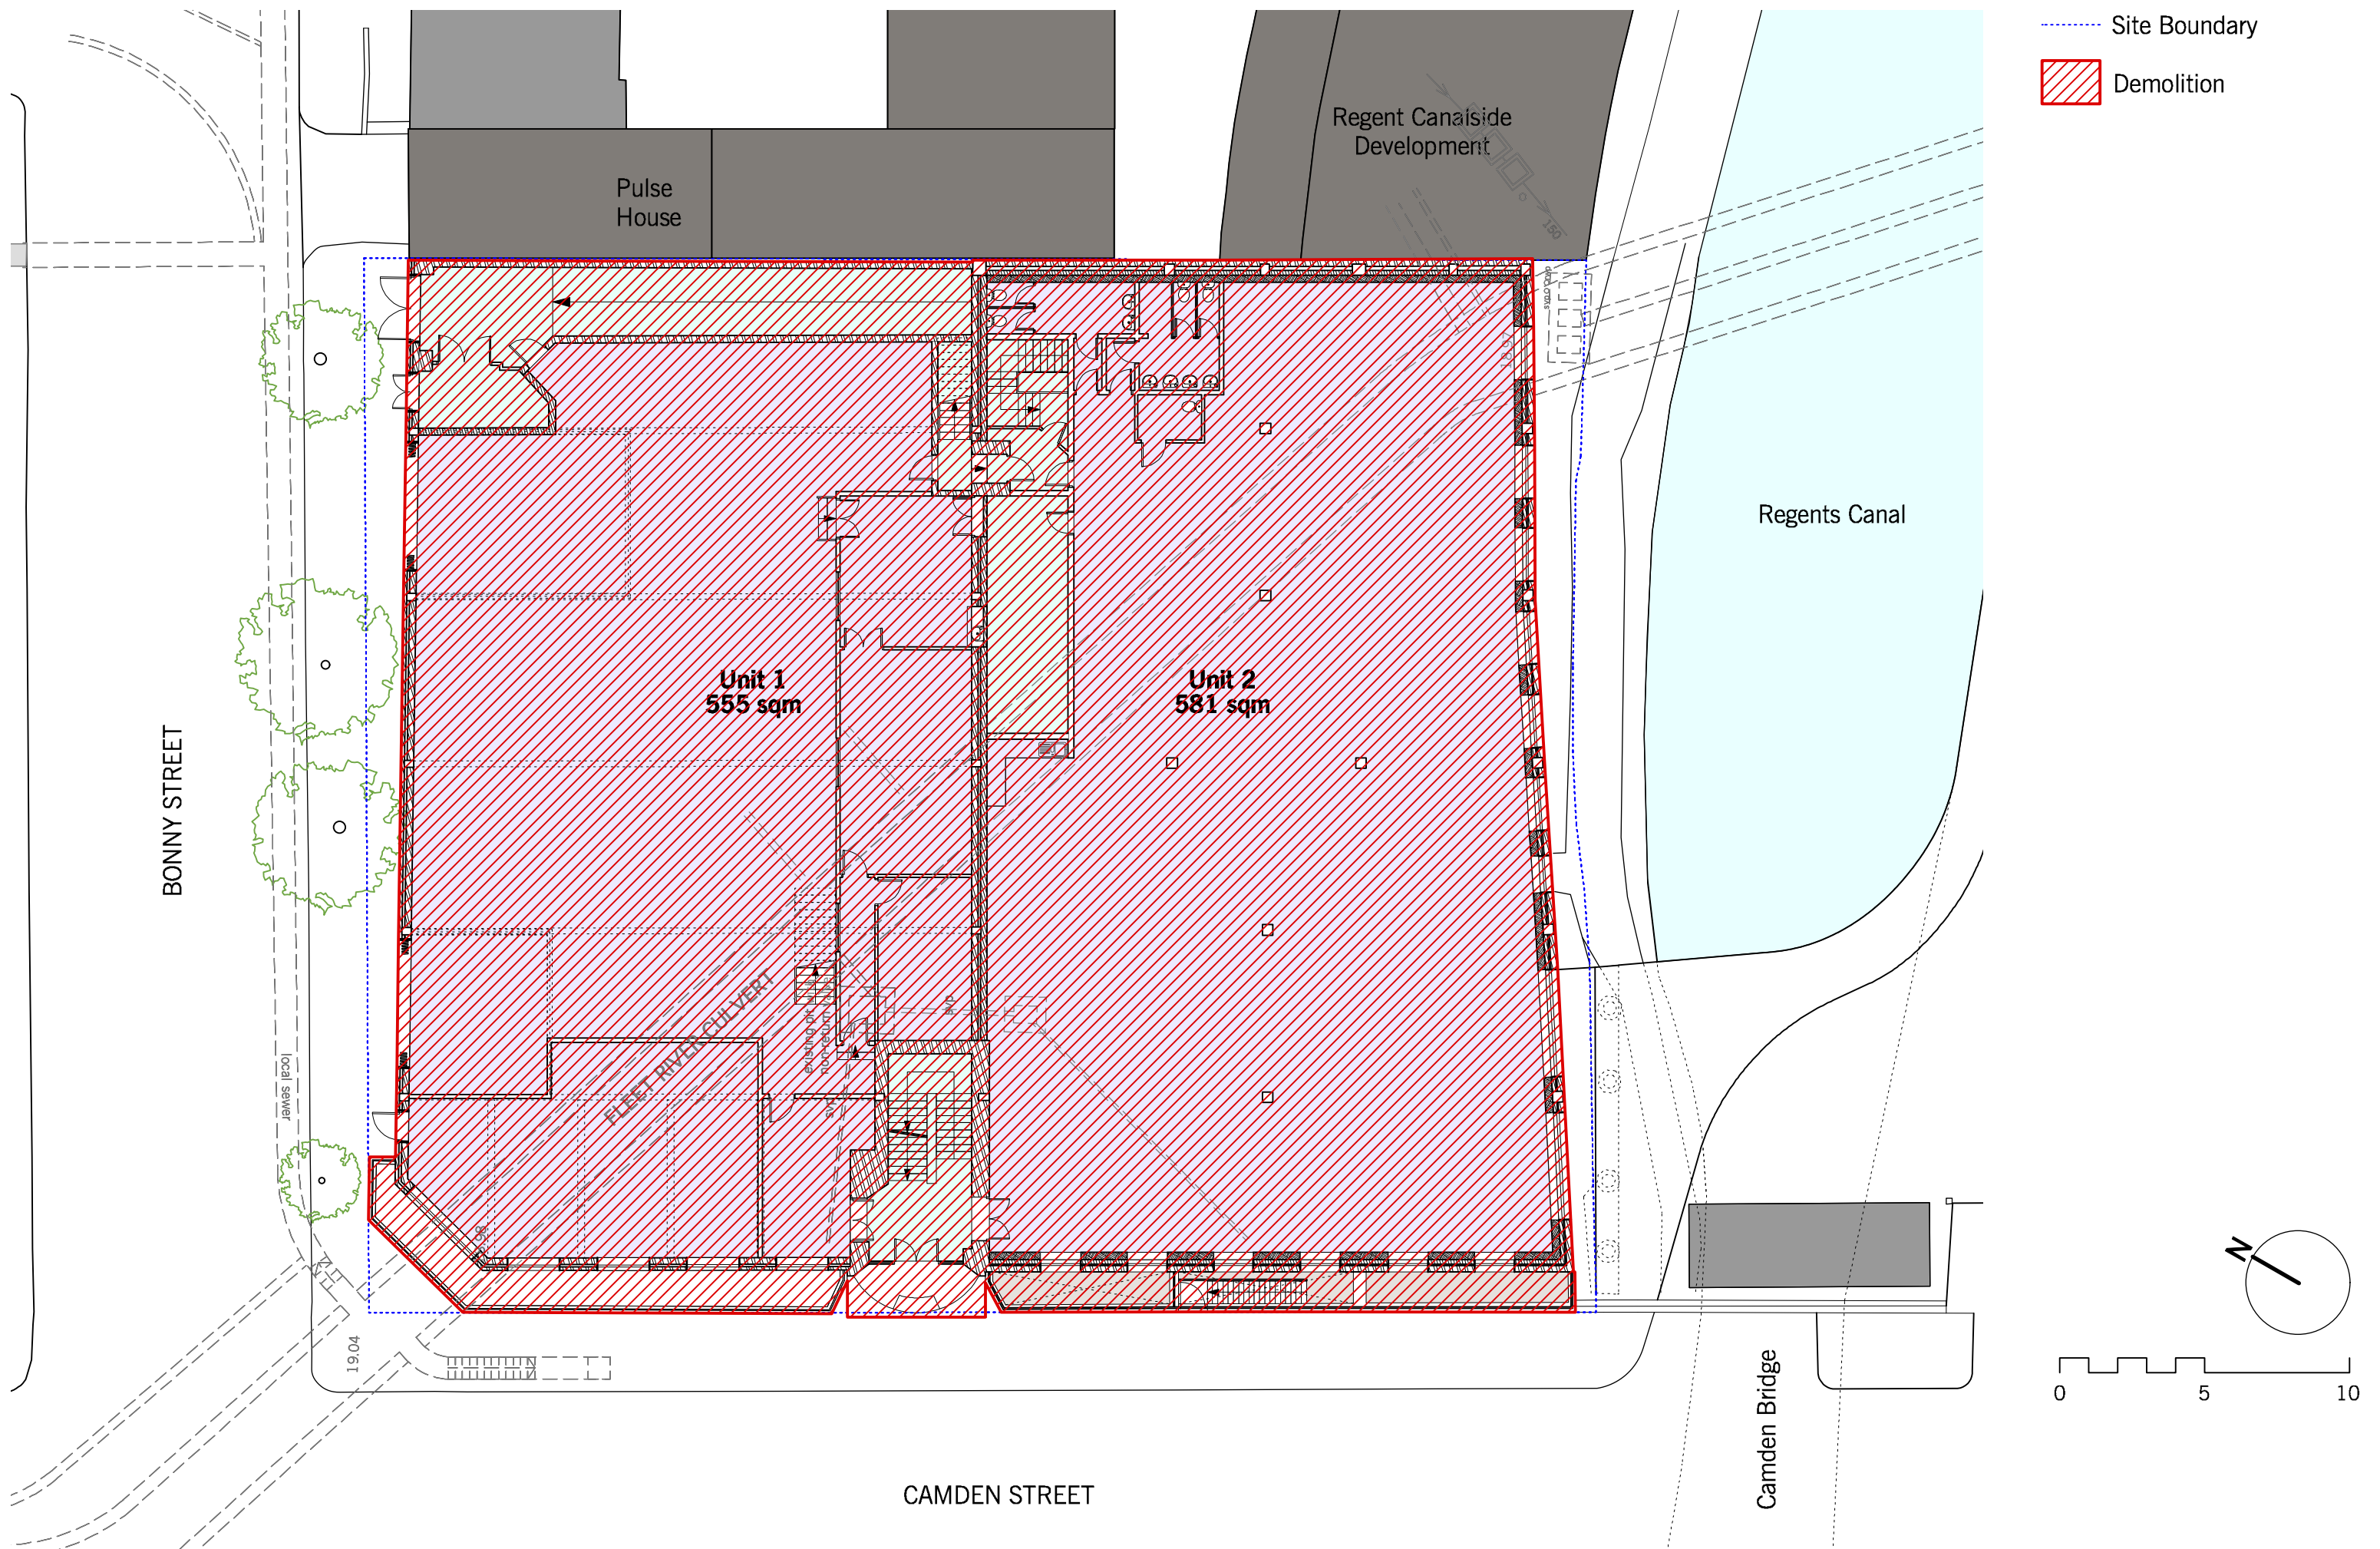


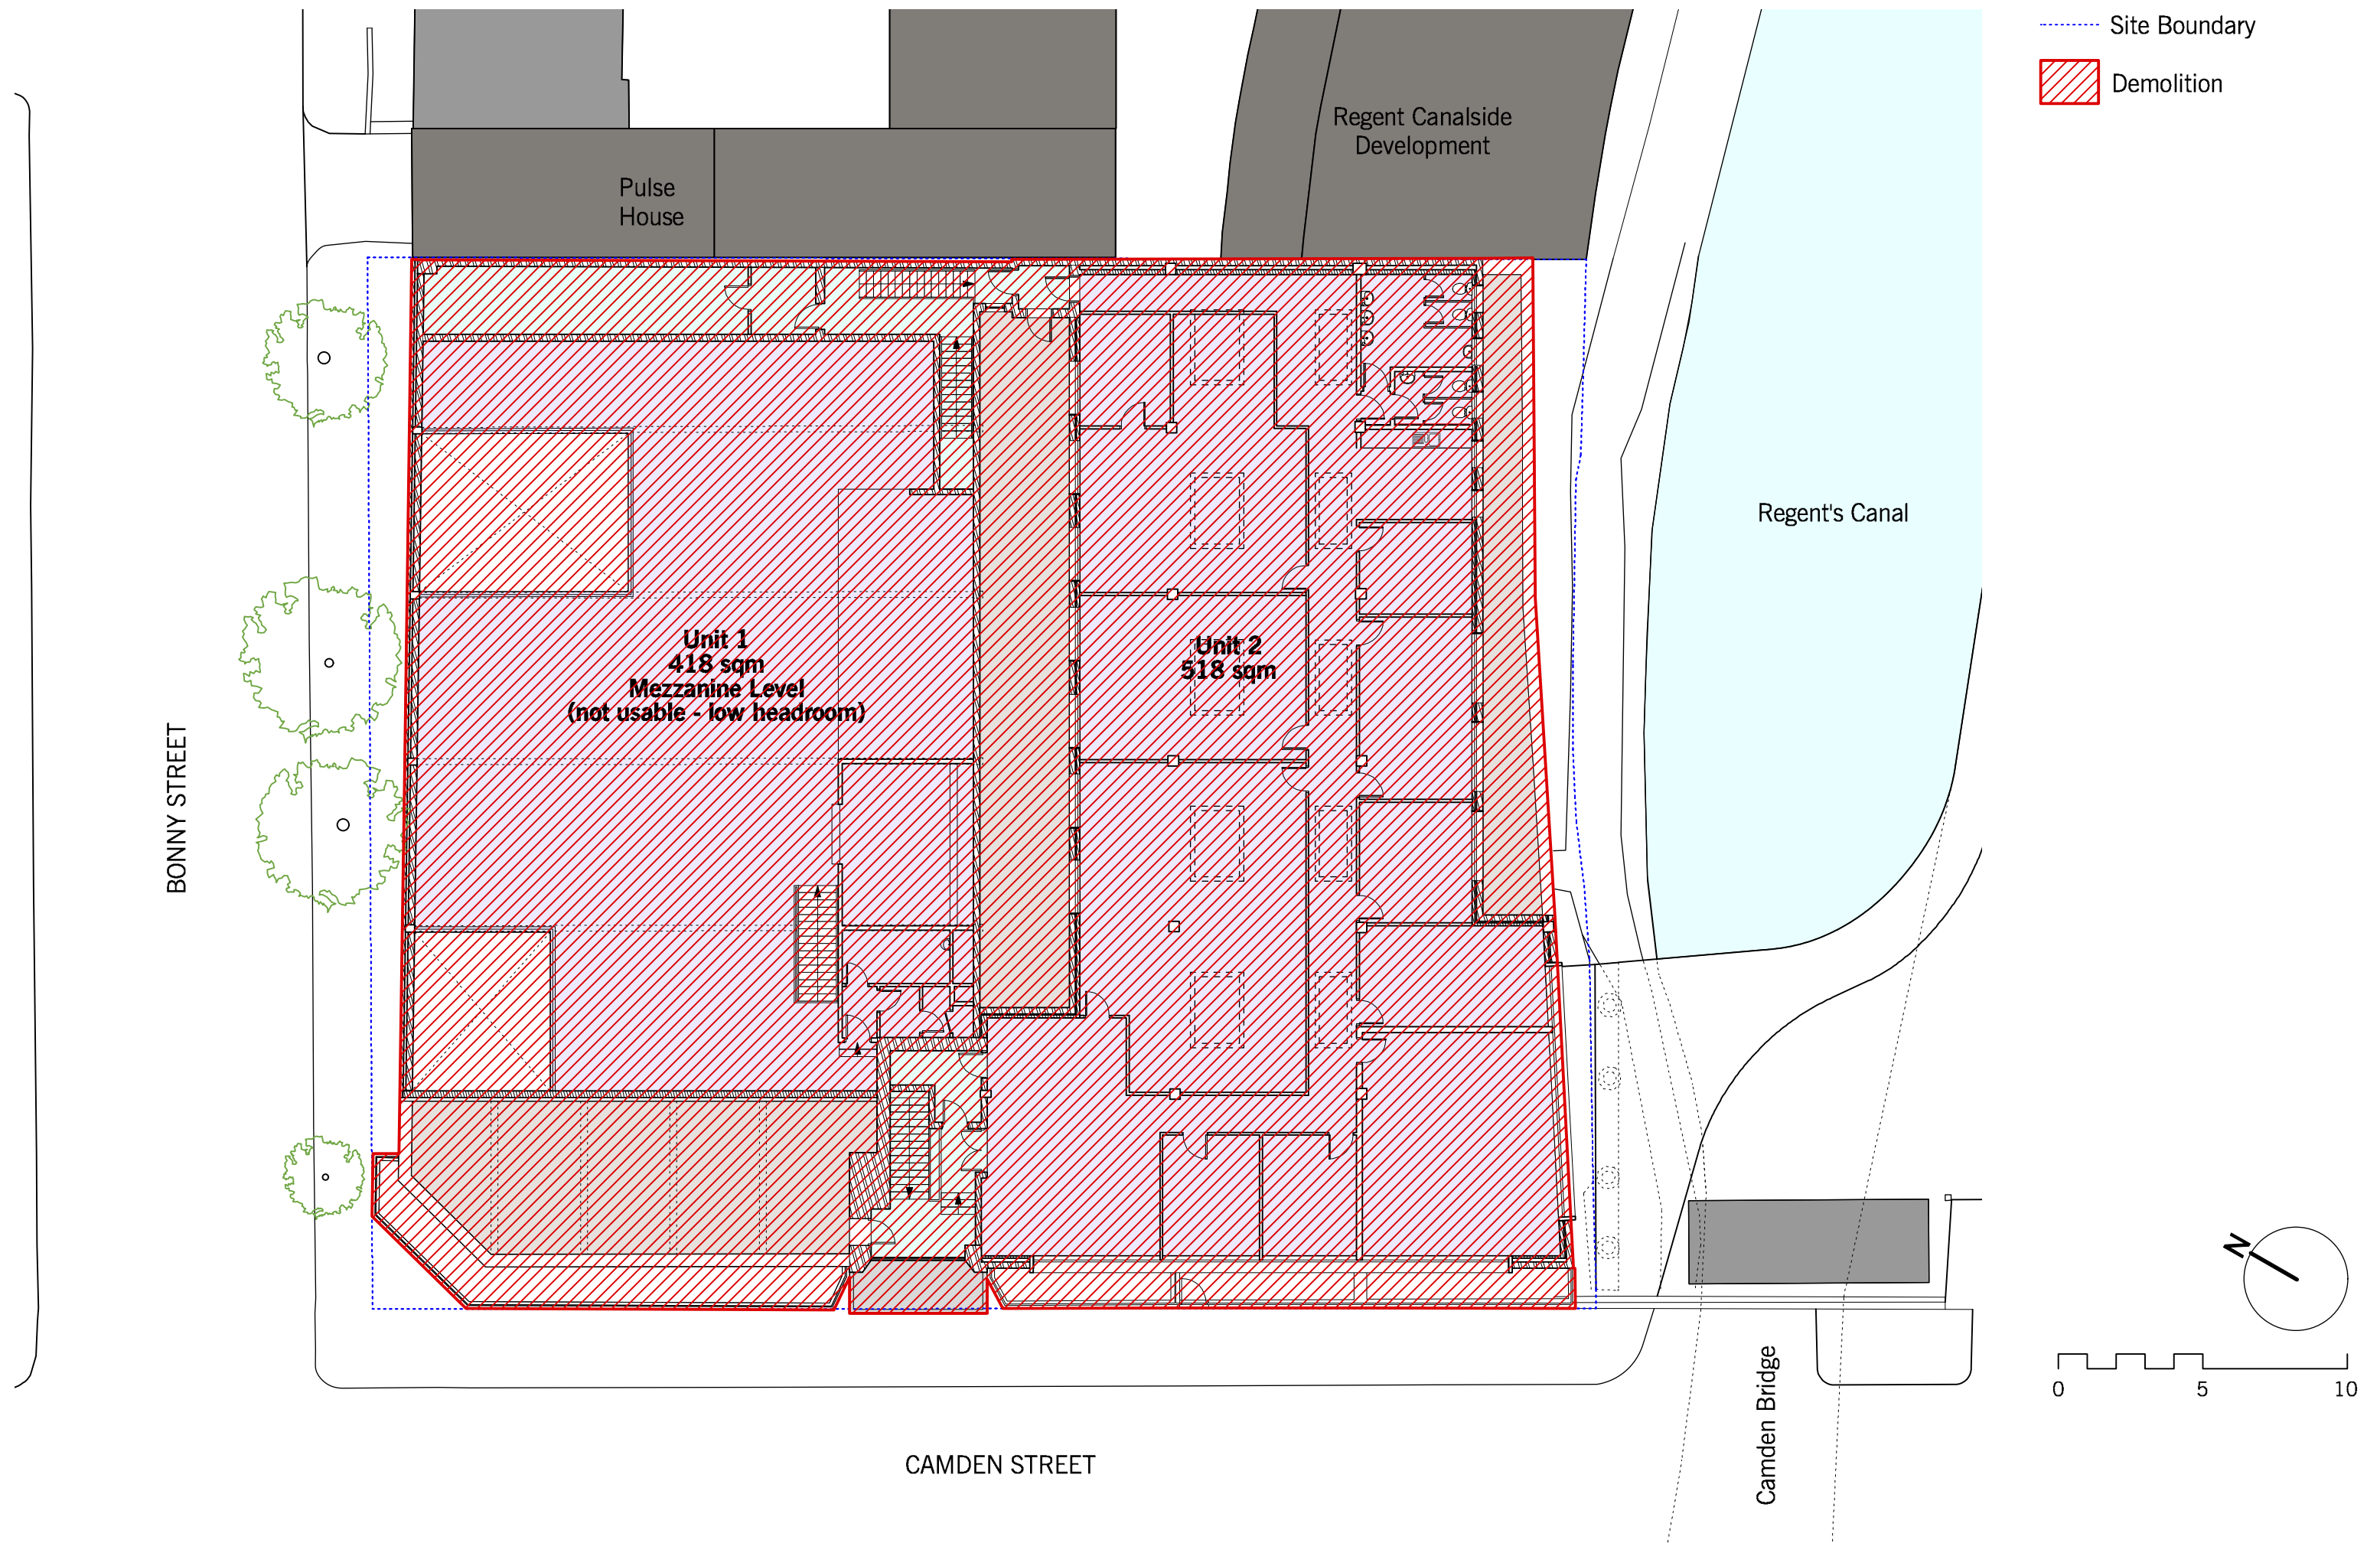

 Demolition

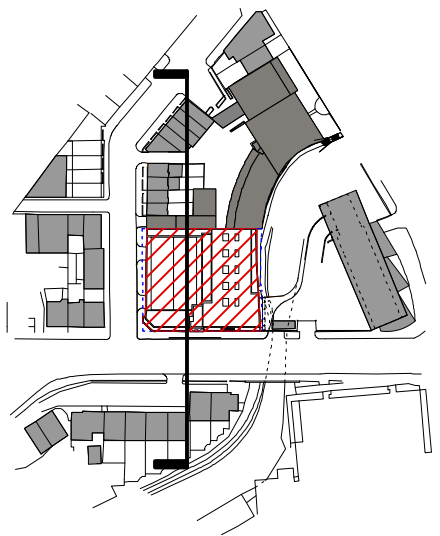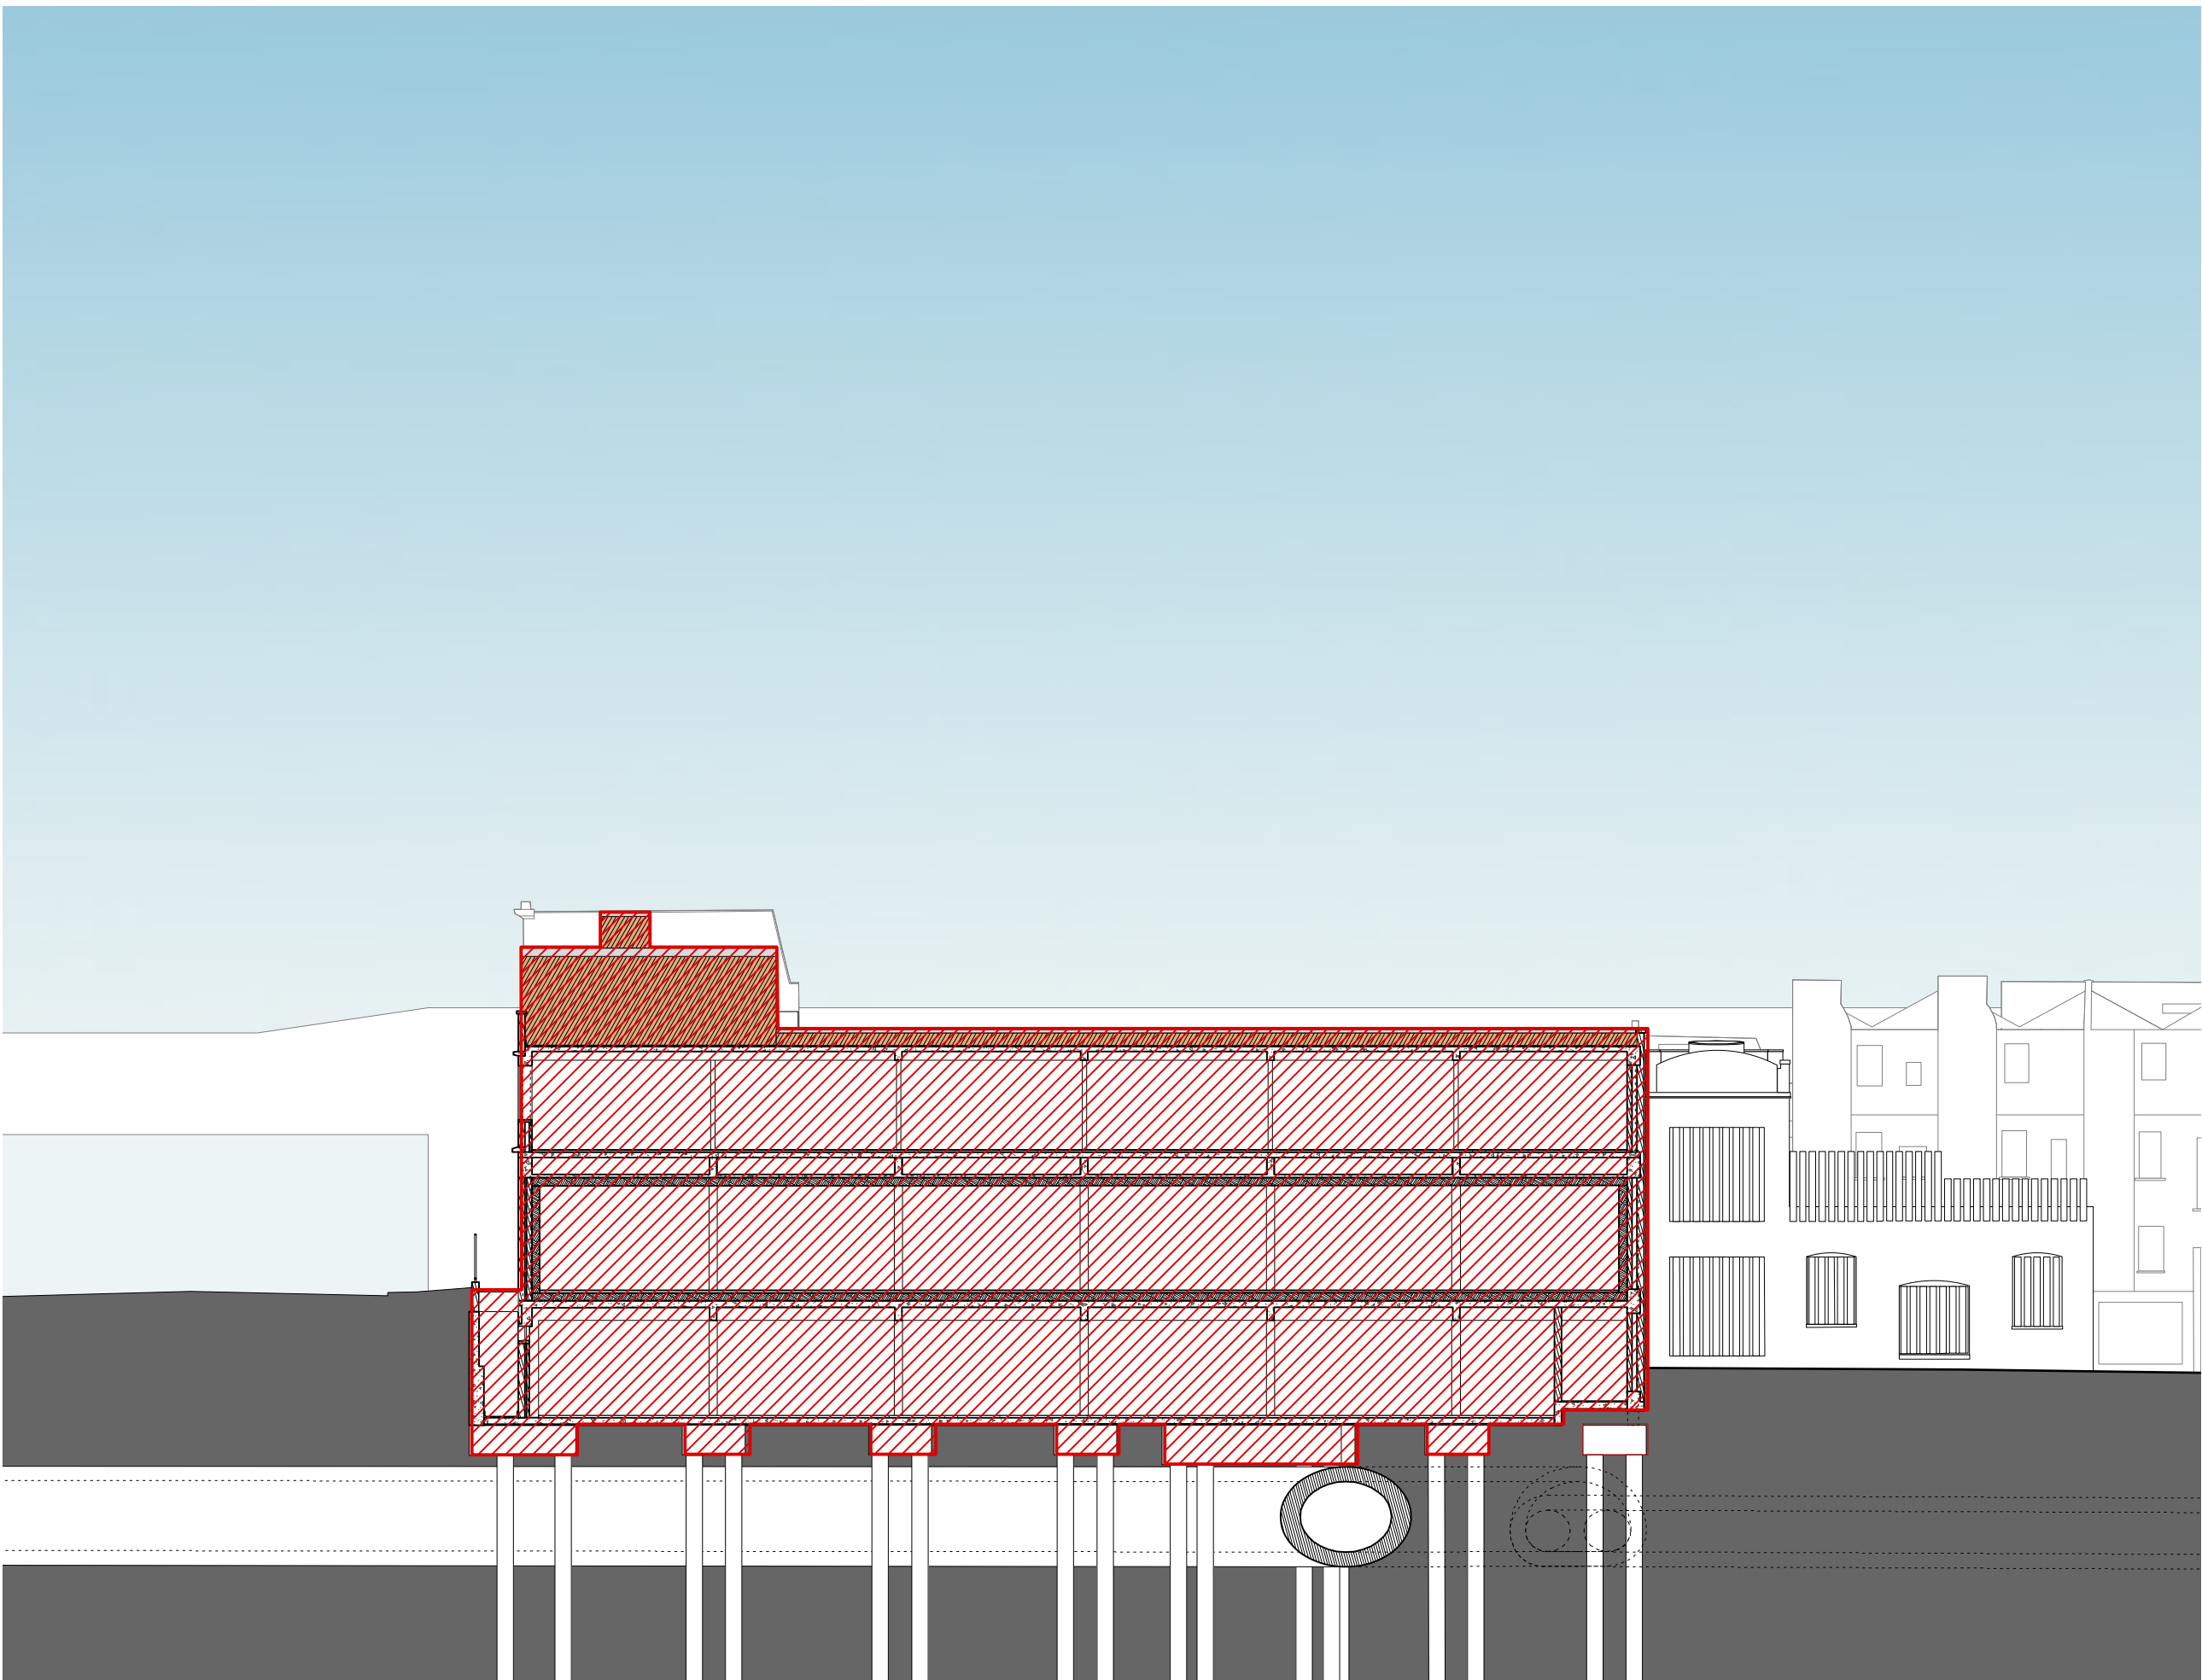

 Demolition

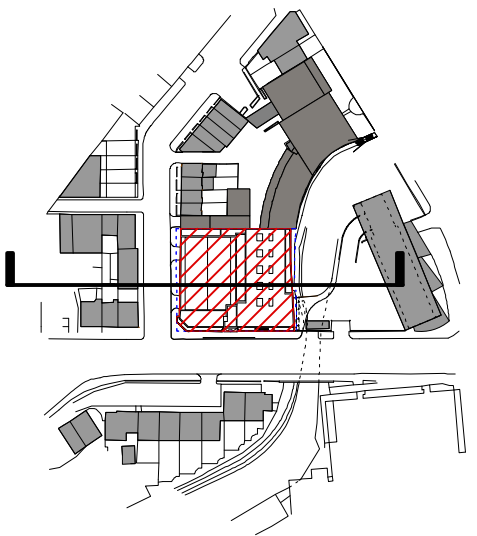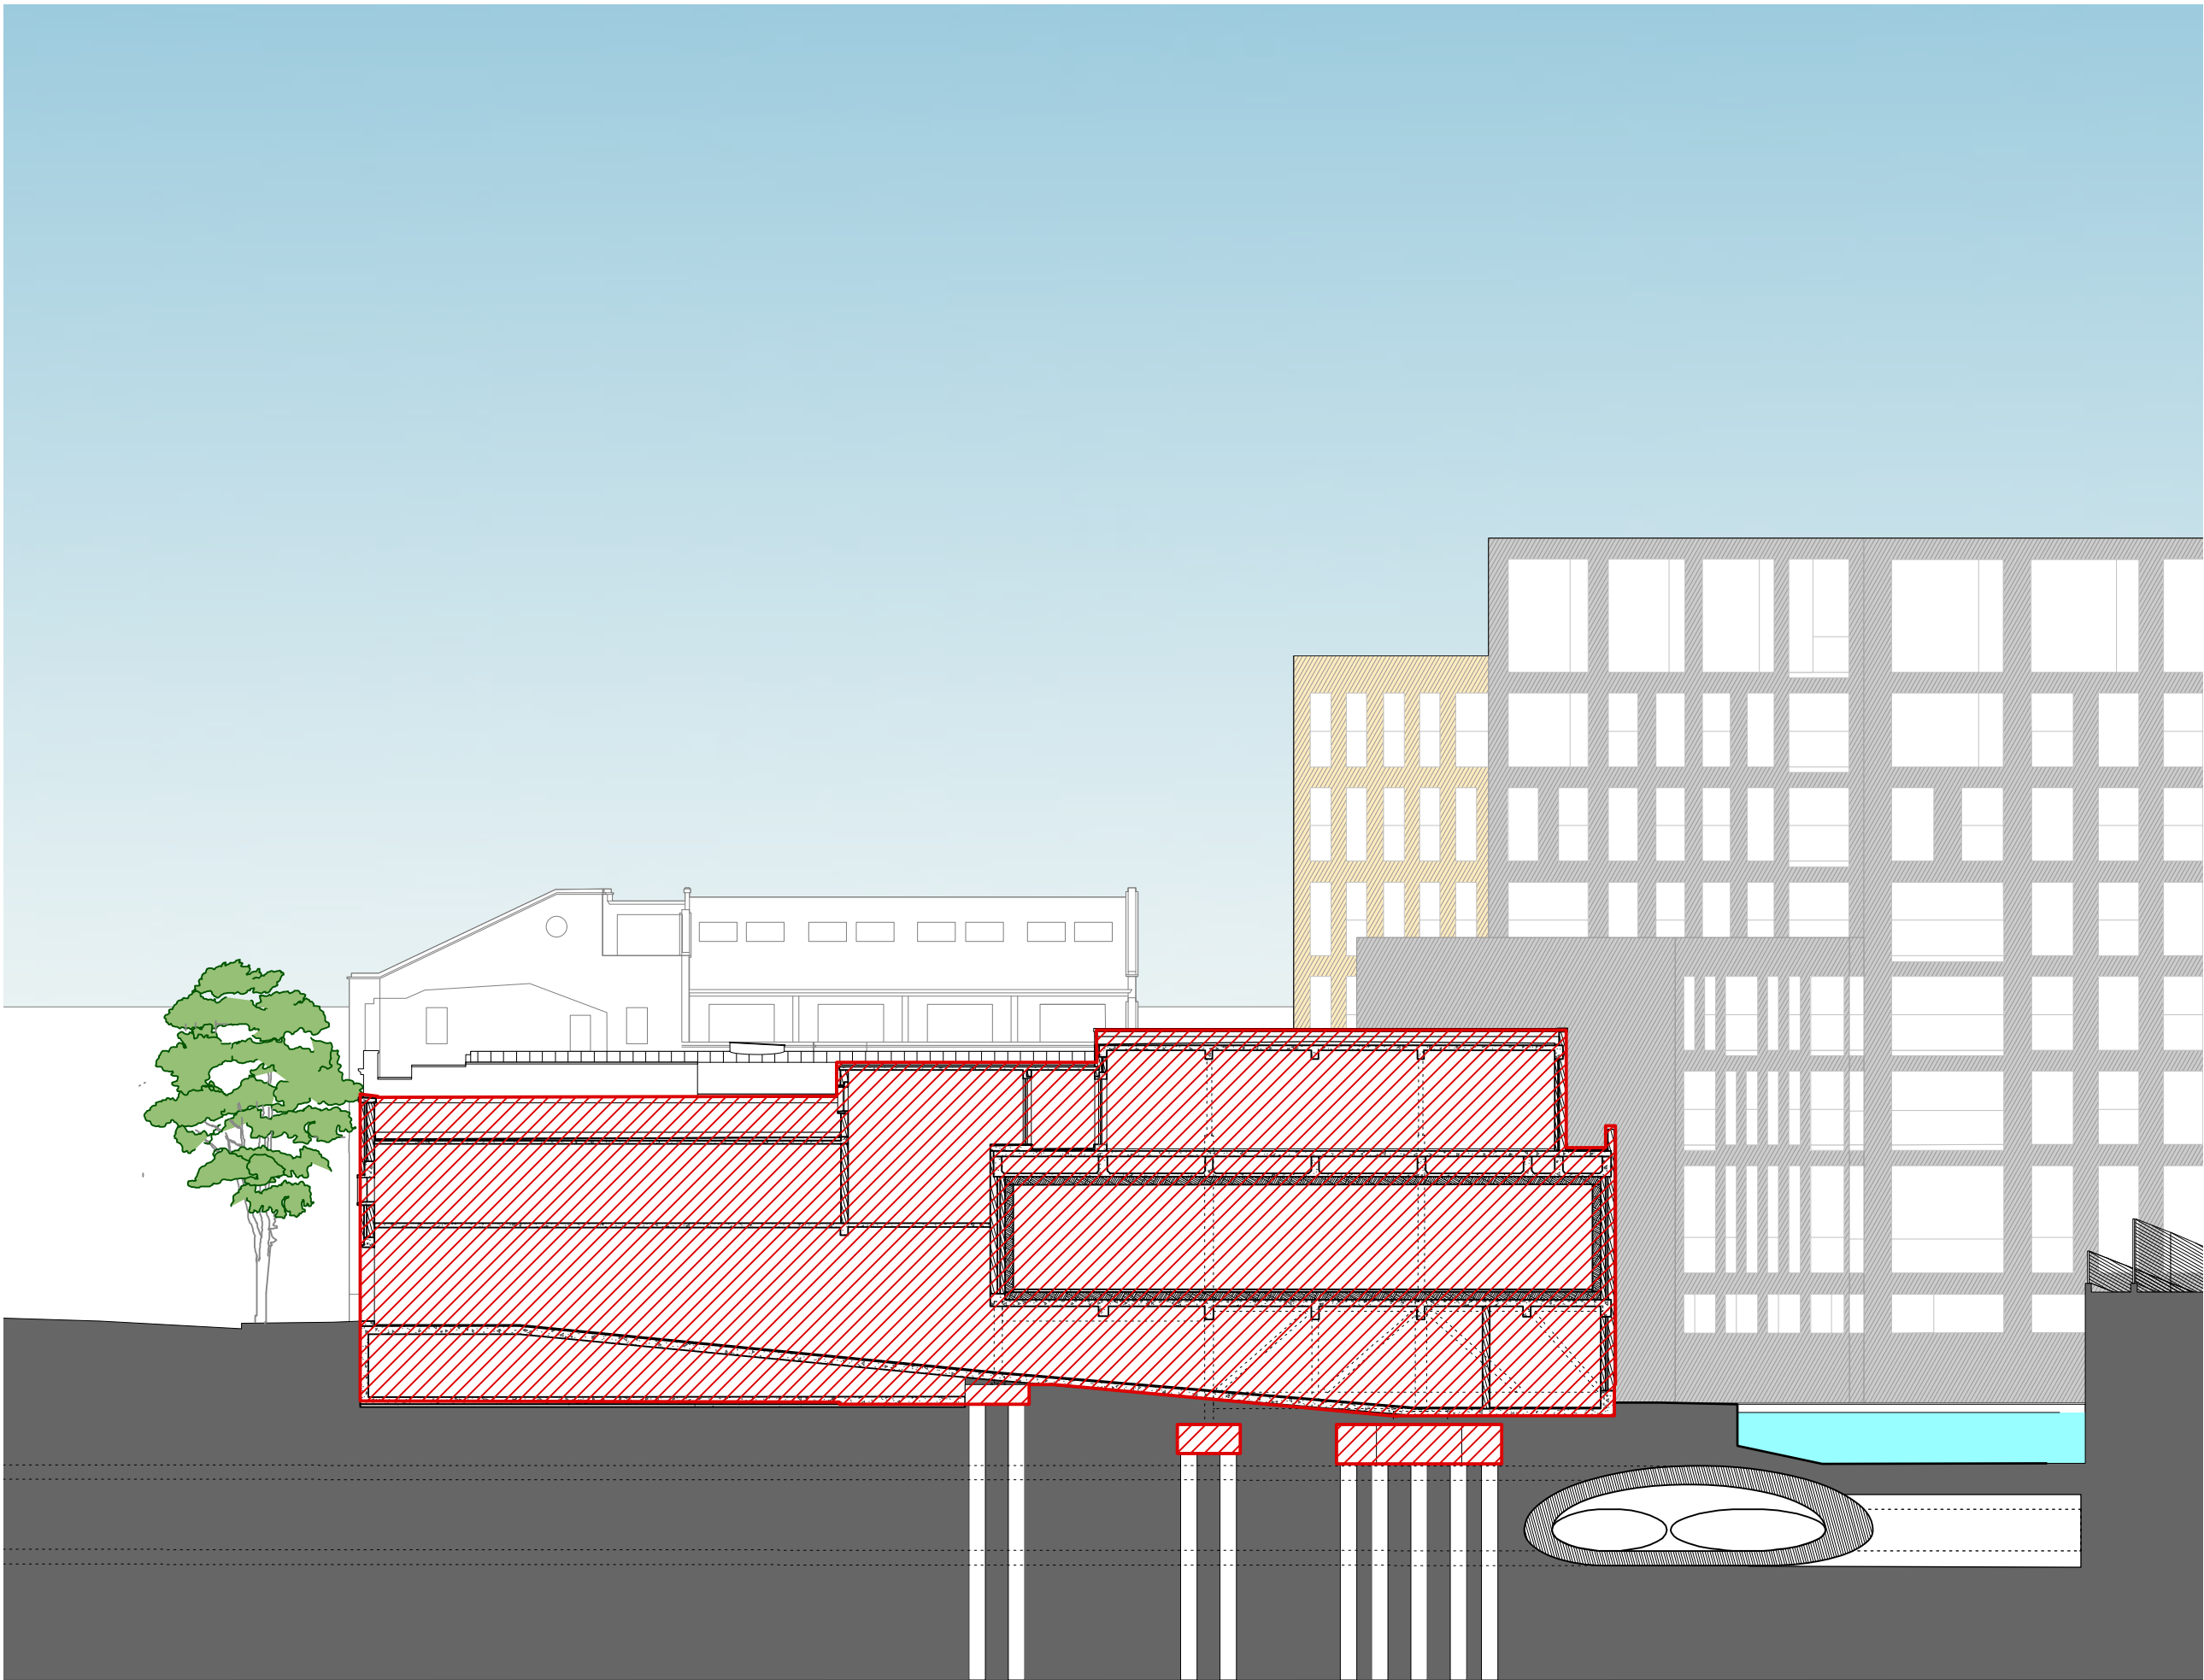

 Demolition

