

Proposals for Mixed Use Regeneration

140-146 CAMDEN STREET LONDON NW1 9PF



Planning Application

Existing & Proposed Drawings

Prepared by:

CHASSAY
+ LAST ARCHITECTS


December 2014

Existing Drawings


140-146 CAMDEN STREET CAMDEN - LONDON NW1 9PF


LIST OF EXISTING DRAWINGS


A100 : Existing Location Plan	1:1000
A101 : Existing Site Plan	1:500
A102 : Existing Lower Ground Floor Plan (Canal level)	1:200
A103 : Existing Ground Floor Plan (Street level)	1:200
A104 : Existing First Floor Plan	1:200
A105 : Existing Roof Plan	1:200
A201 : Existing South & West Context Elevation	1:500
A202 : Existing North & East Context Elevation	1:500
A203 : Existing West Elevation	1:200
A204 : Existing South Elevation	1:200
A205 : Existing East Elevation	1:200
A206 : Existing North Elevation	1:200
A207 : Existing Section AA	1:200
A208 : Existing Section BB	1:200
A209 : Existing Section CC	1:200

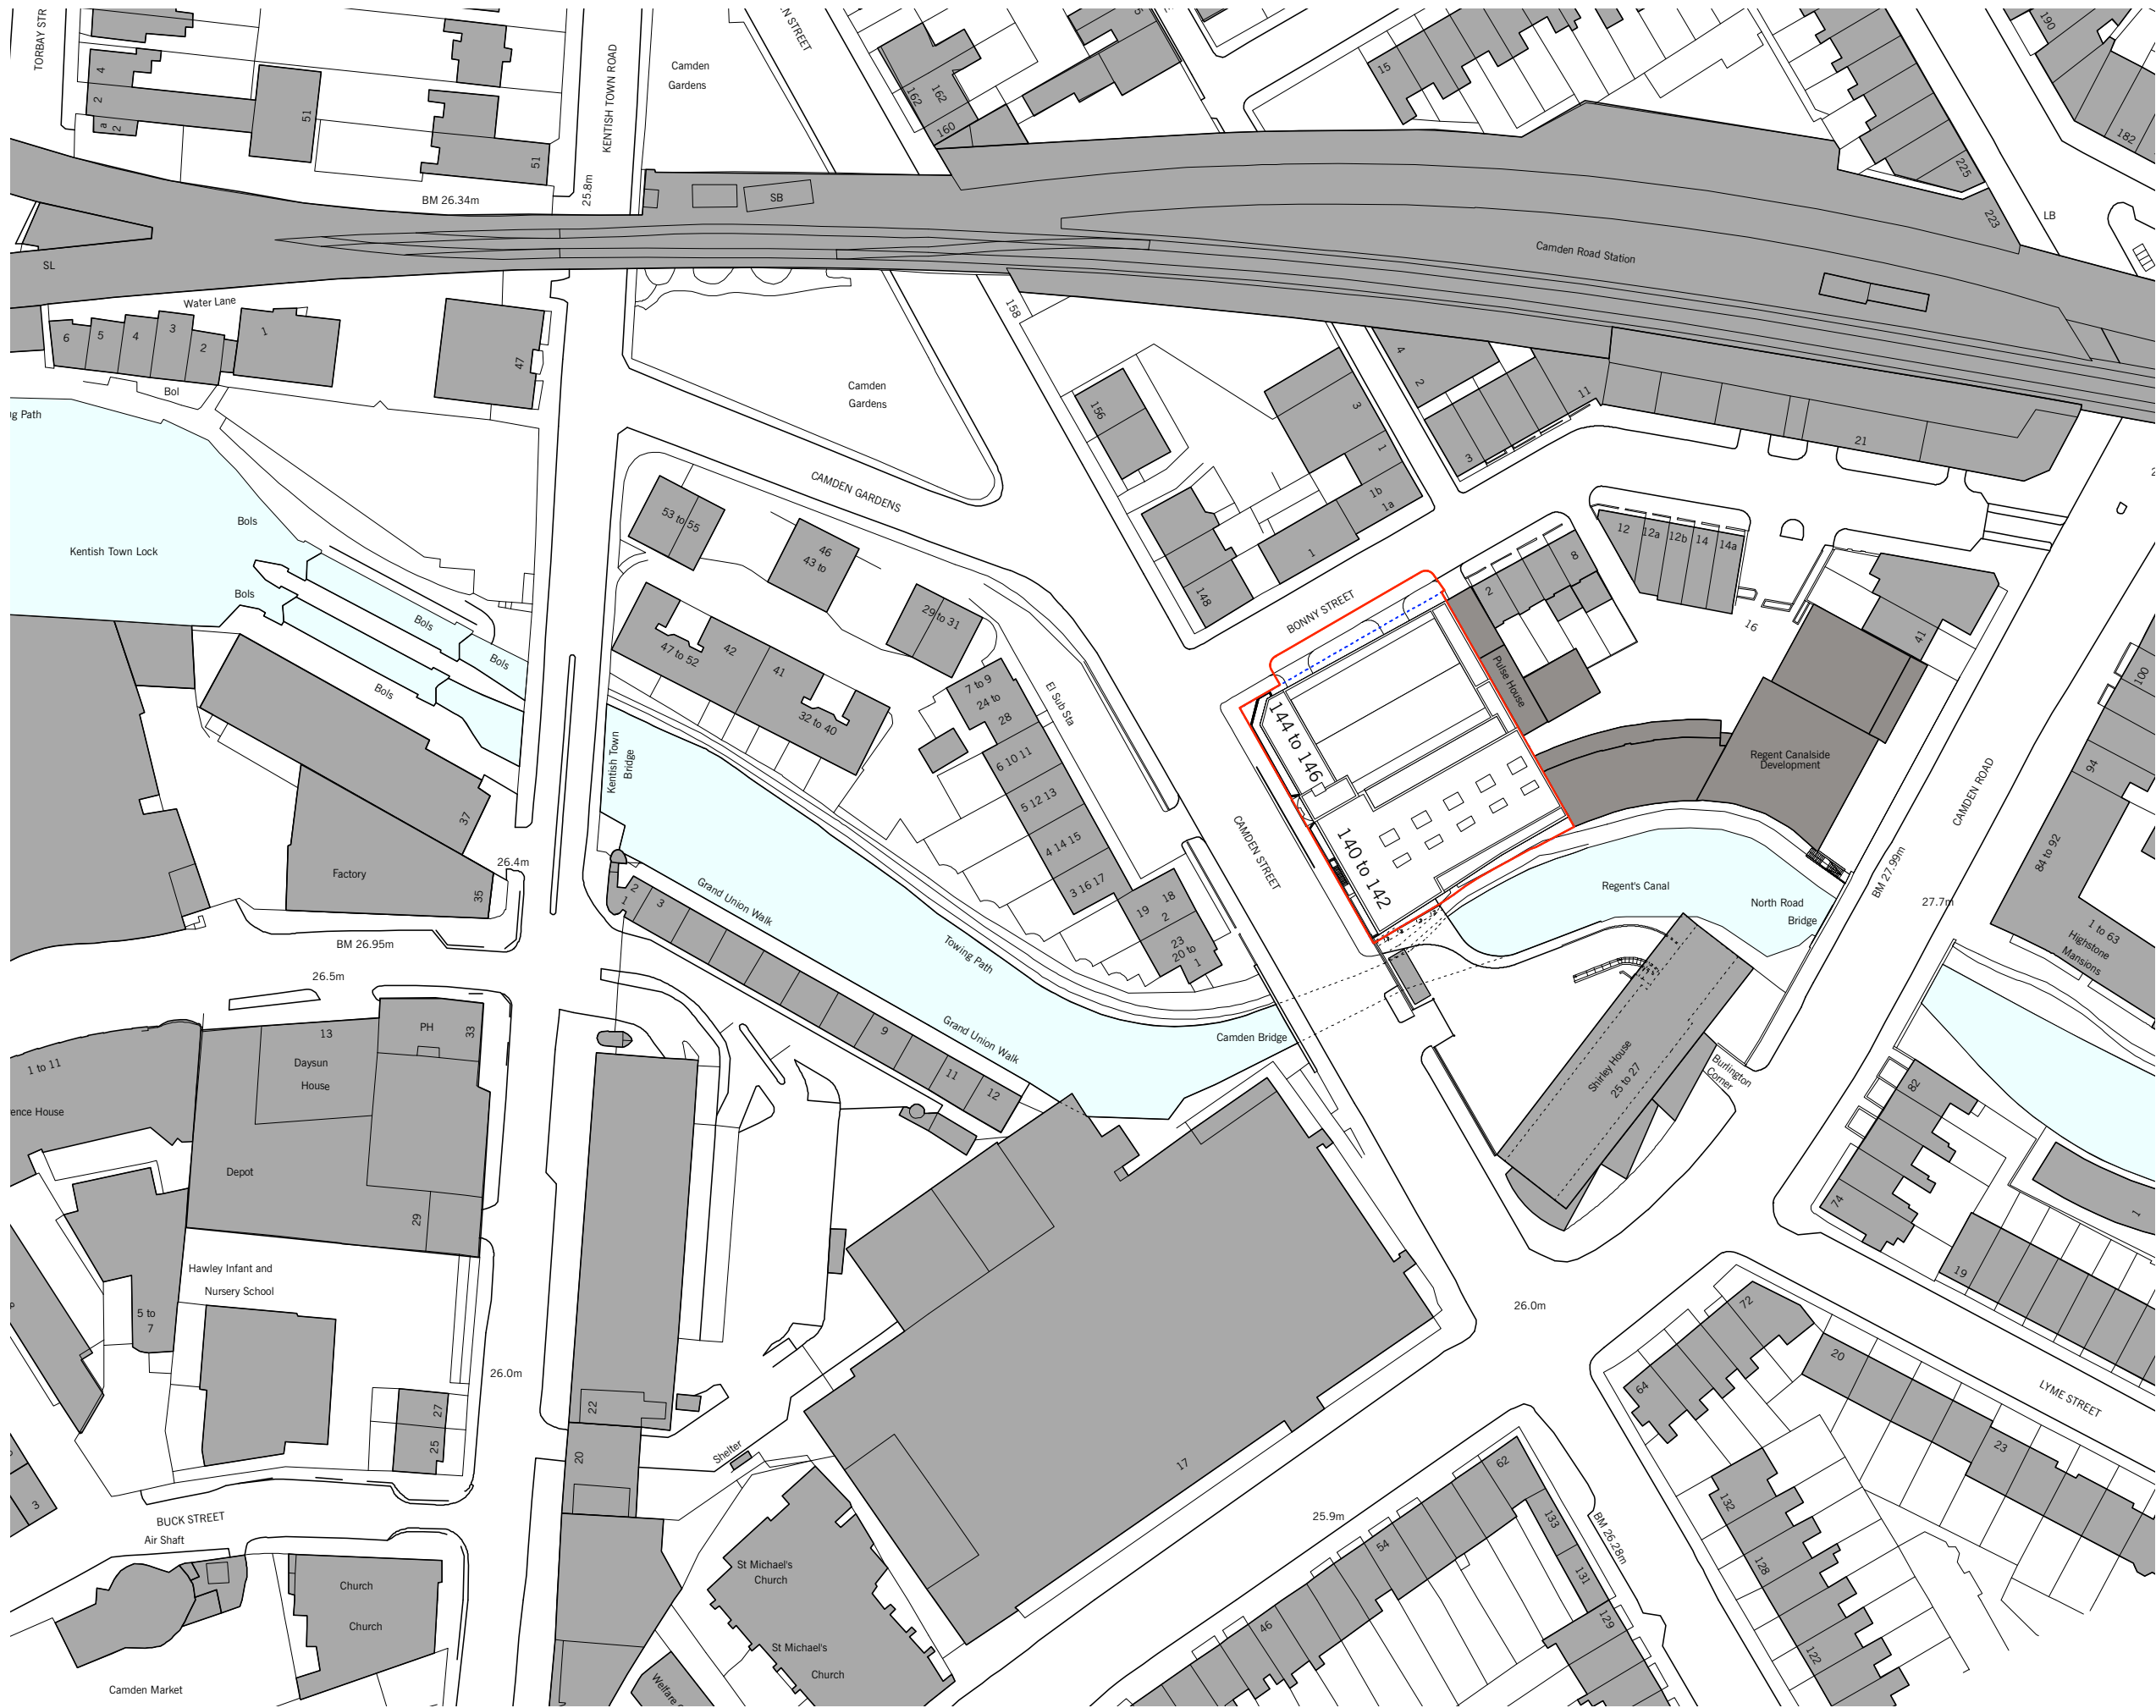

Site Boundary
Red Line Boundary

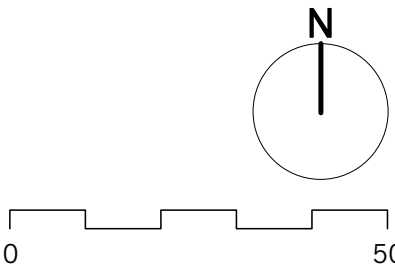


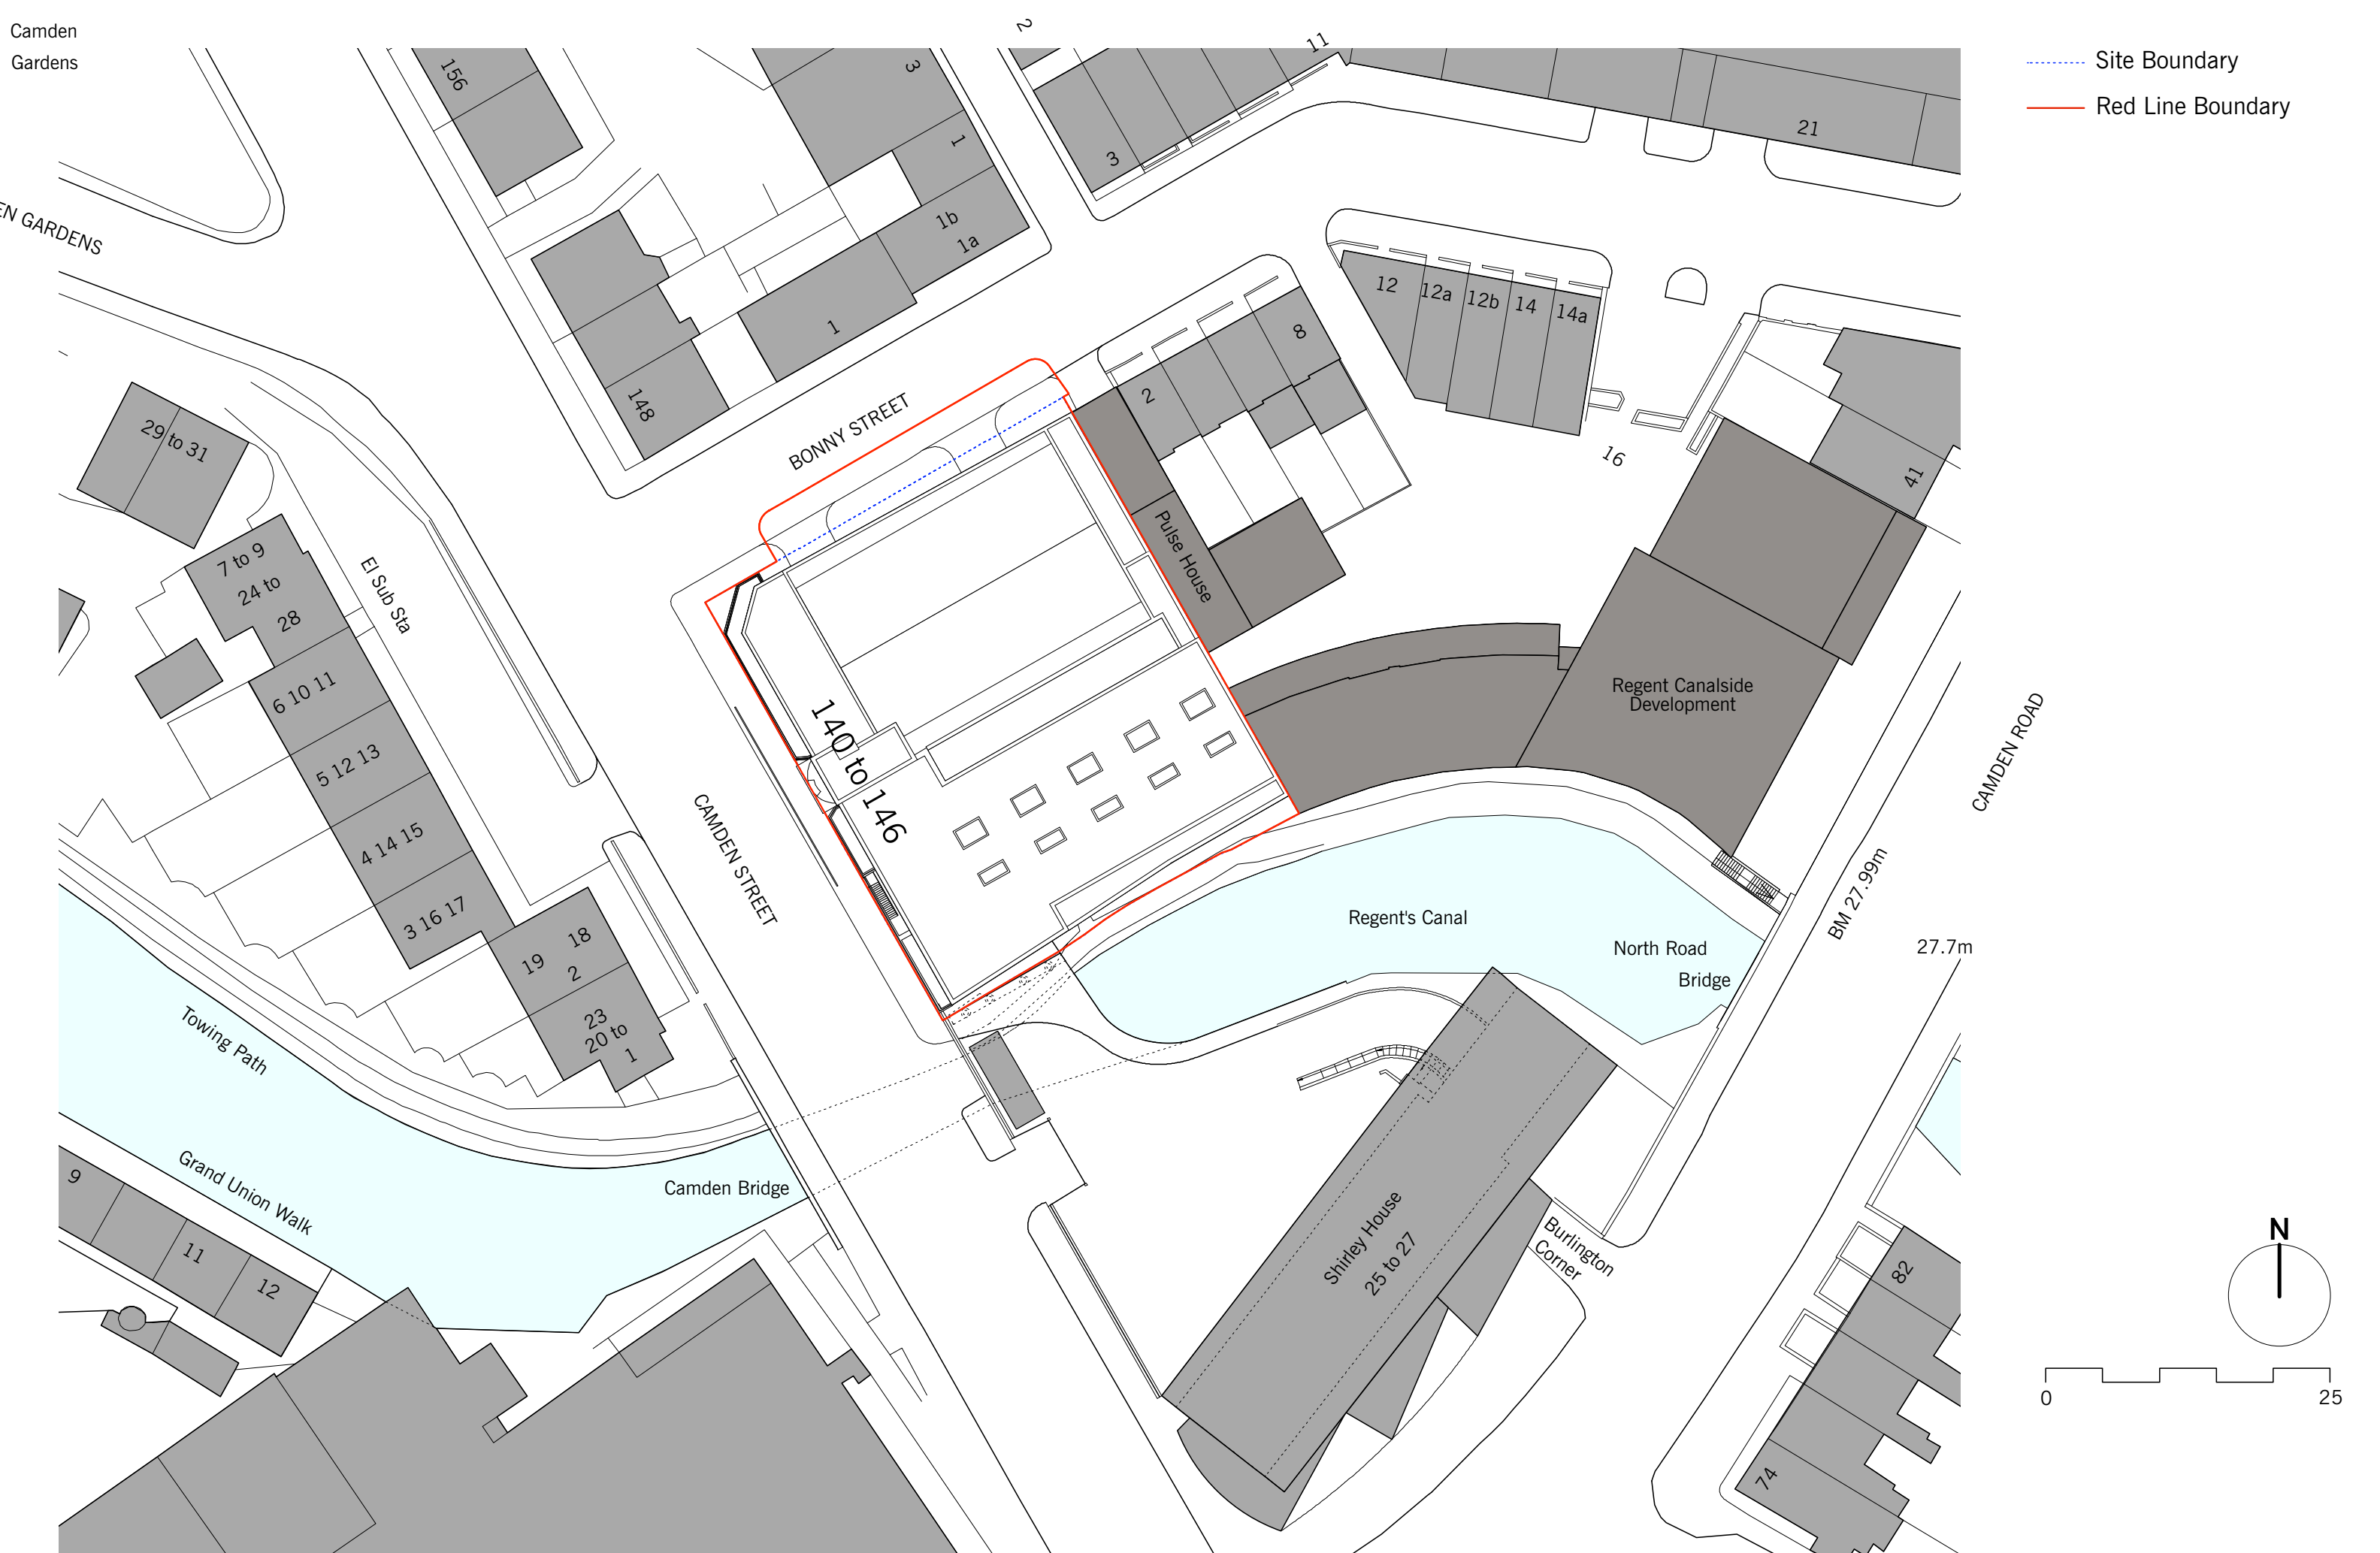


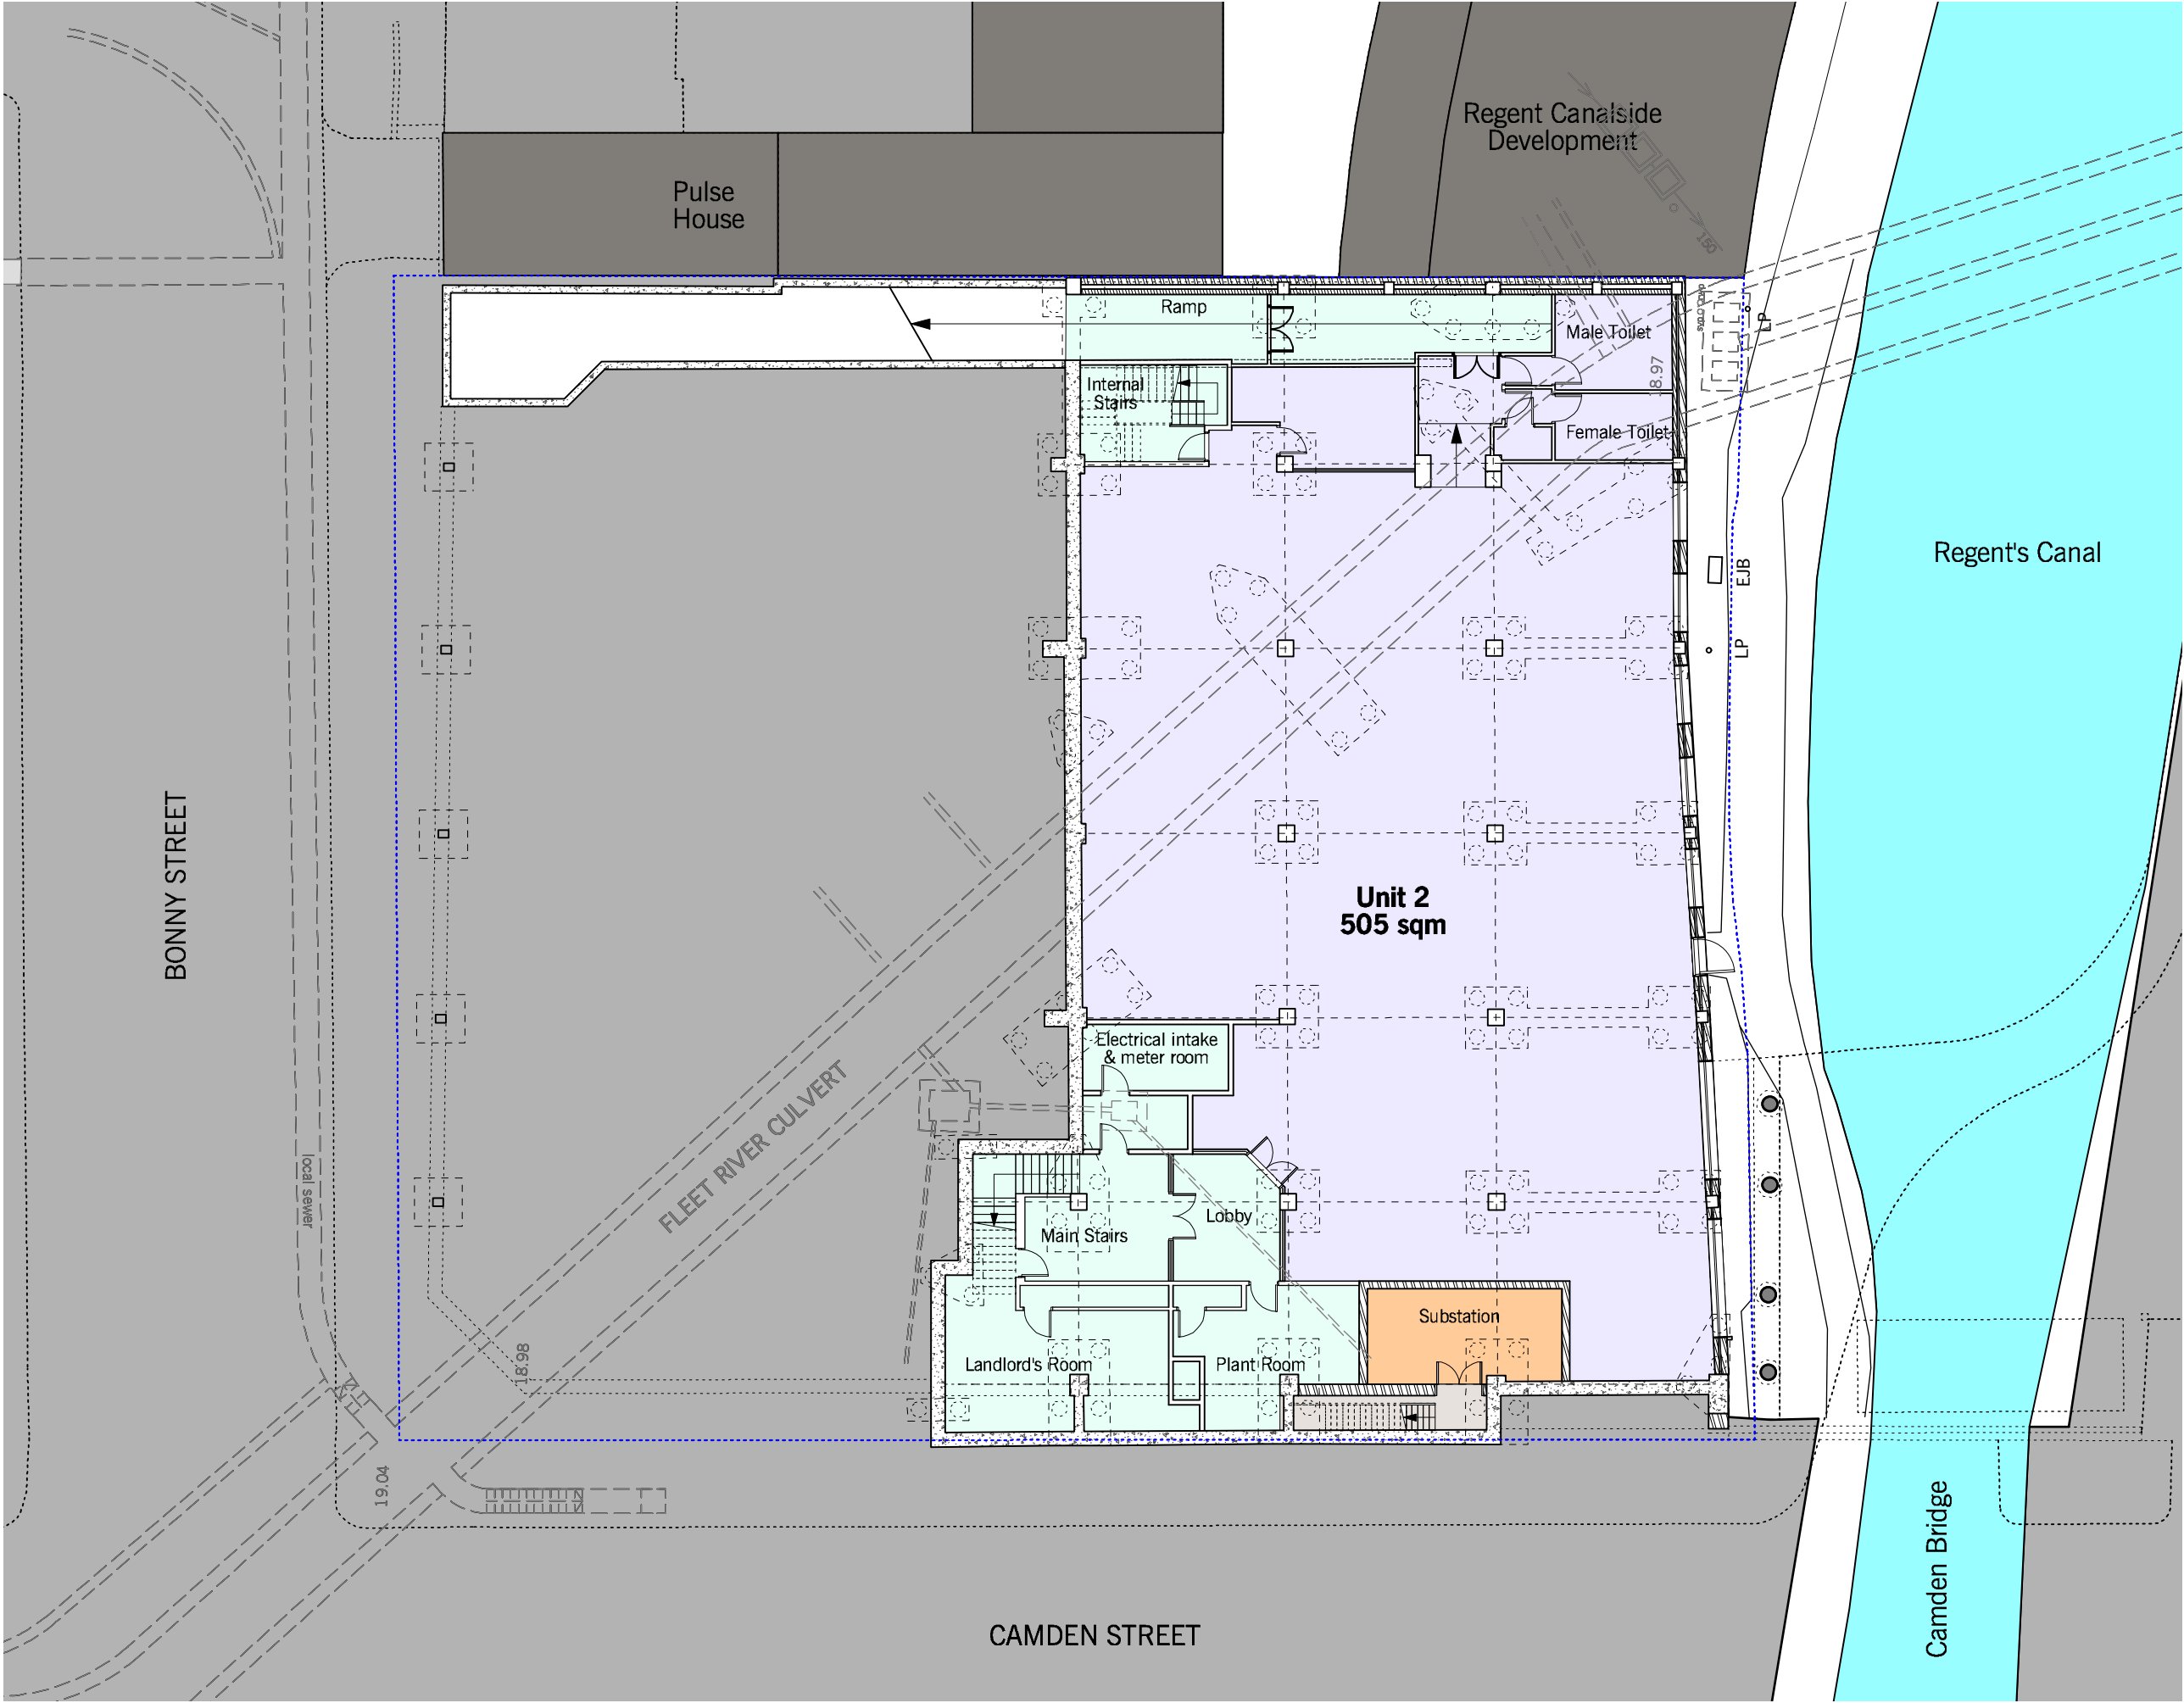



Commercial & Communal Area


- Commercial Area
- Communal Areas
- Site Boundary
- Pile caps with piles
- Substation (Transformer chamber)

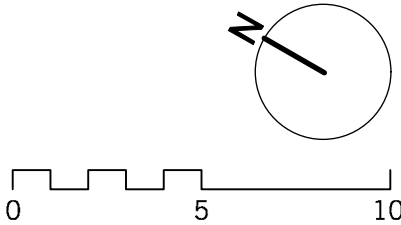


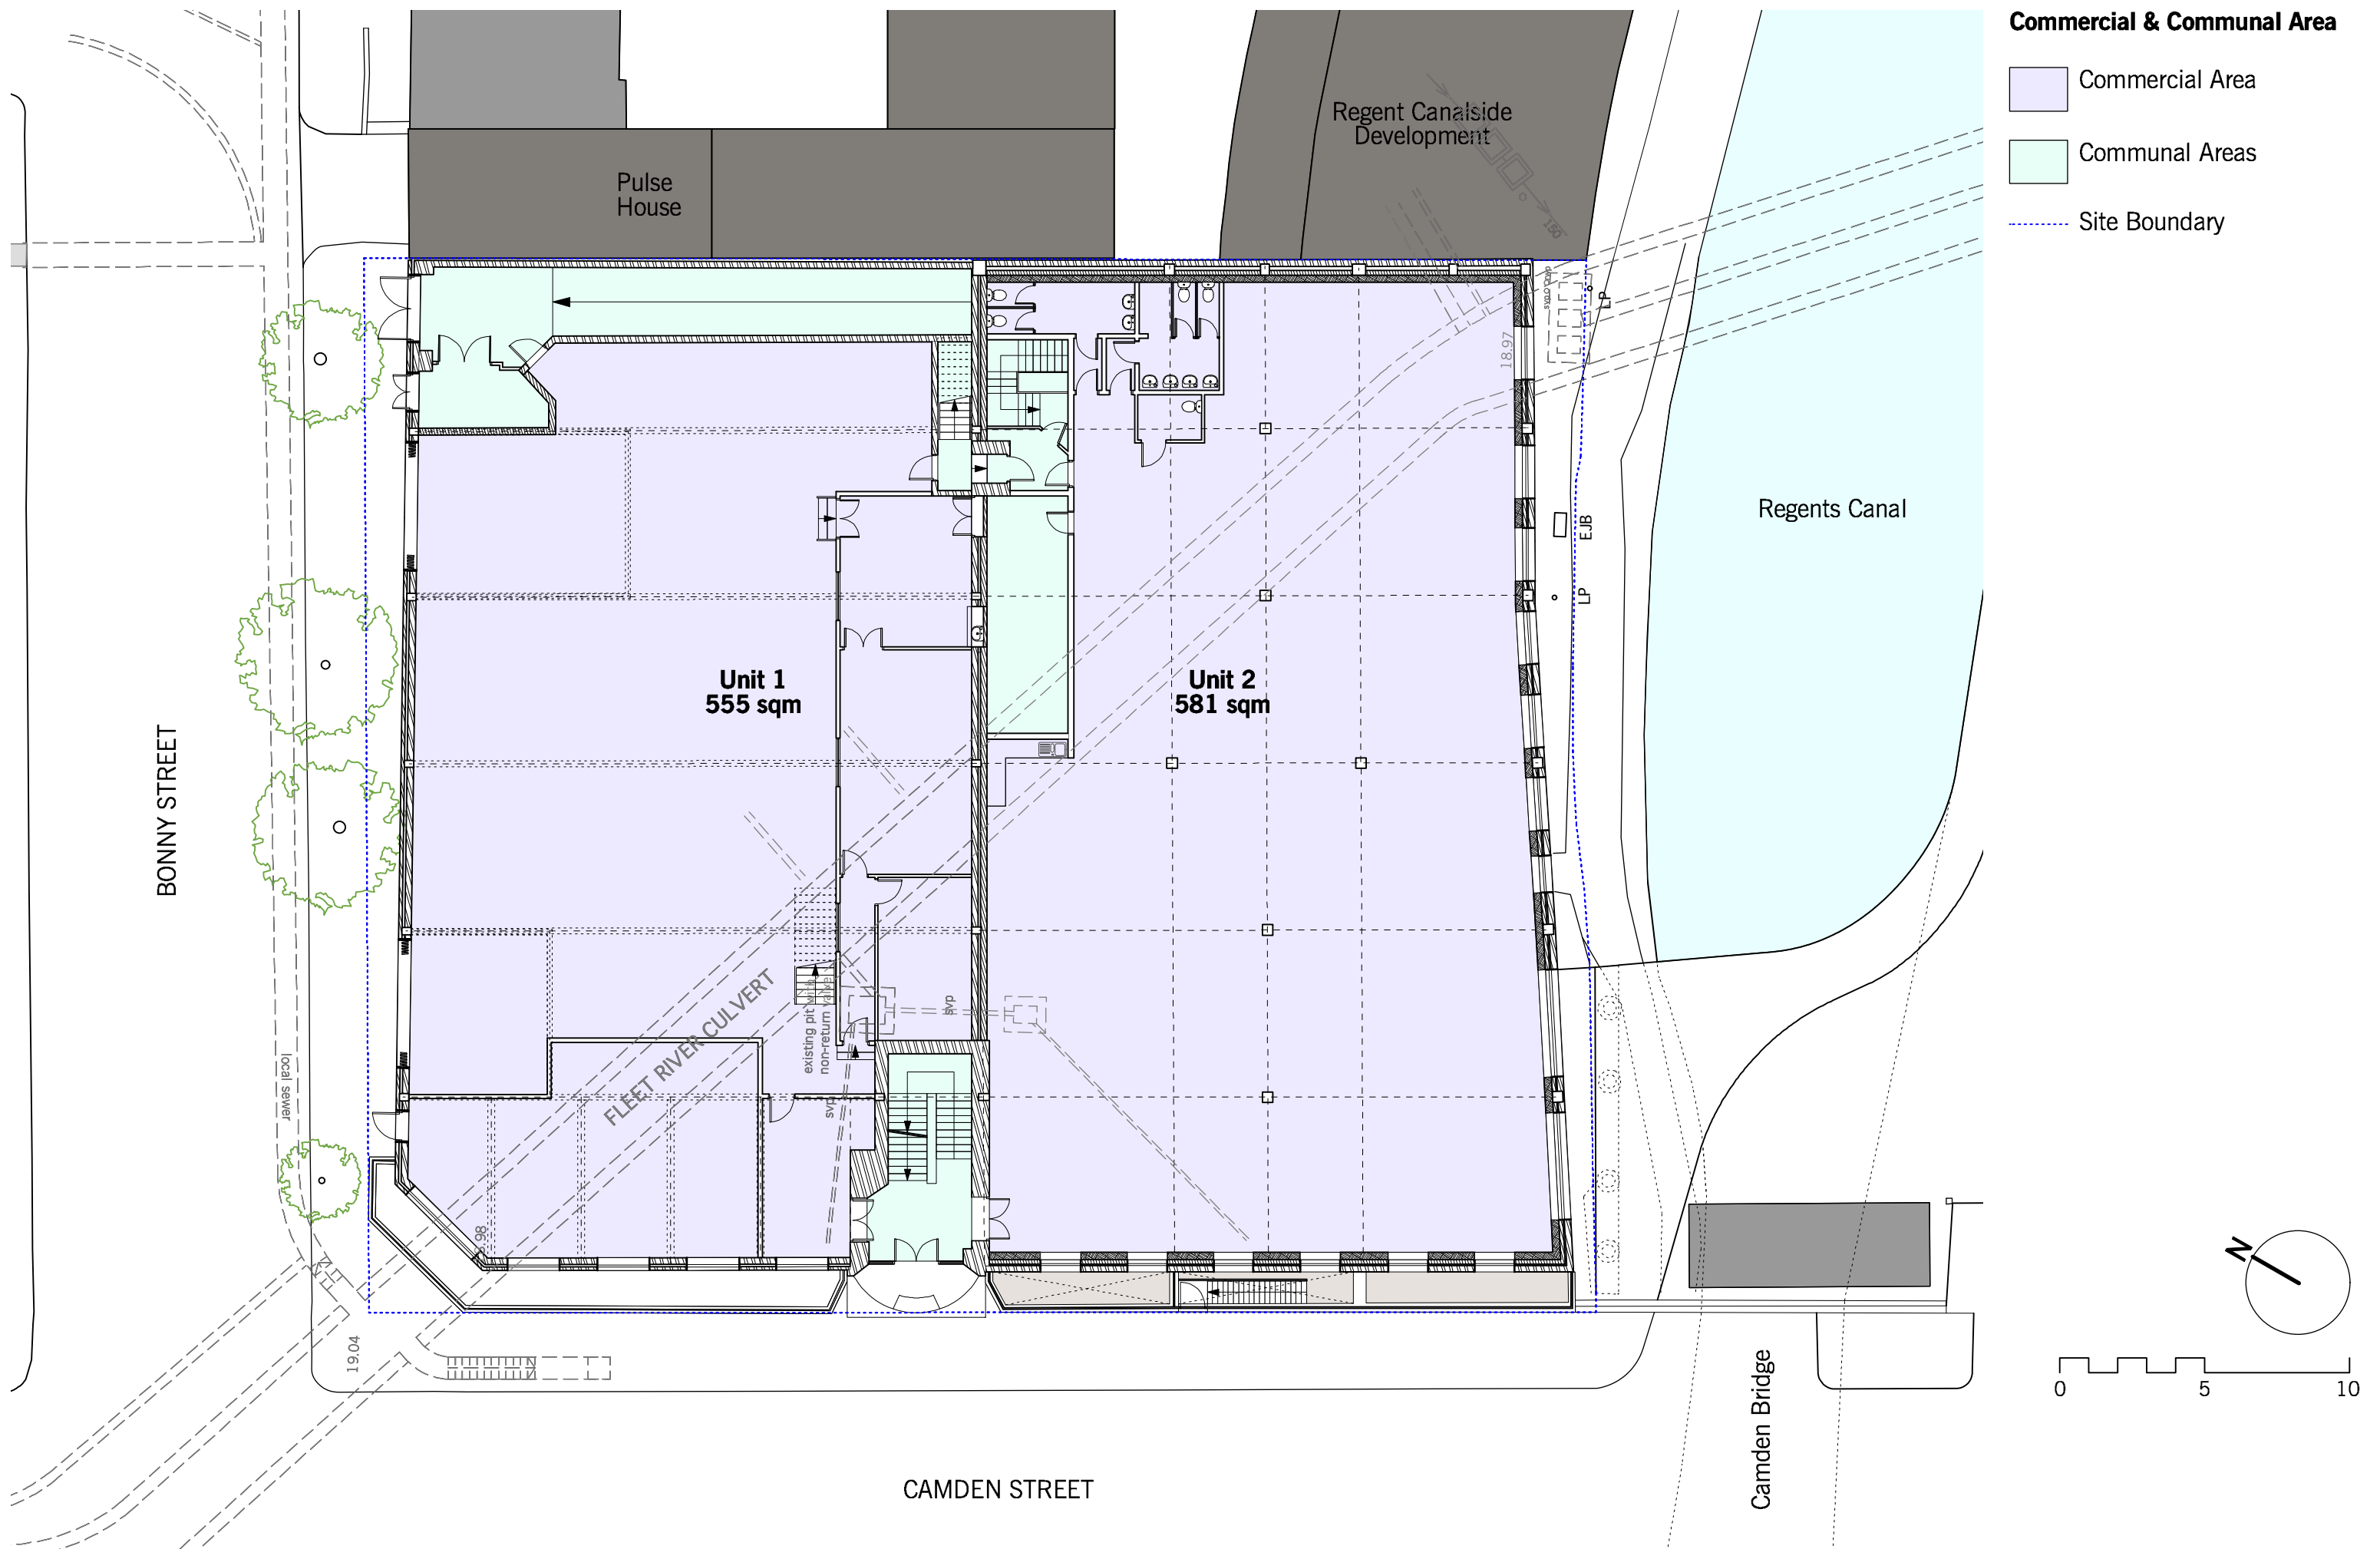


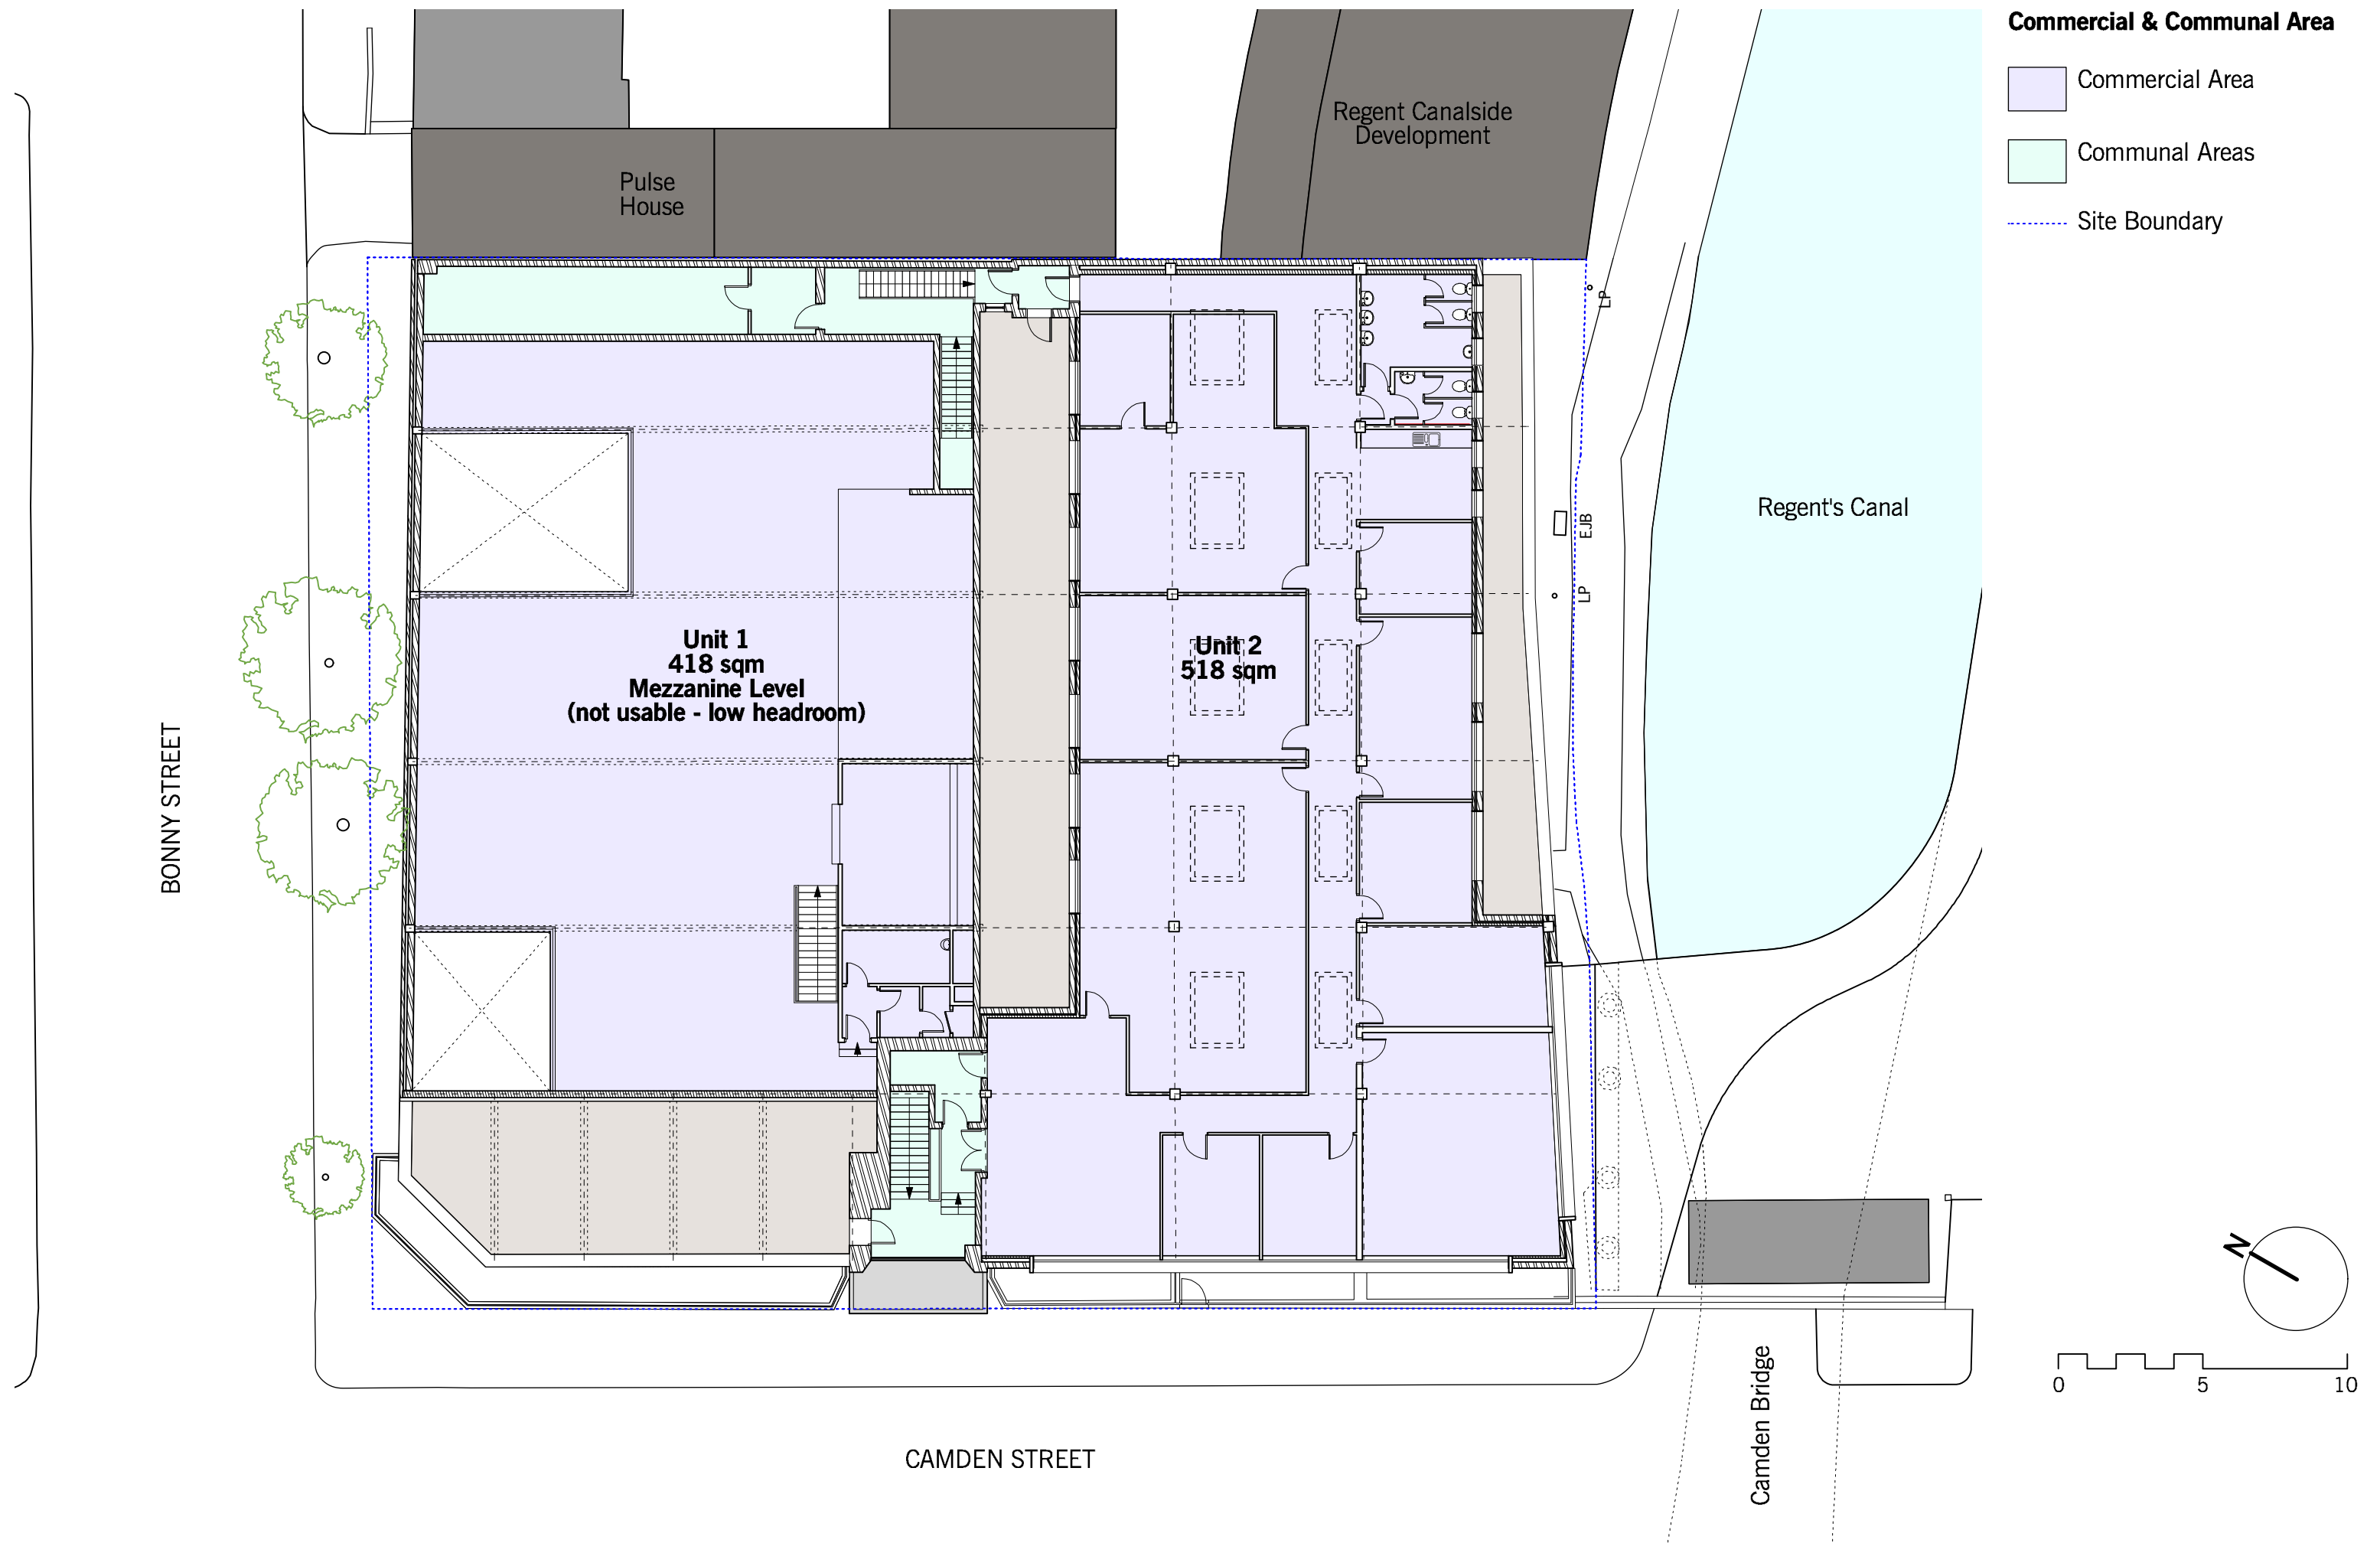

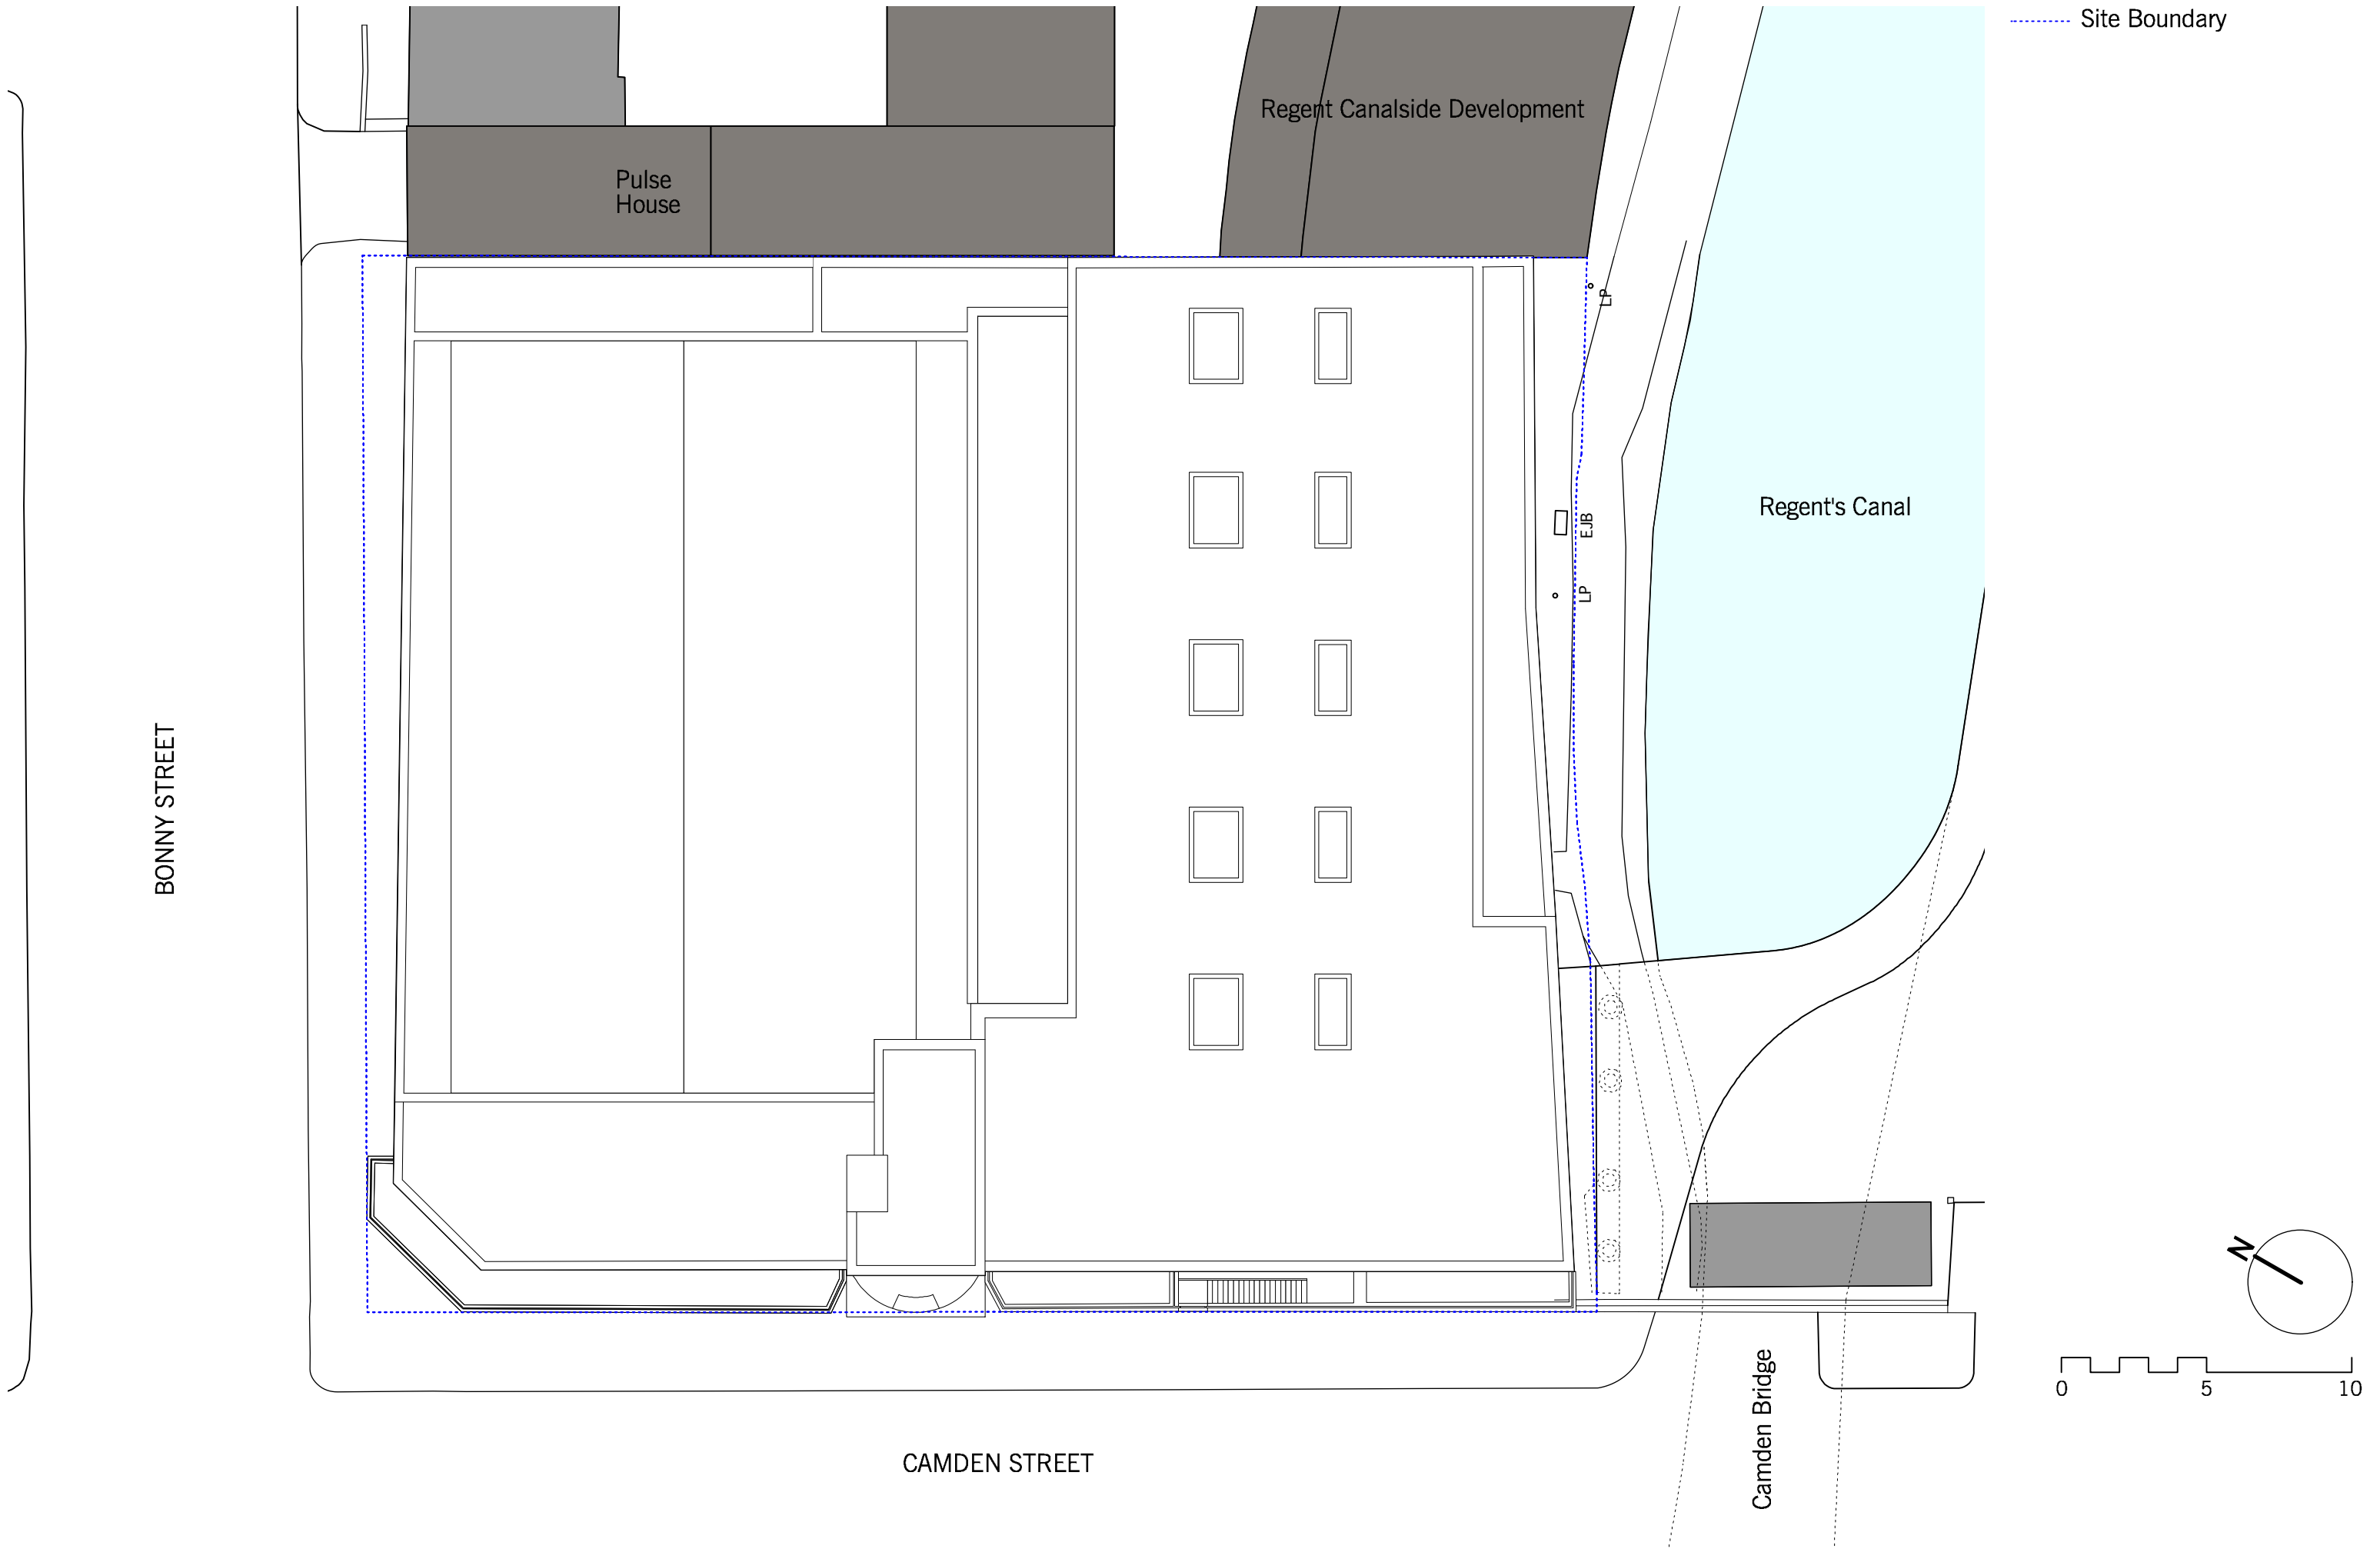


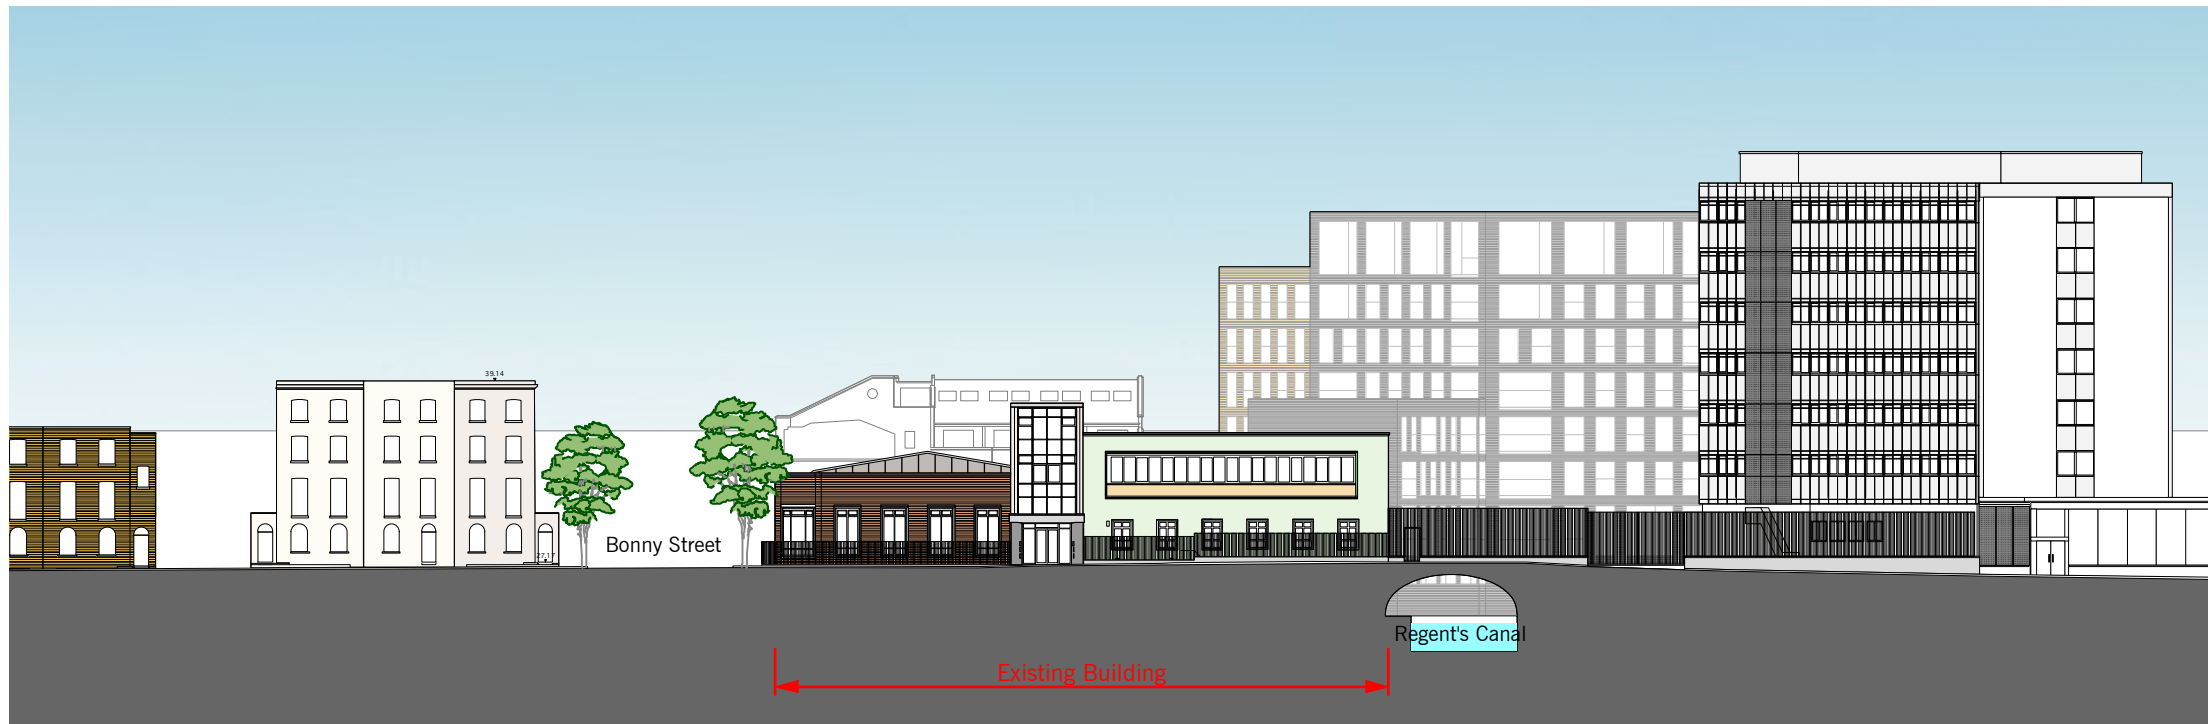


Existing West Elevation - Camden Street View

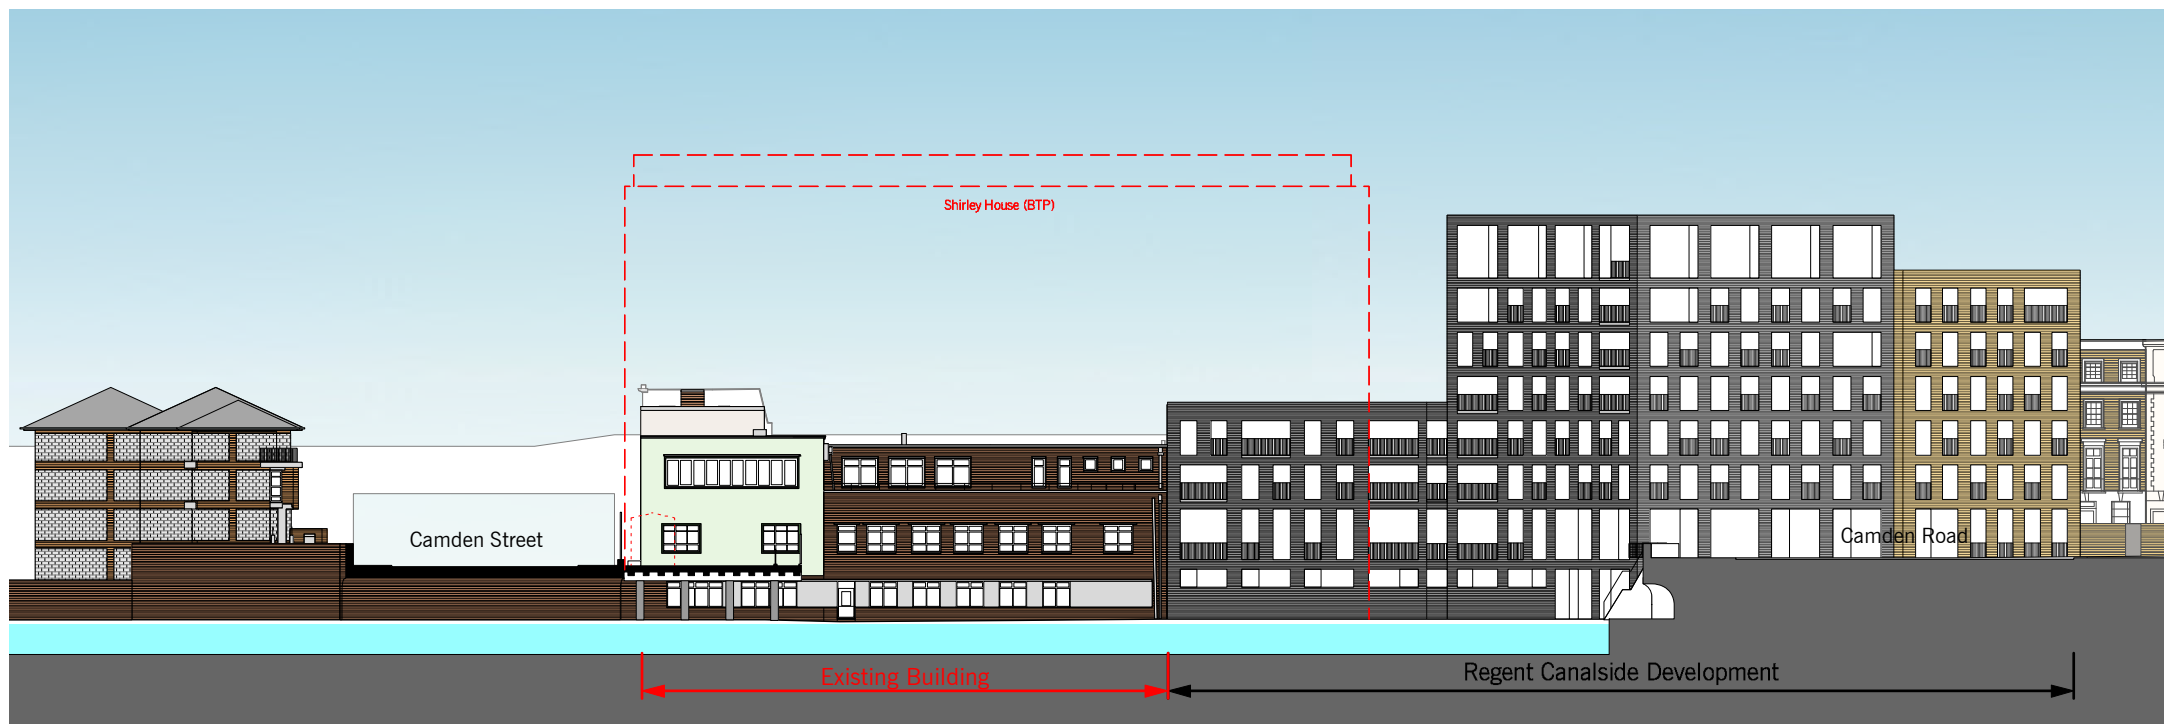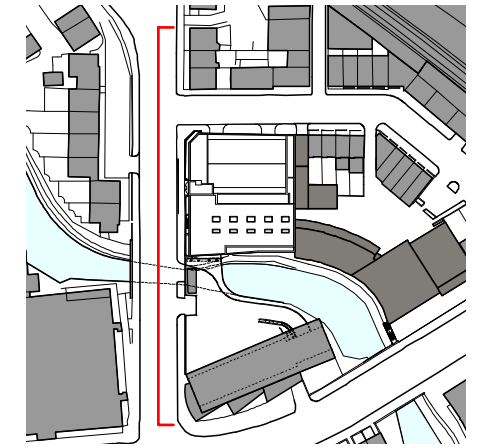


Existing South Elevation - Canal View

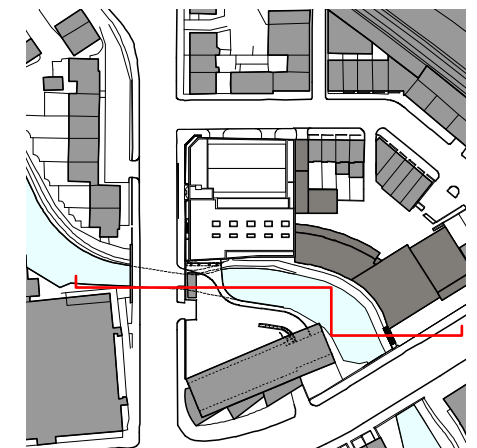


0 5 10 15 20m

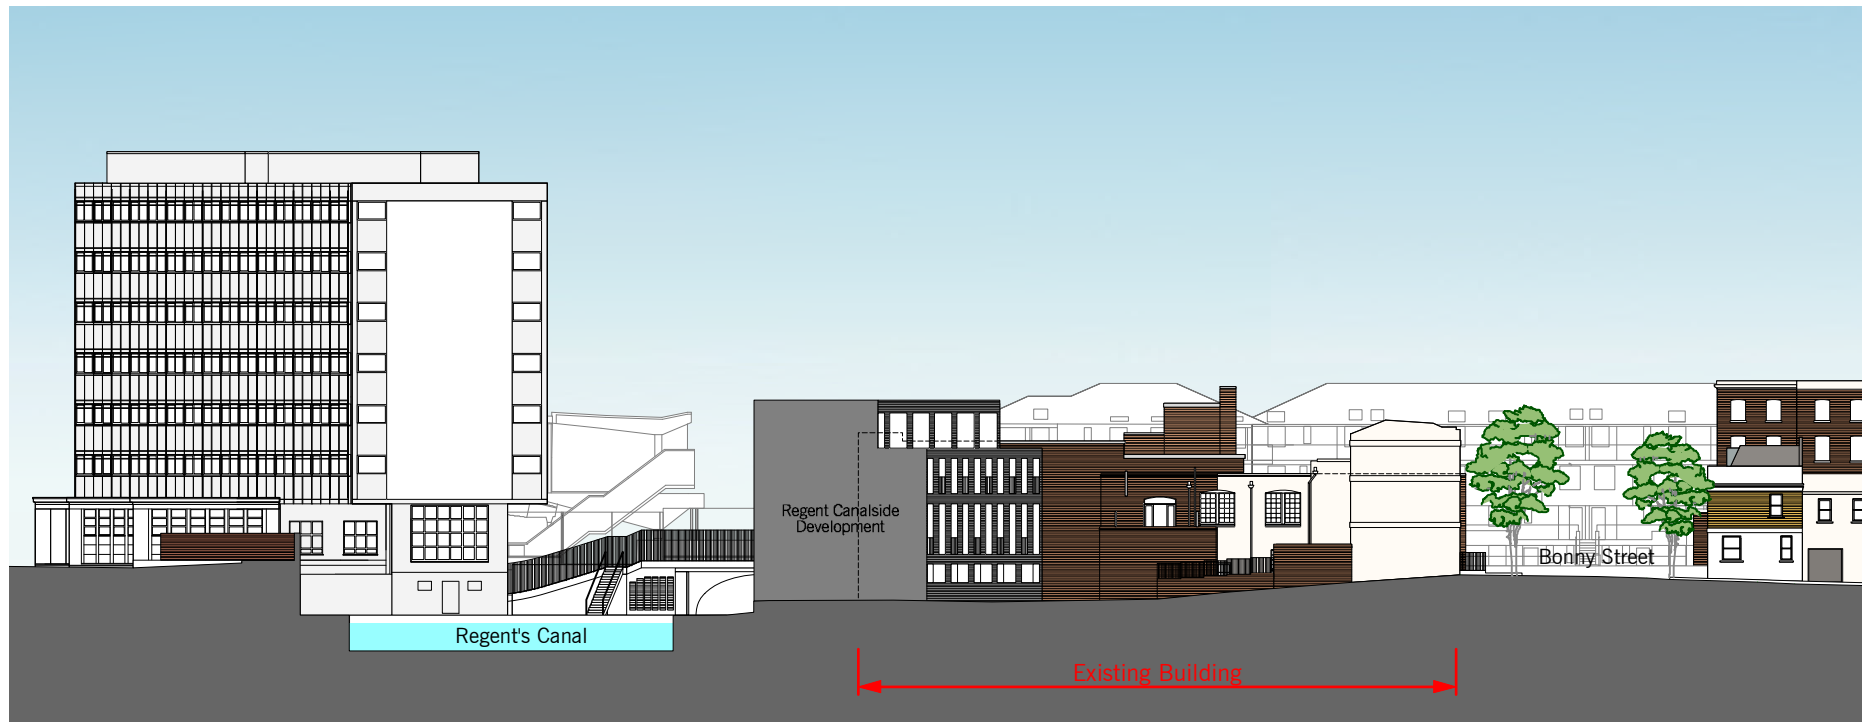



Existing East Elevation - Twyman House View

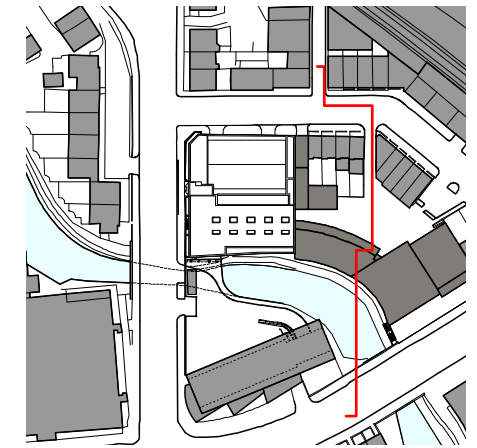



Existing North Elevation - Bonny Street View

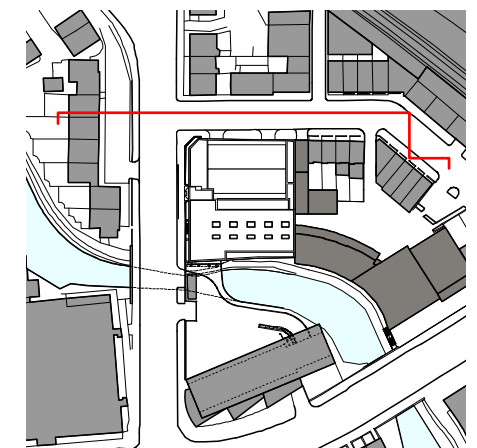


0 5 10 15 20m

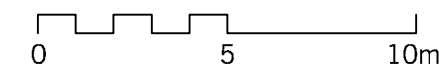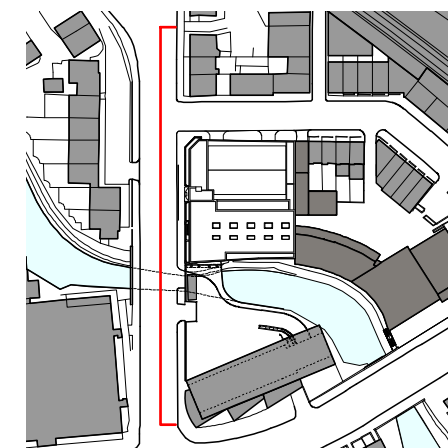


Existing West Elevation
(Camden Street View)

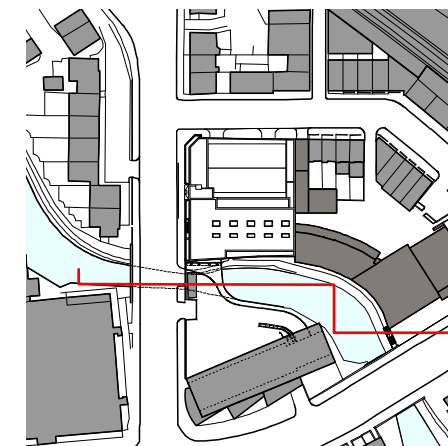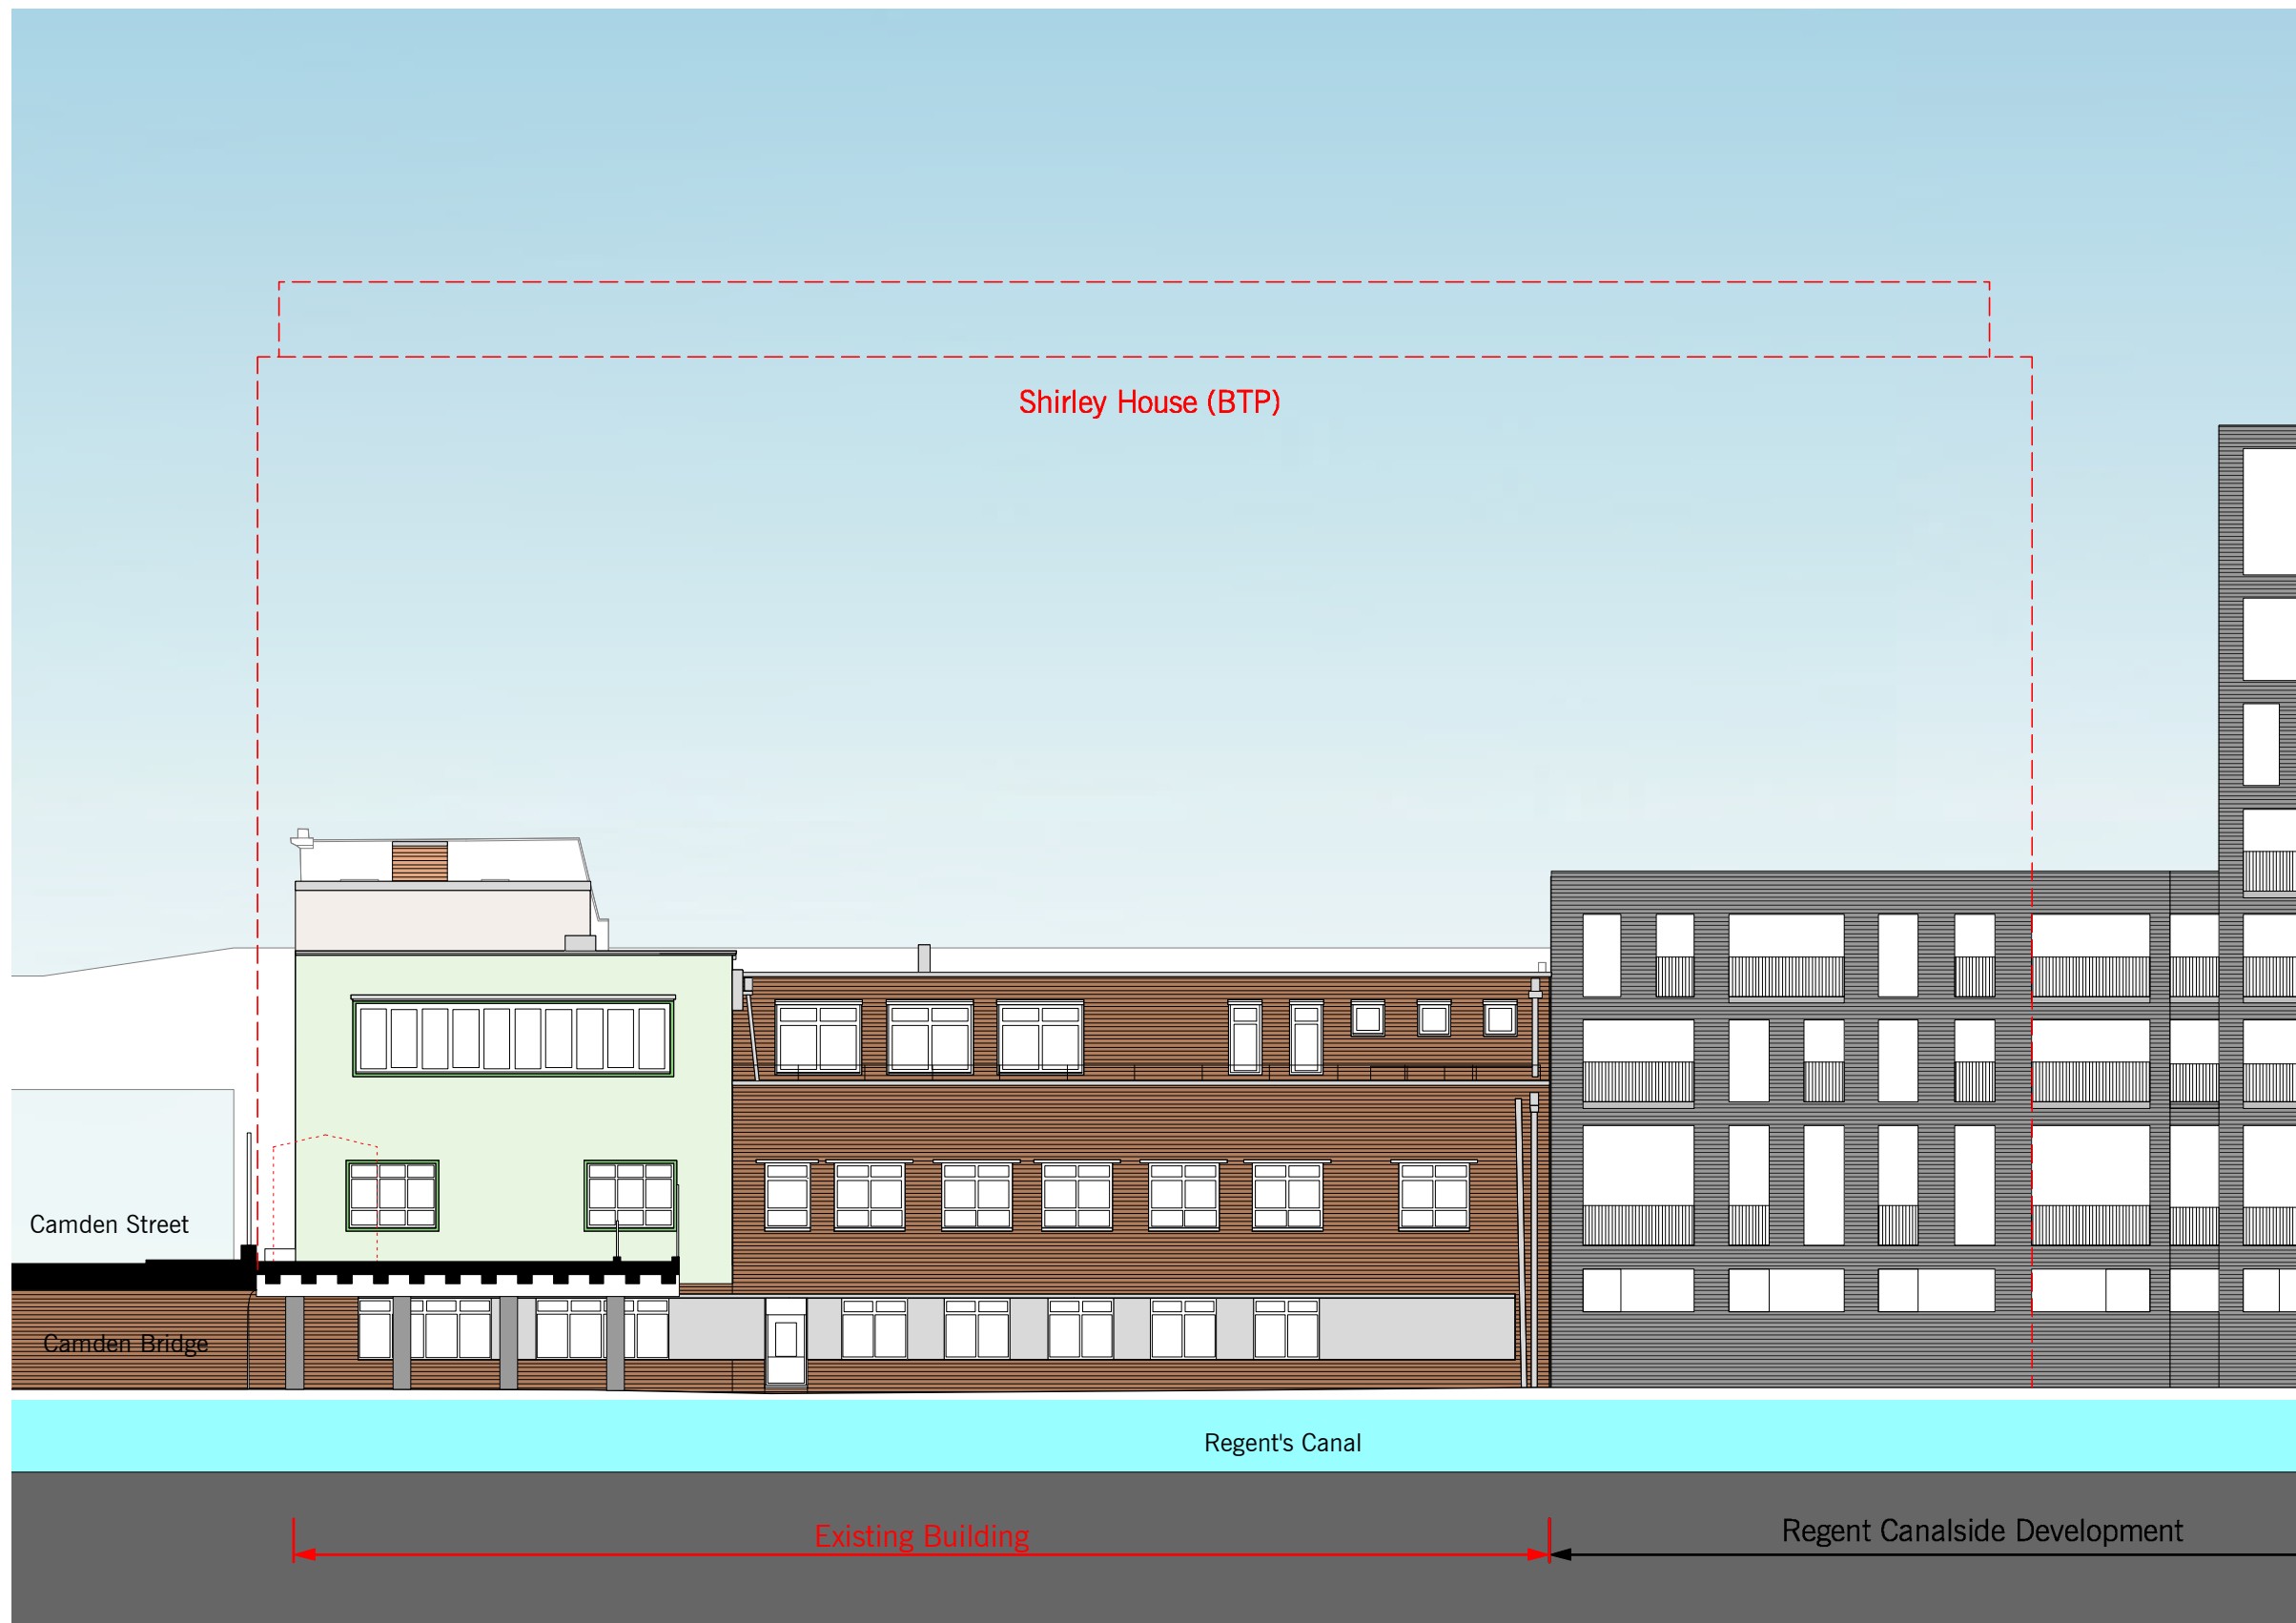

Existing South Elevation
(Canal View)

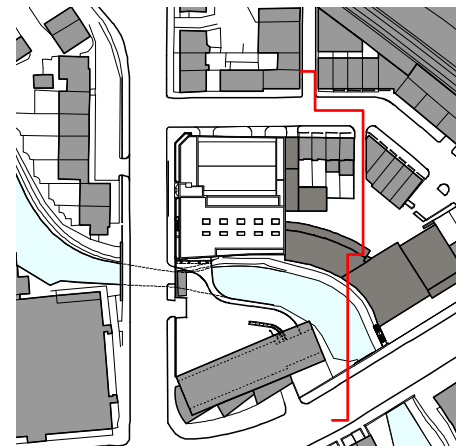

Existing East Elevation
(Twyman House View)



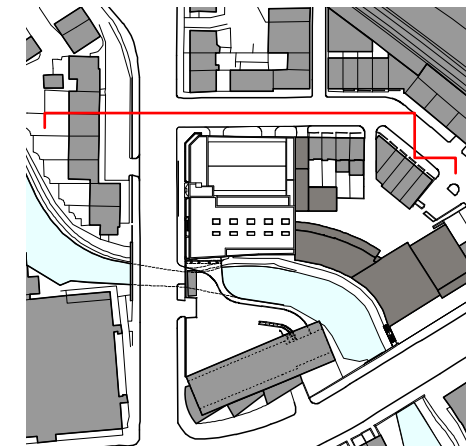


Camden Street


Existing Building

0 5 10m

Existing North Elevation
(Bonny Street View)

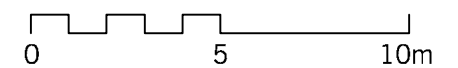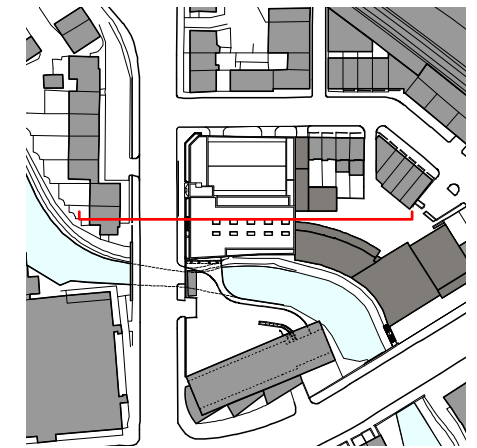
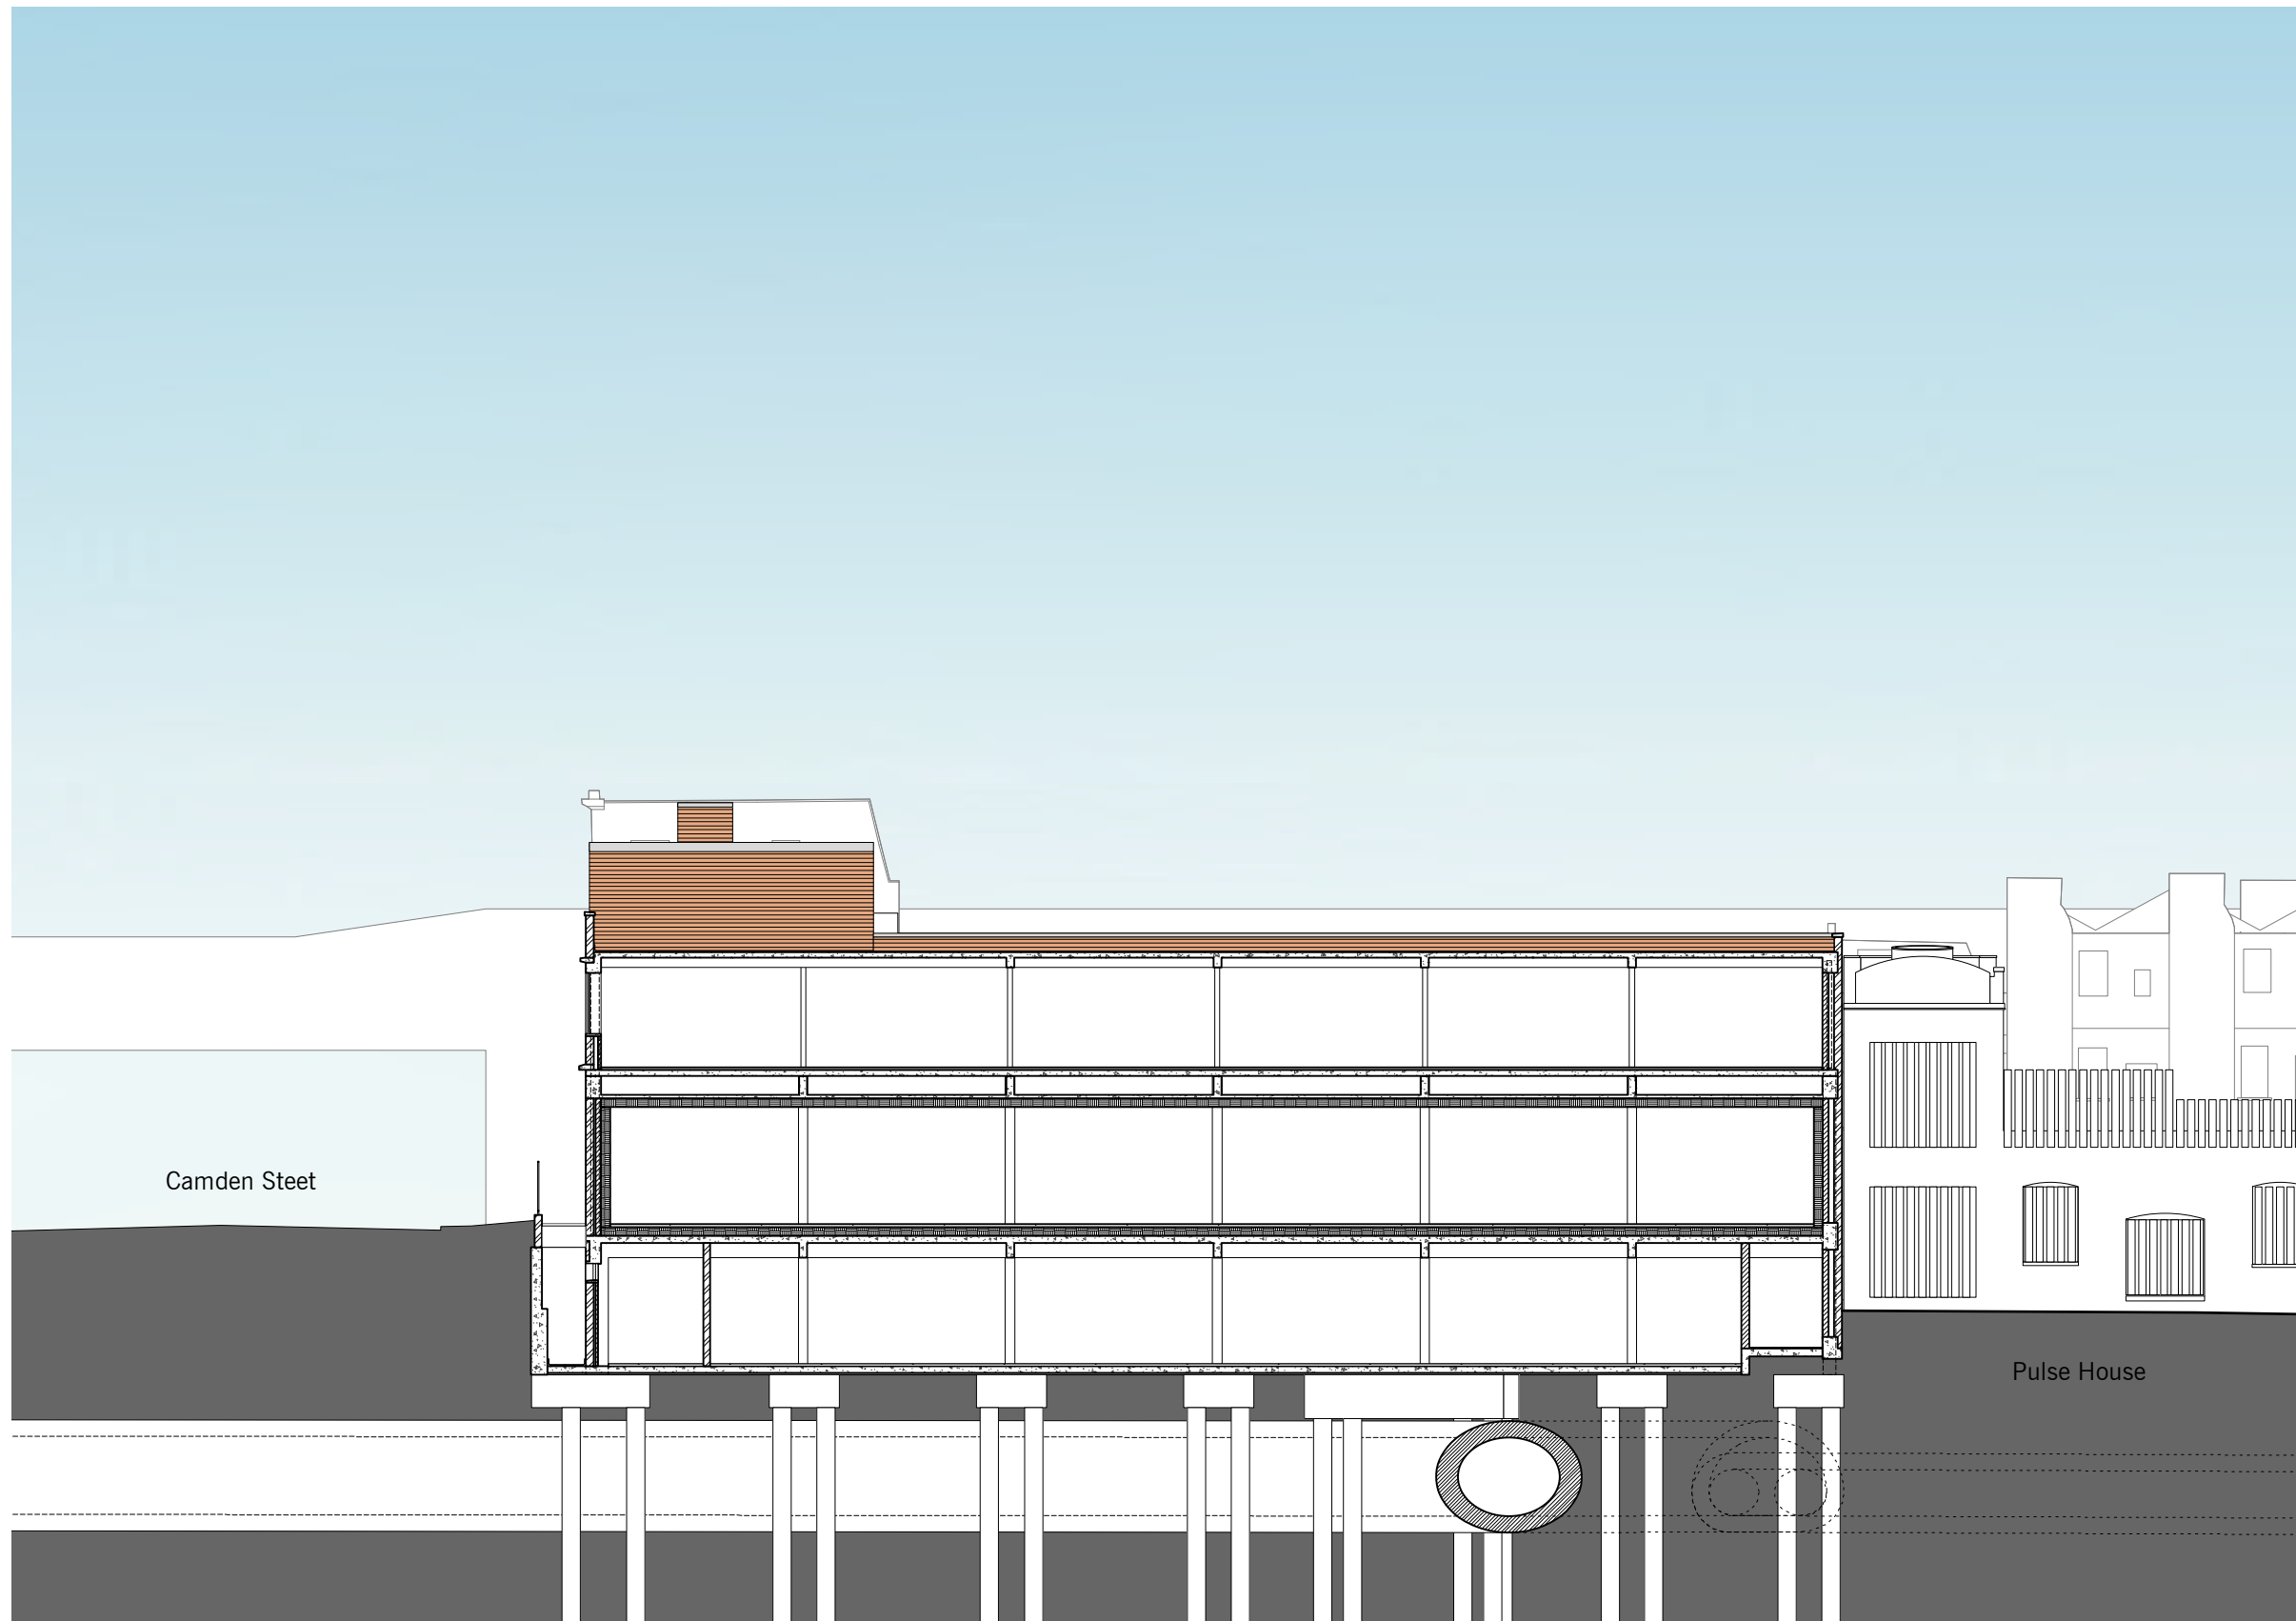


Existing Section AA

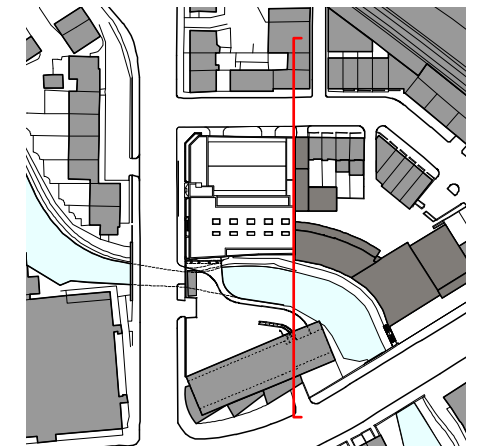

0 5 10m

Existing Section BB

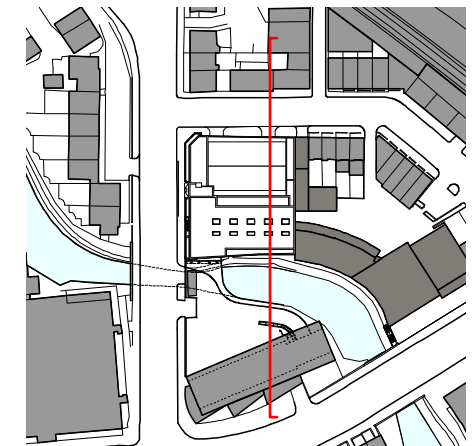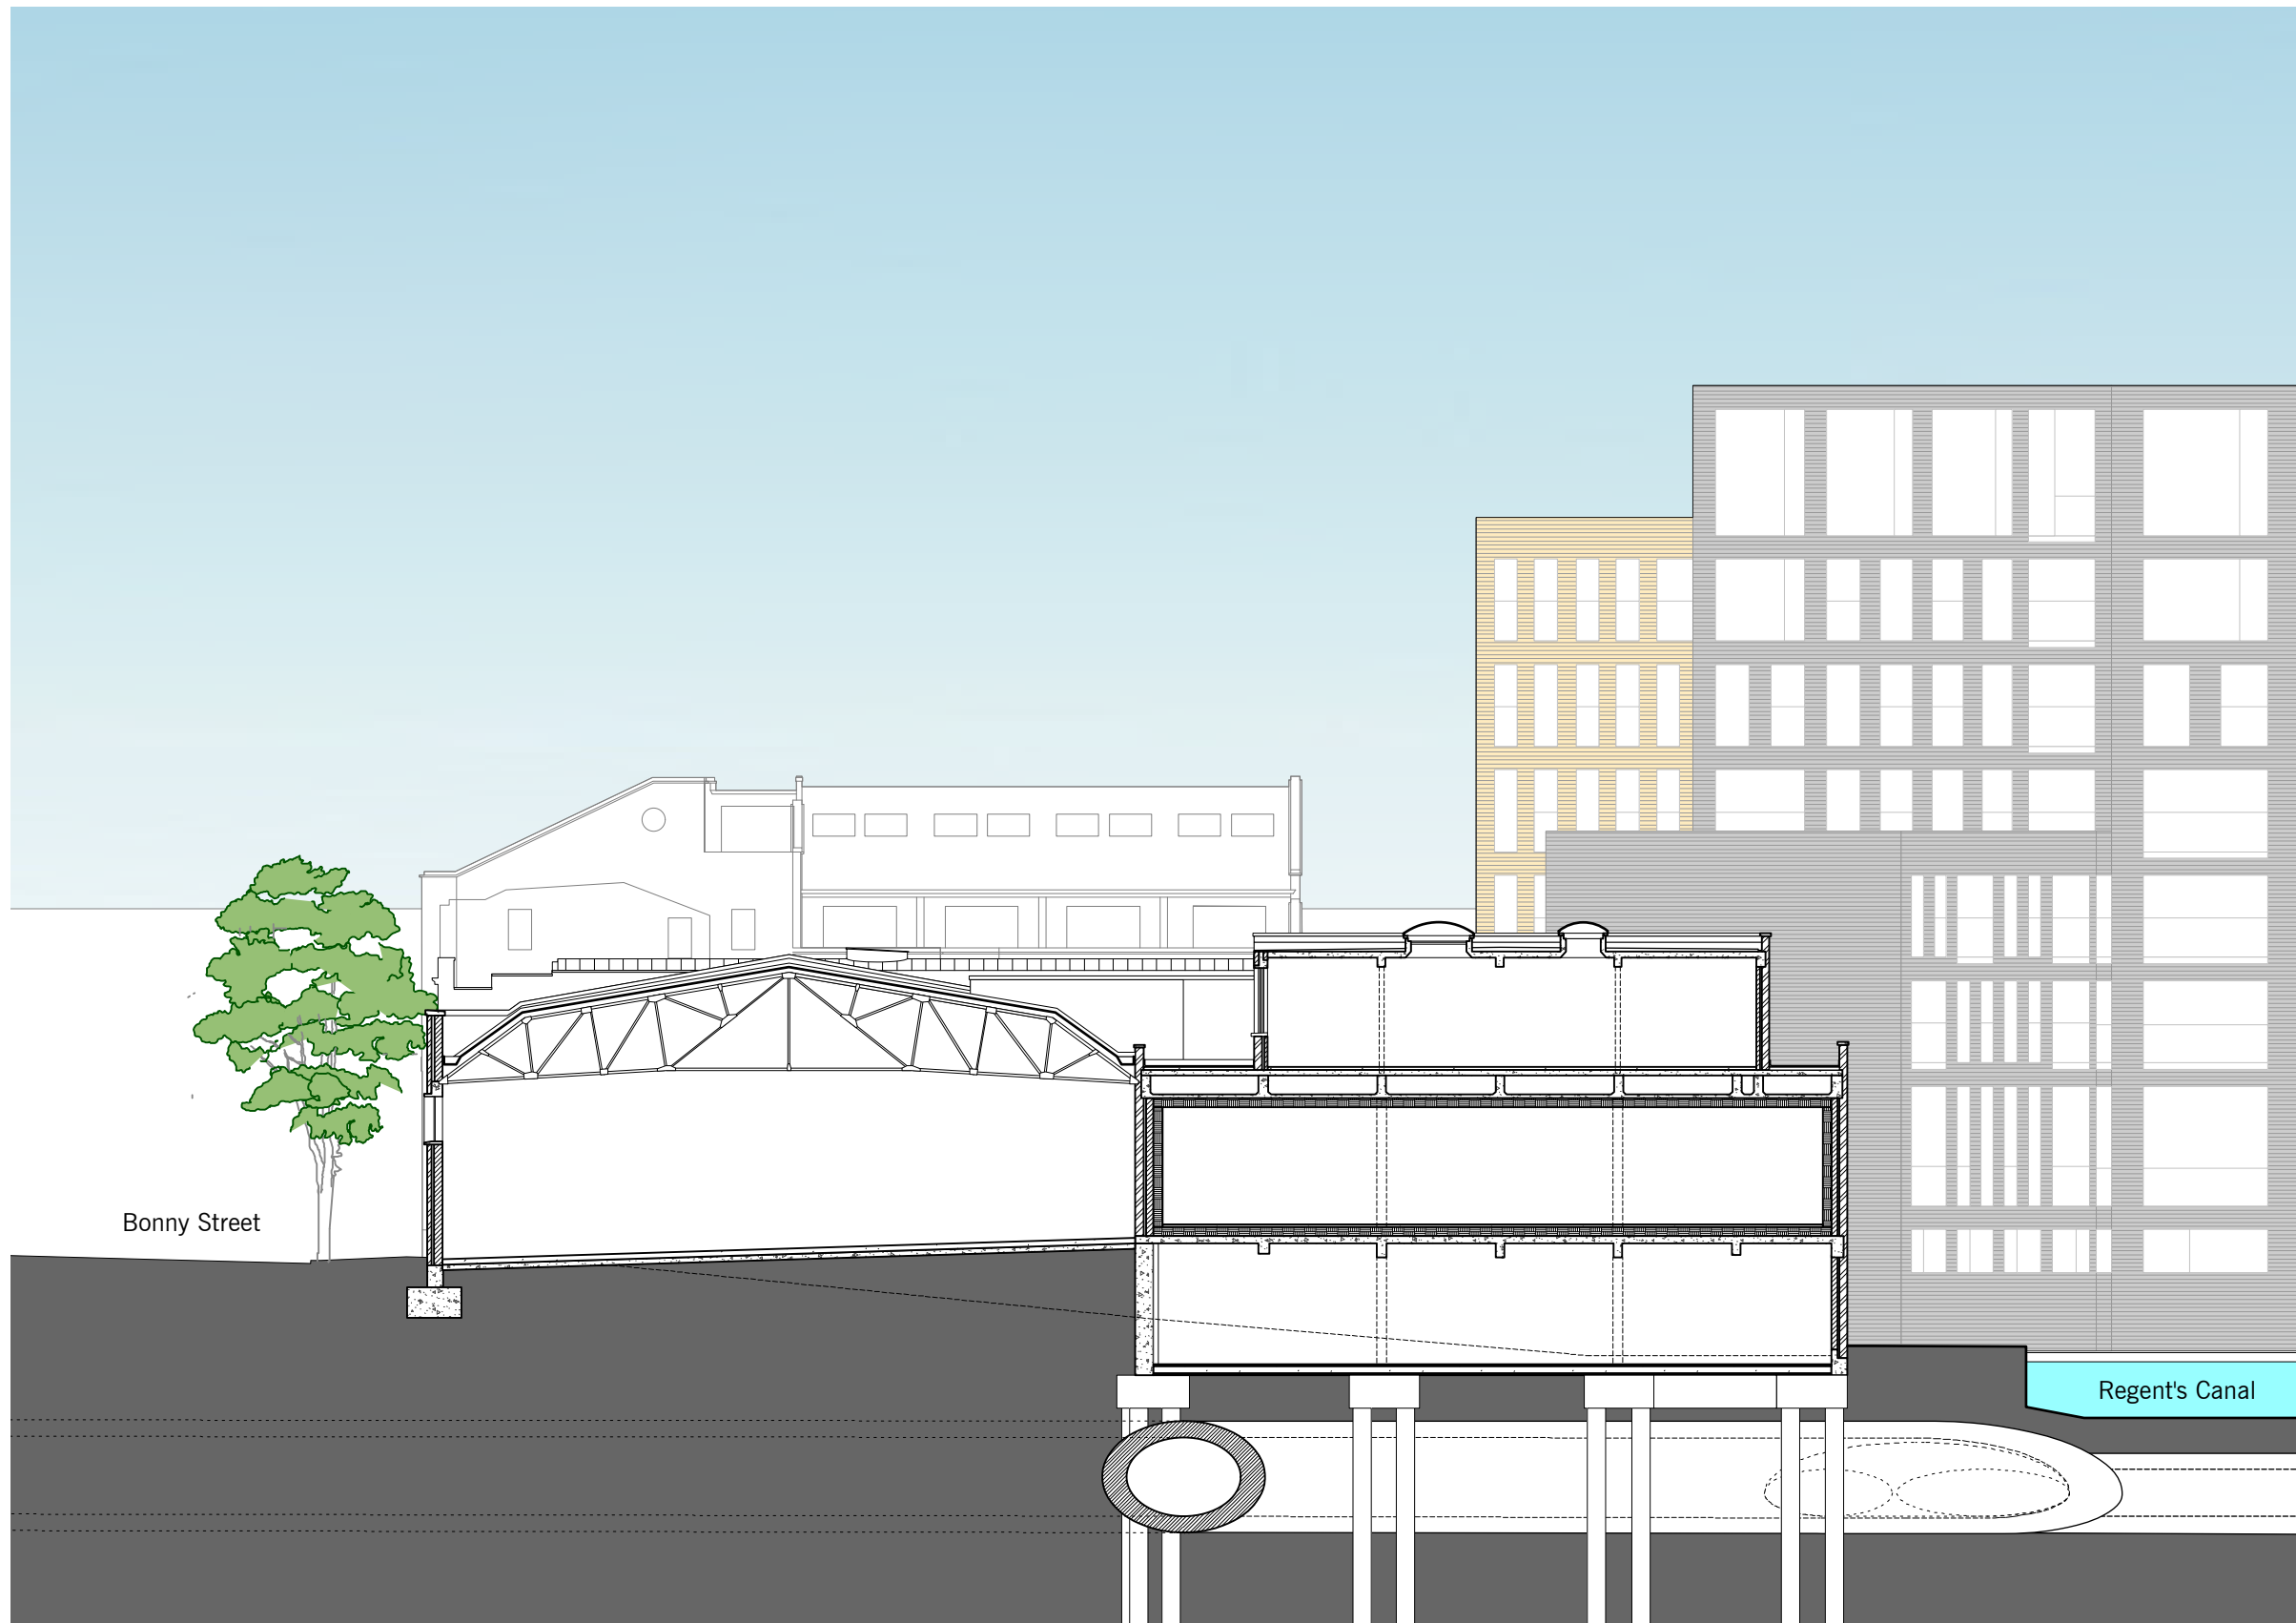

0 5 10m

Existing Section BB