




**©COPYRIGHT NOTICE**  
THIS DRAWING MAY NOT BE COPIED (IN WHOLE OR IN PART),  
RETAINED OR DISCLOSED WITHOUT THE PRIOR WRITTEN  
CONSENT OF CORPORATE PROPERTY/ACCOMODATION PLANNING

**DO NOT SCALE**  
NO DIMENSIONS SHOULD BE SCALED FROM THIS DRAWING.  
CONTRACTORS MUST VERIFY ALL DIMENSIONS BEFORE STARTING  
WORK AND ANY DISCREPANCIES ARE TO BE REPORTED TO  
PRUDENTIAL CORPORATE PROPERTY/ACCOMMODATION PLANNING

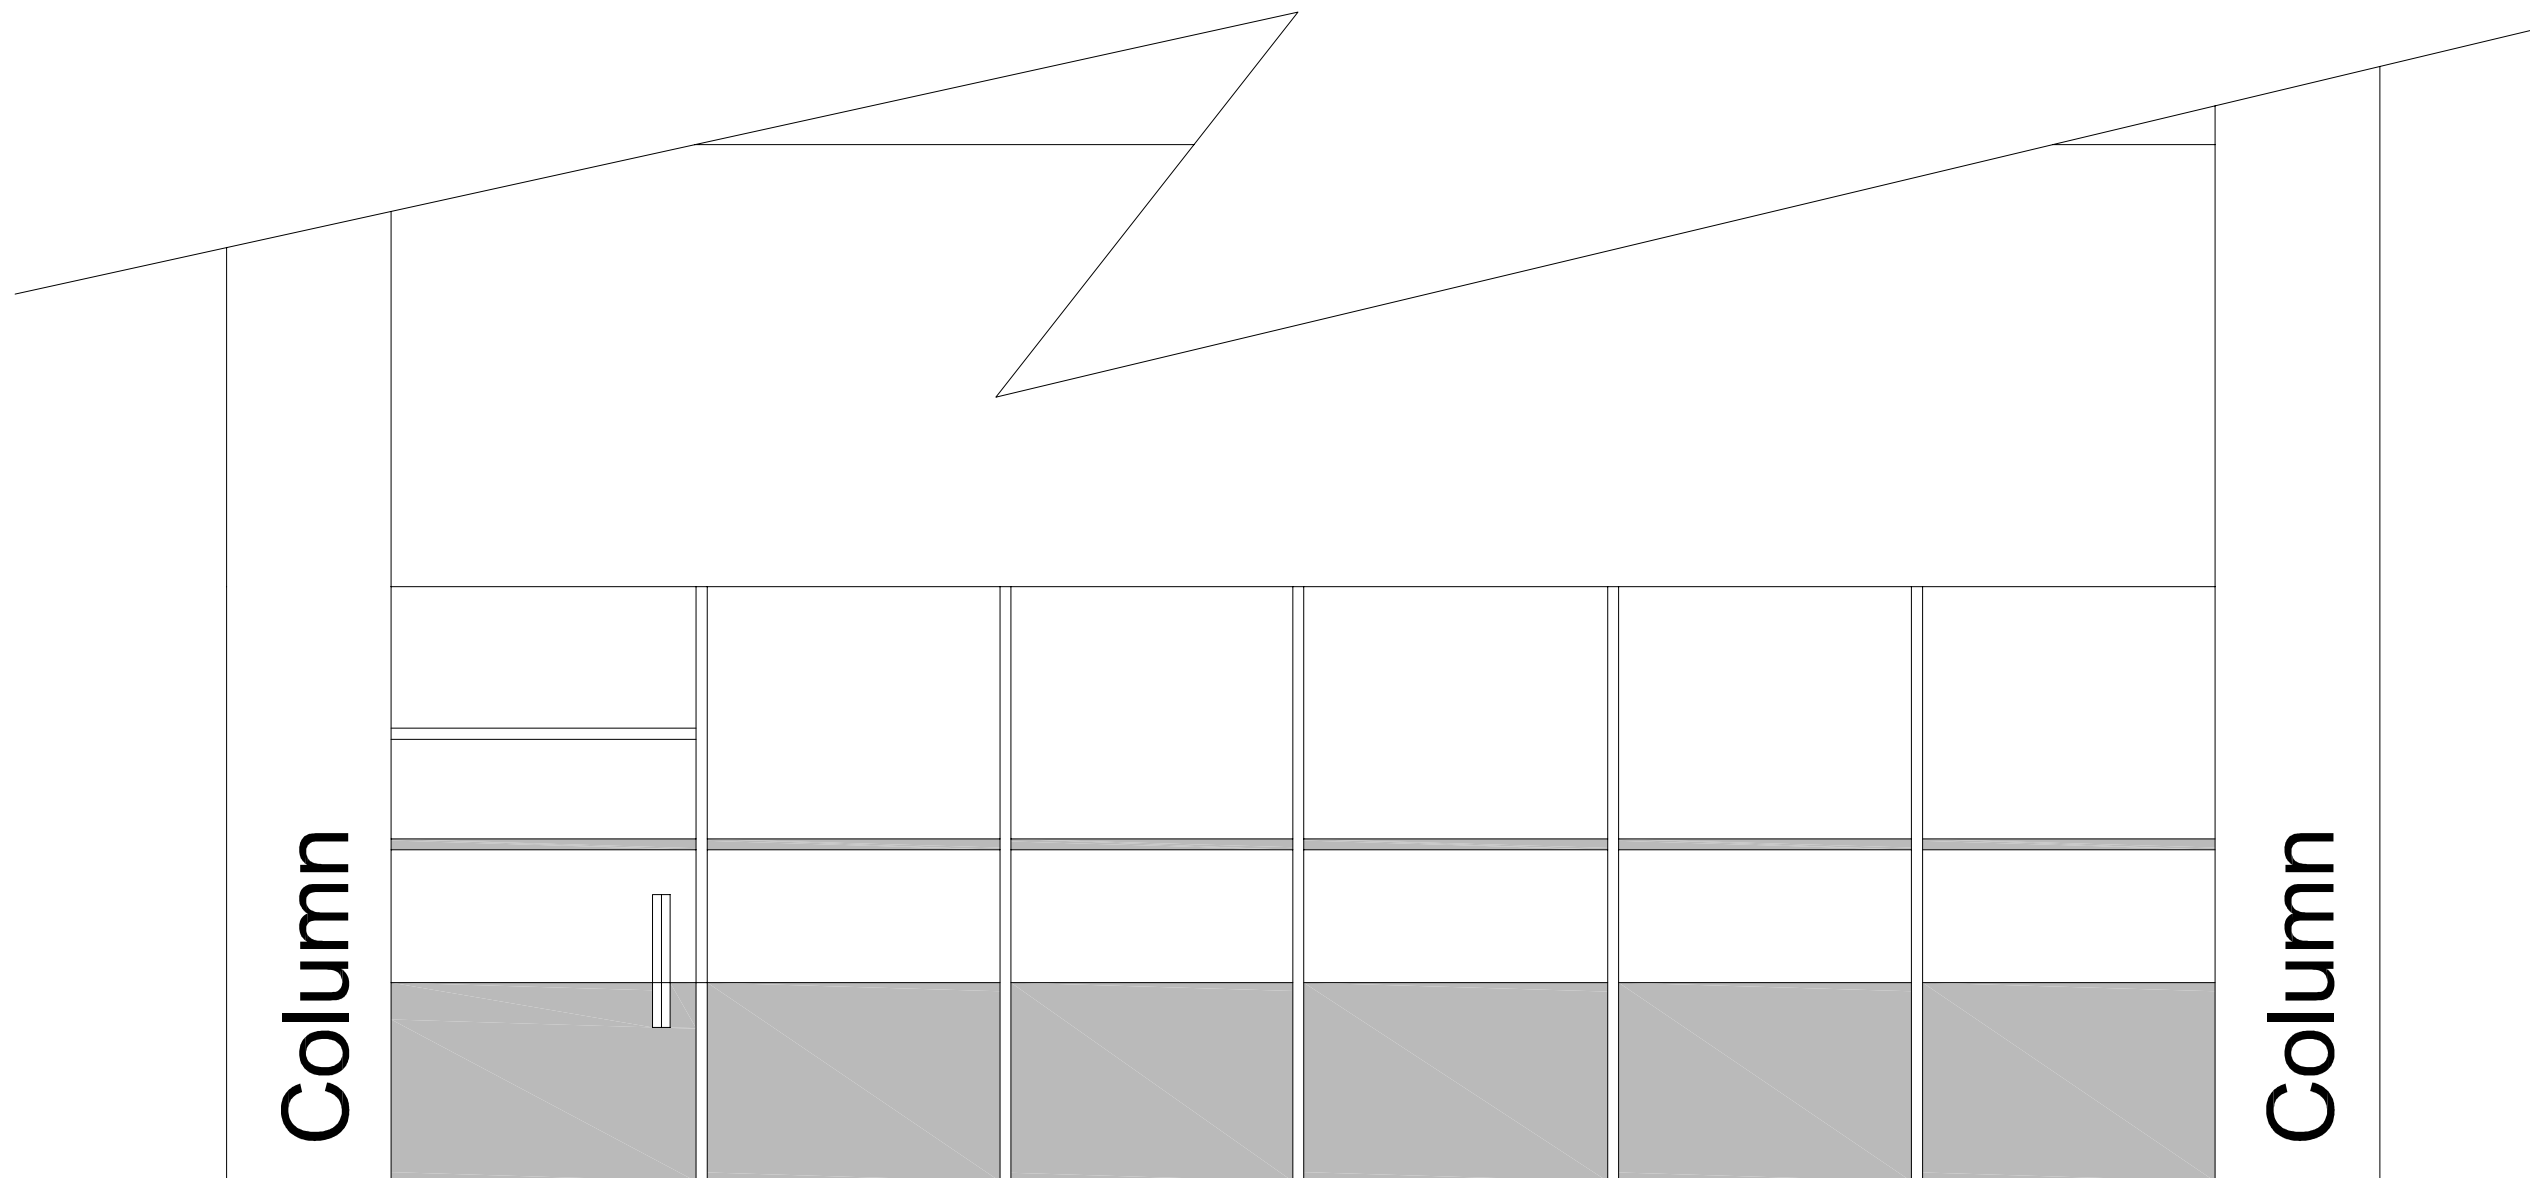

## 3 Waterhouse Square Ground Floor

[illegible]

3 Waterhouse Square

FLOOR/BLOCK

Ground

DRAWING TITLE

### Proposed Glazing

SCALE: NTS

IN BY: MA

DATE:	30/10/14
-------	----------

SOURCE:

PROJECT NO:

REV: 1