




EXISTING 1:100

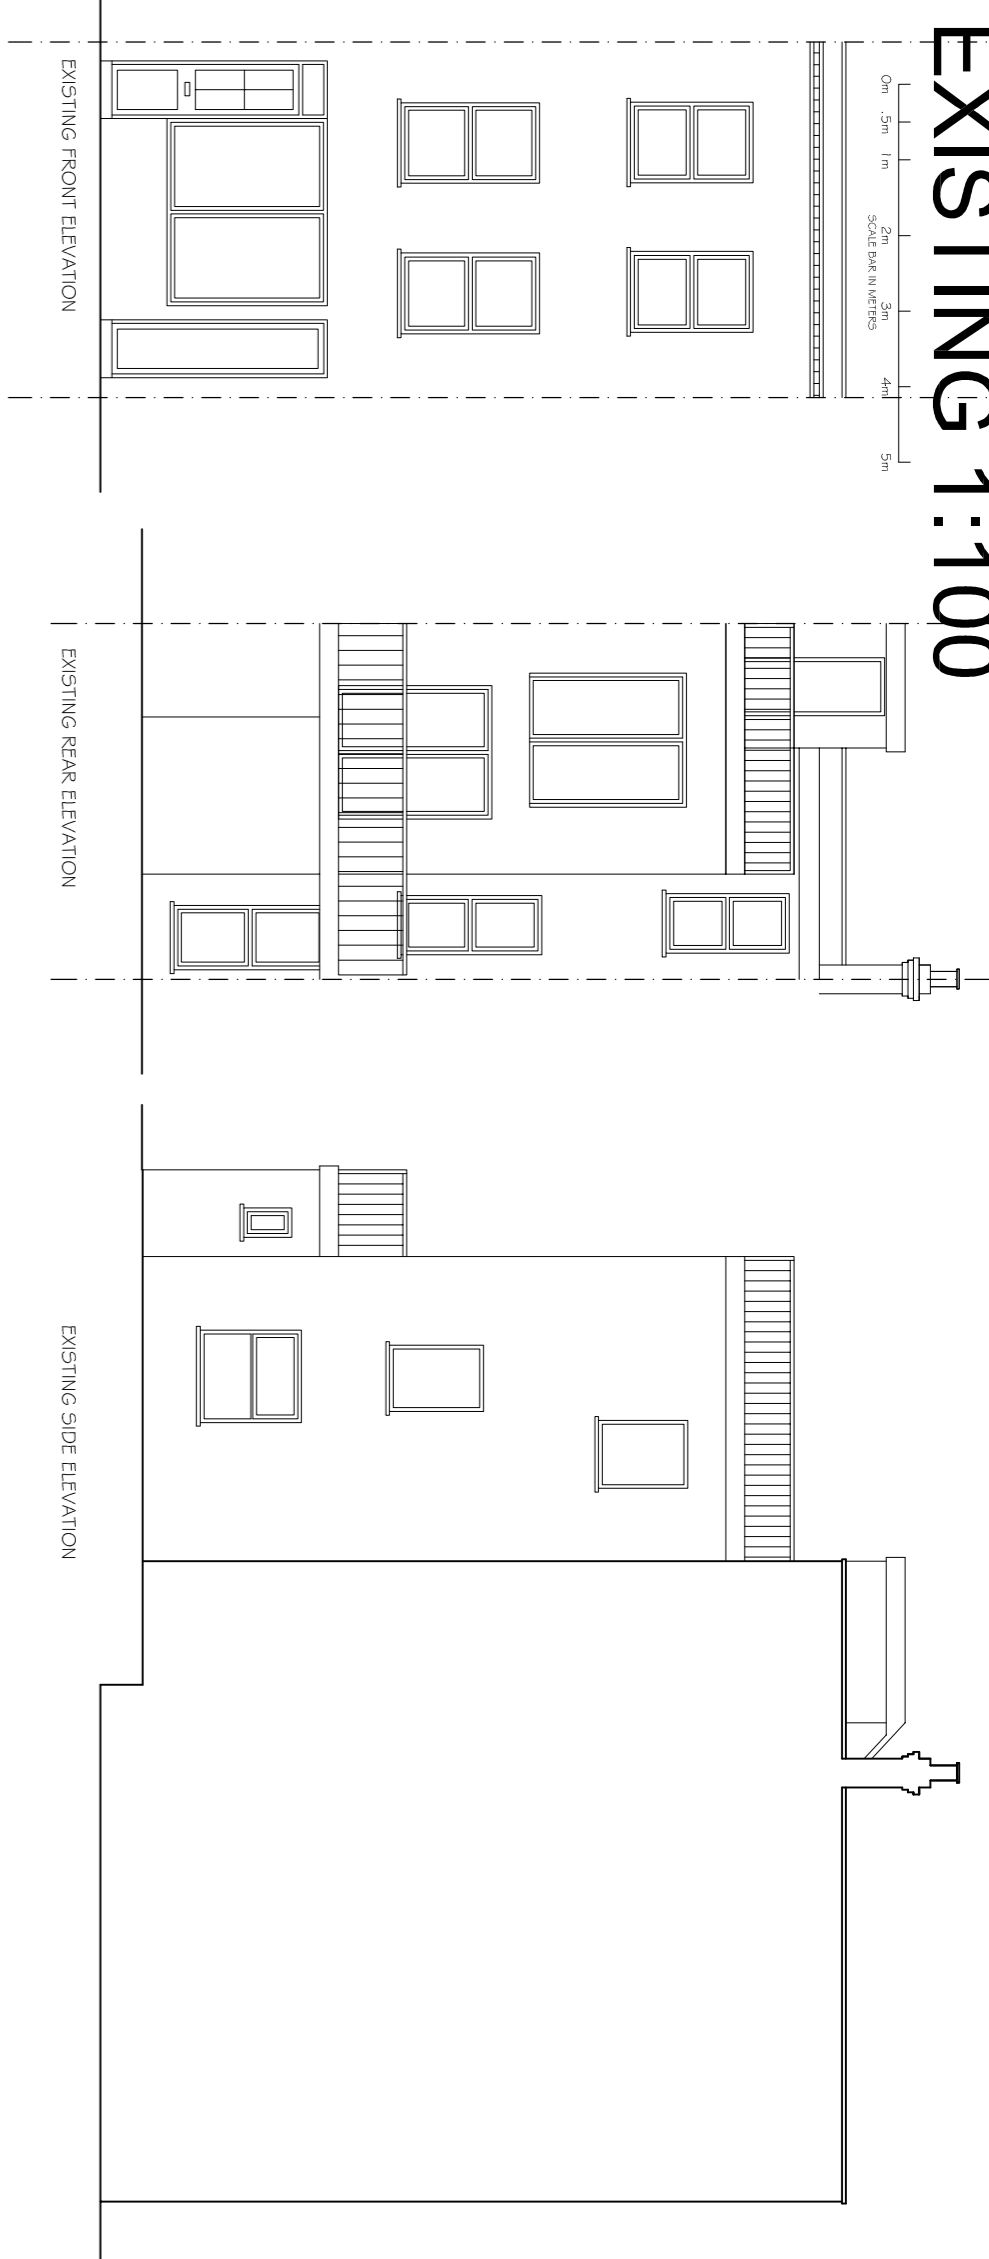



PROPOSED 1:100

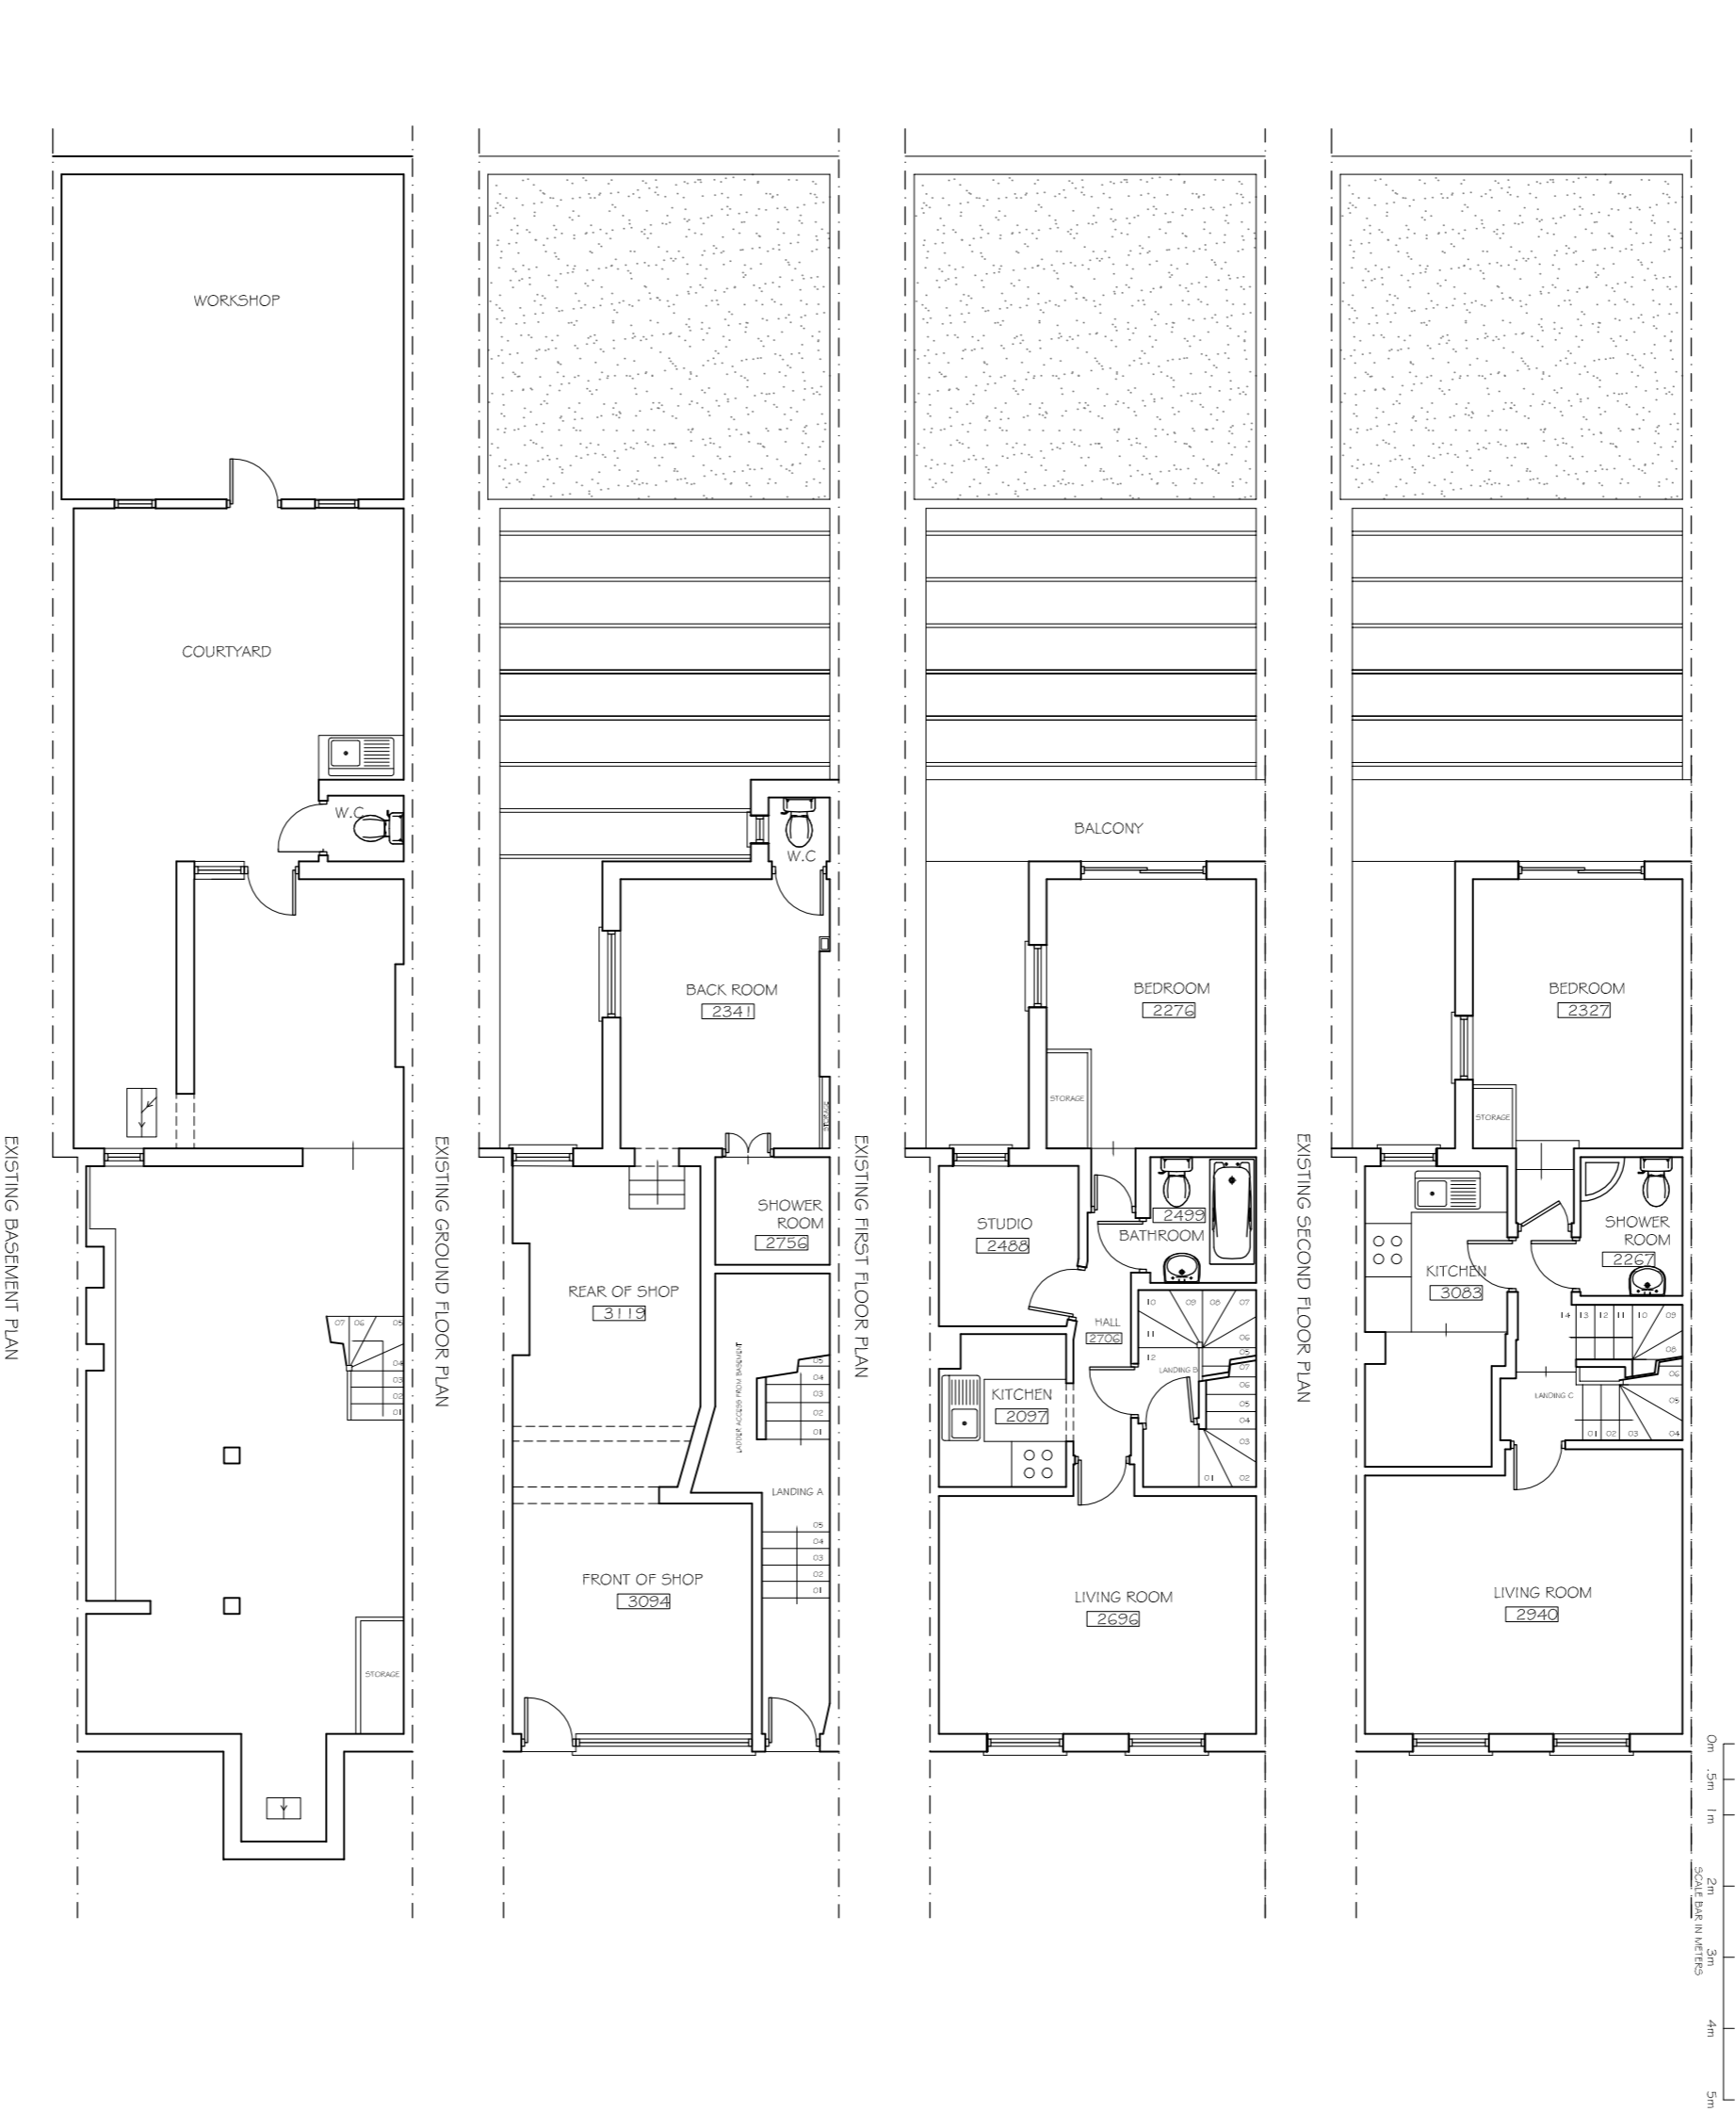

PROPOSED 1:100

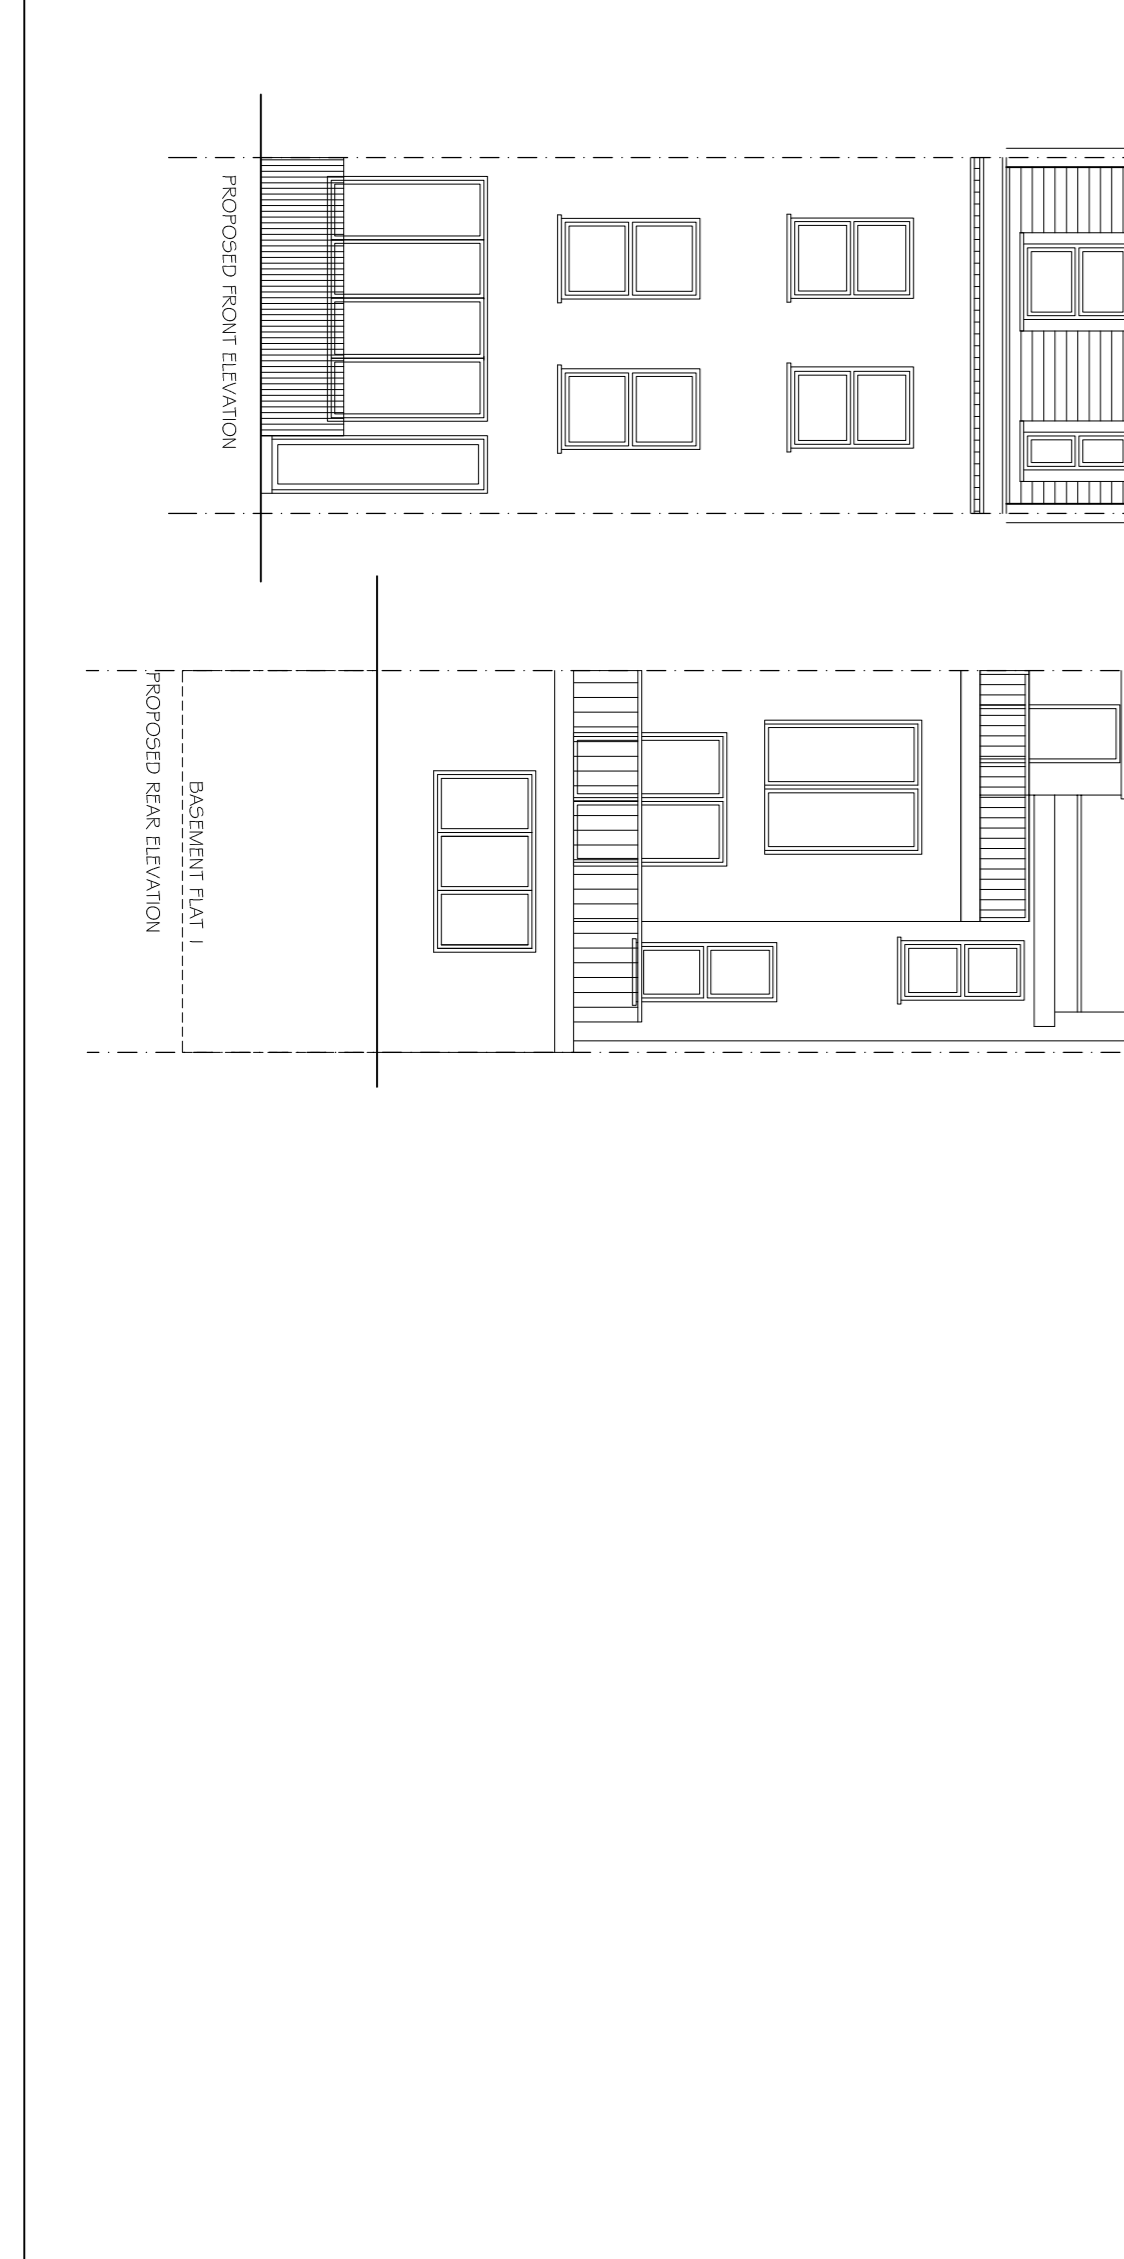

PROPOSED 1:100

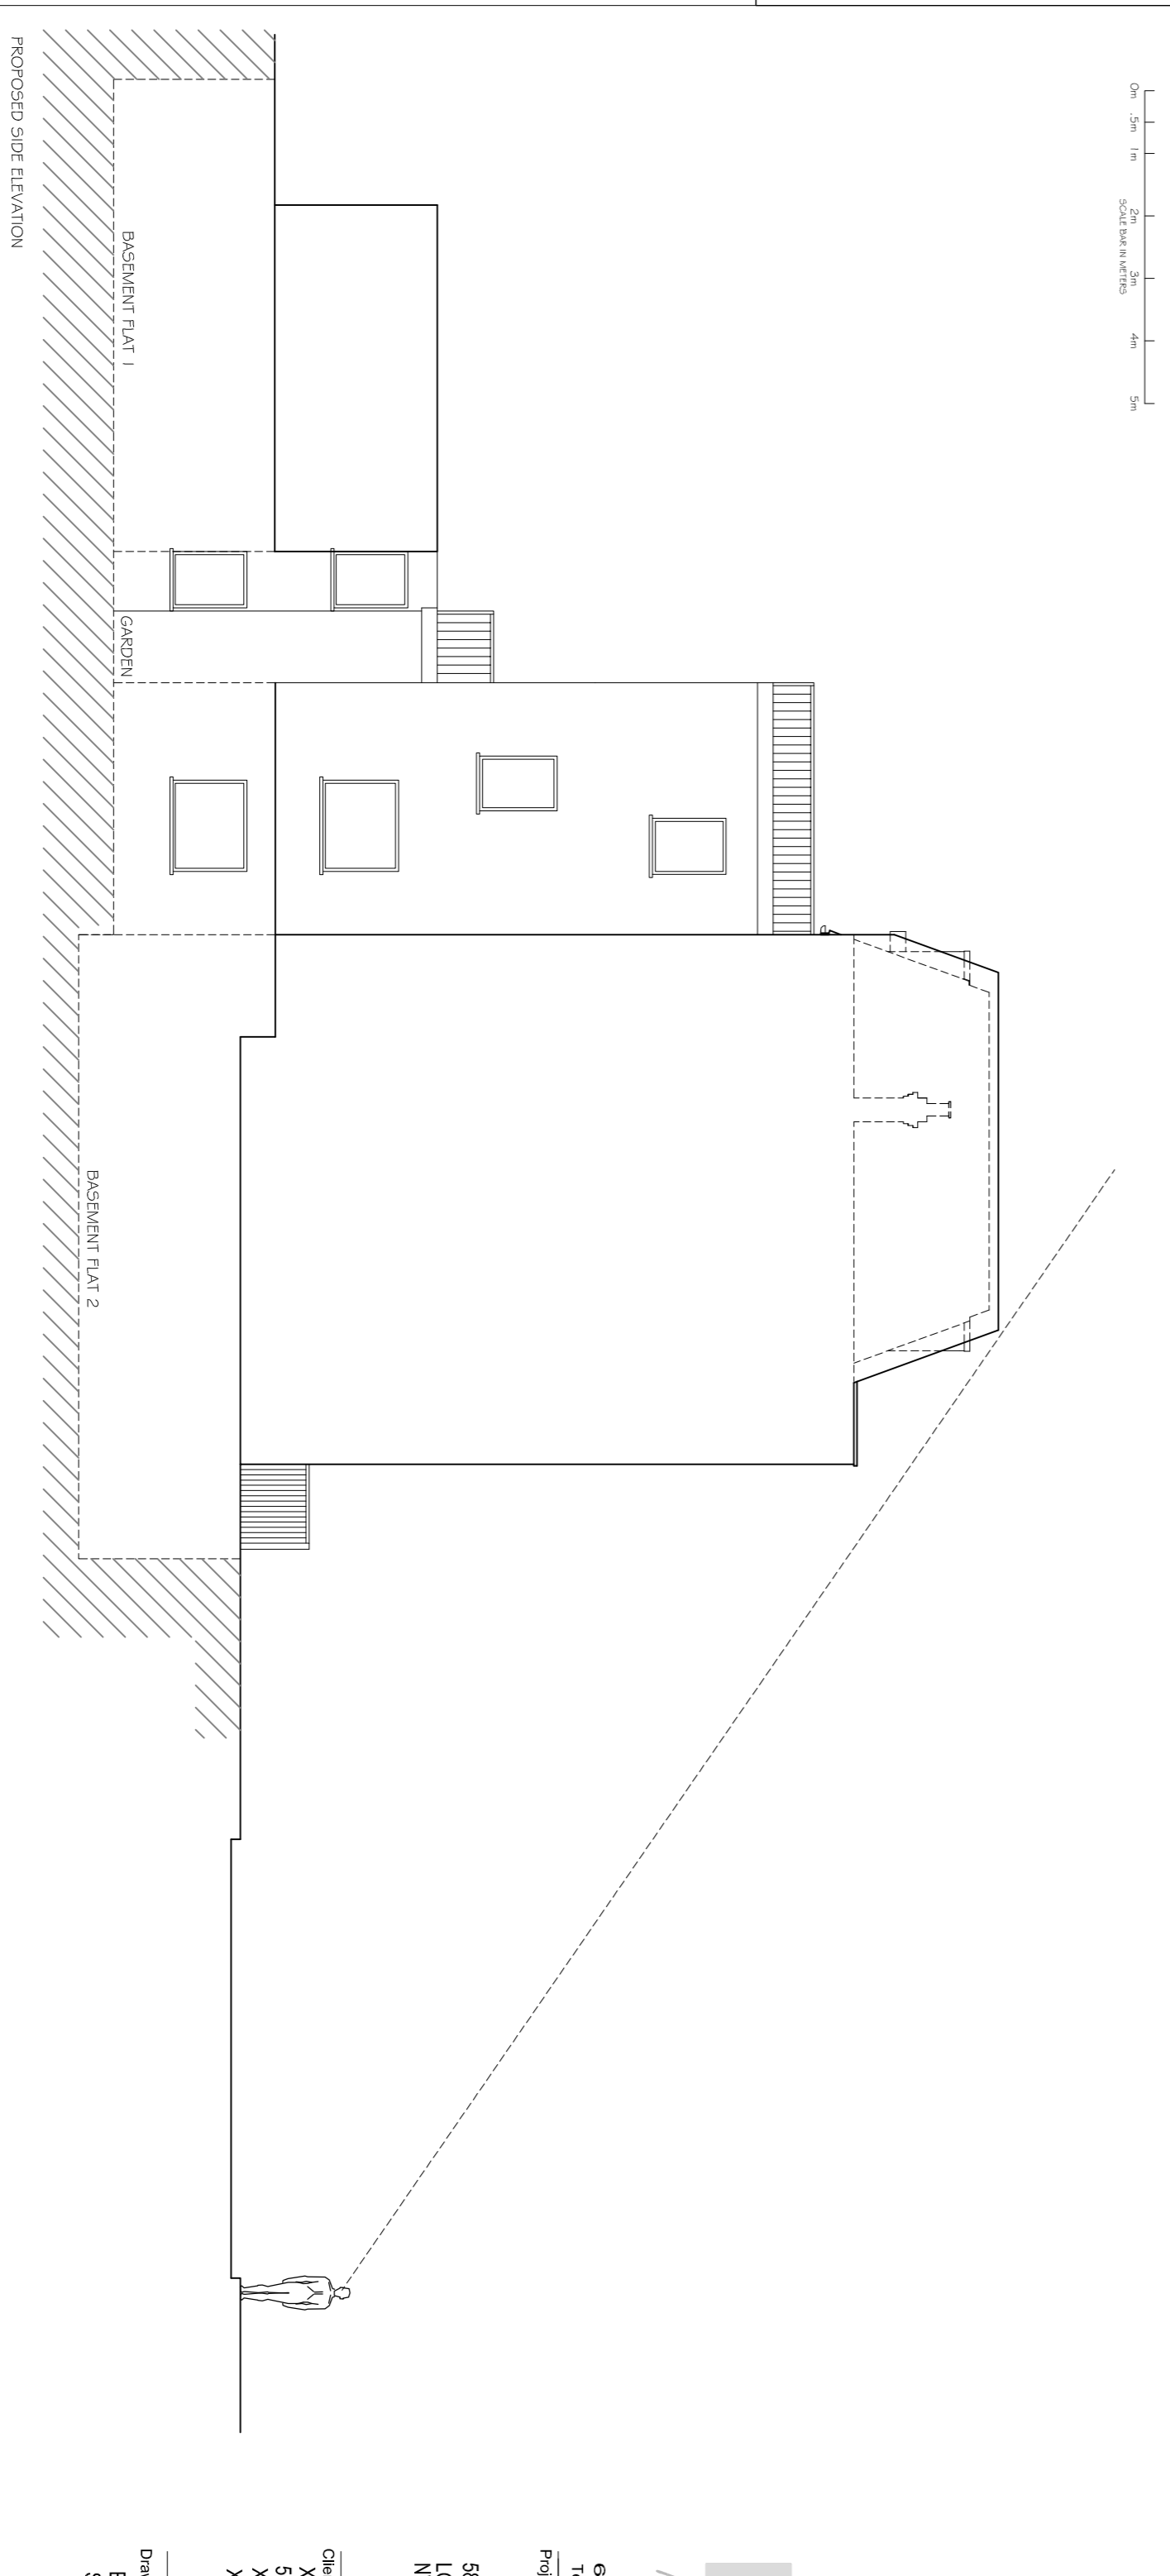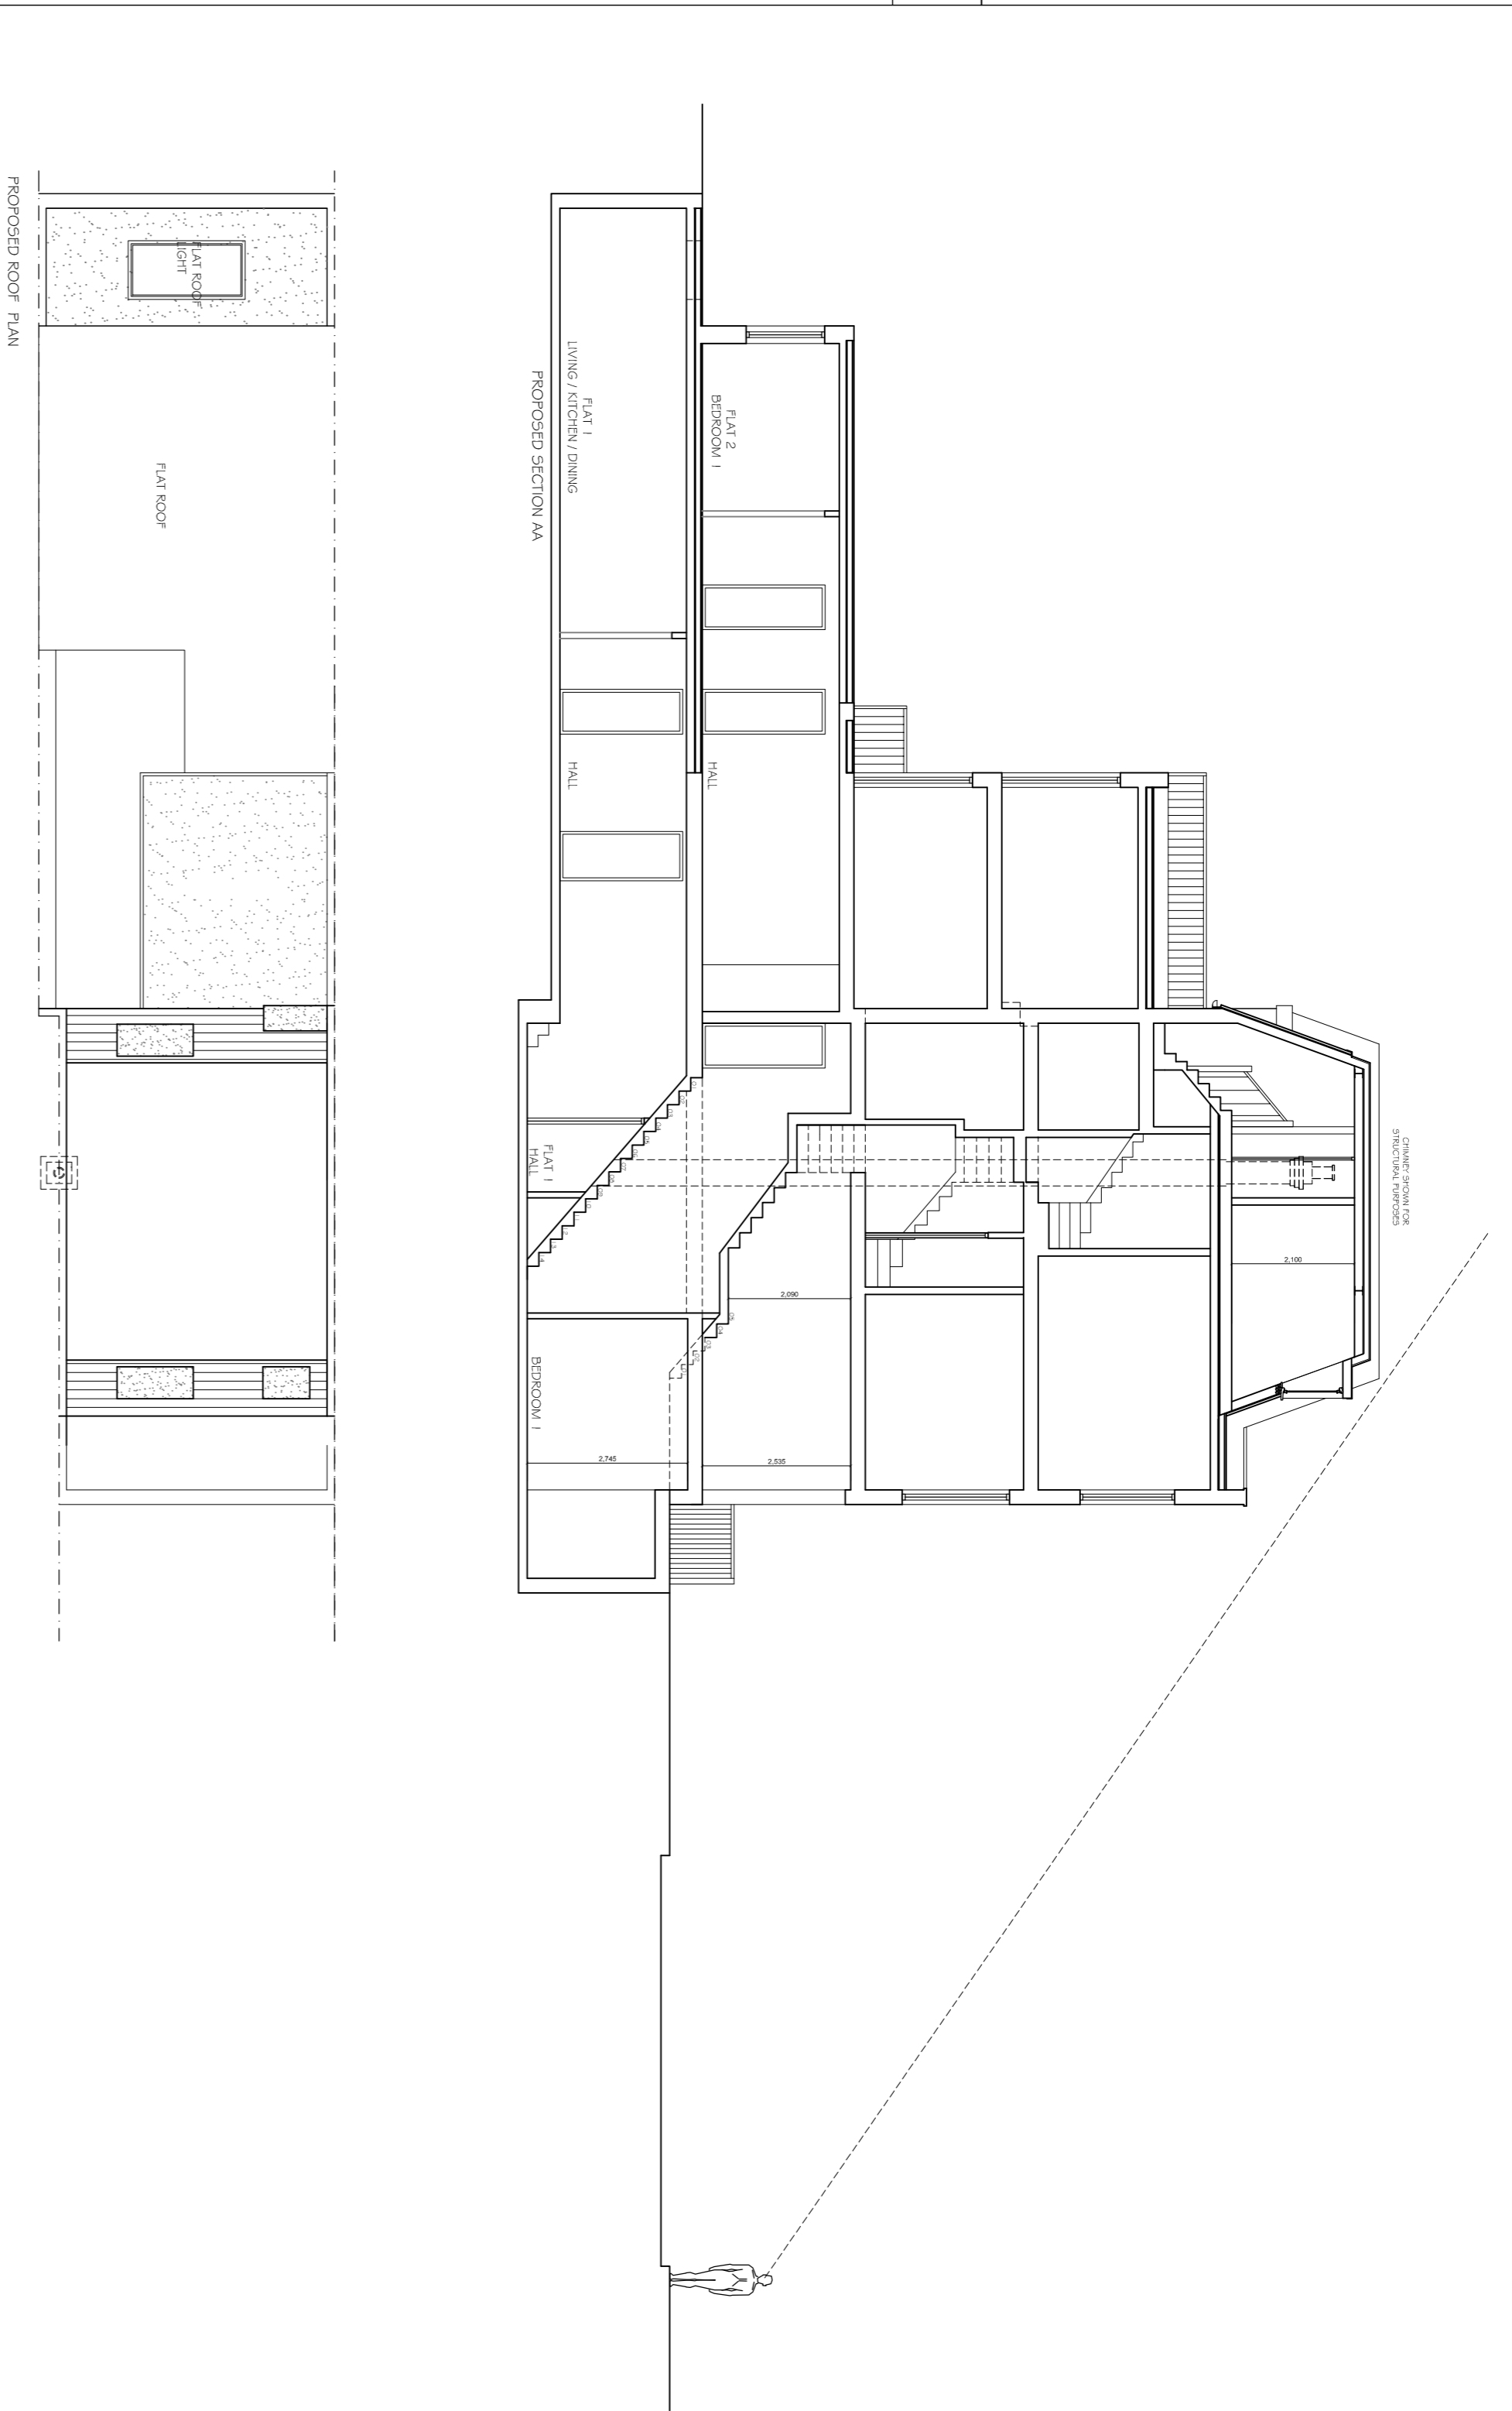

Copyright © Studio 136 Architects Ltd
 This drawing which is the property of Studio 136 Architects Ltd
 is the subject of Intellectual Property Rights including
 copyright and design rights and shall not be reproduced
 or transmitted in any form or by any means, without the
 written consent of Studio 136 Architects Ltd.

This drawing is not to be scaled. Only figured dimensions
 to be taken. Any discrepancies to be reported to the
 Studio 136 Architects prior to setting out or ordering
 of any materials

STUDIO 136
ARCHITECTS

6 The Broadway, Wembley, Middlesex, HA9 8JT
 Tel/Fax 020 8807 7131 Email: info@studio136.co.uk
 Project

58 MILL LANE
 58 MILL LANE
 WIMBORNE
 DORSET

Client: XXXX
 XXXX
 58 MILL LANE
 XXXX
 XXXX

Drawing Title
EXISTING & PROPOSED PLANS
SECTION & ELEVATIONS

Scale	Drawn	Checked	Authorised
1:100 @ A1			
	OCT 2014		

Drawing Number	Rev
ST_14_58MILL_001	C