
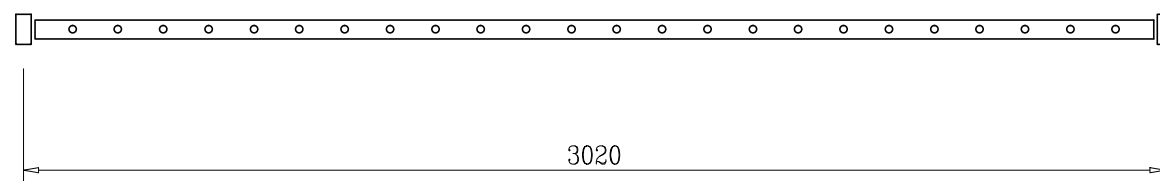


SPECIFICATION

80 x 40 x 3 rhs posts
 50 x 10 rails
 20 dia bars @ 120 c/c

Finished:
 Red oxide undercoat.

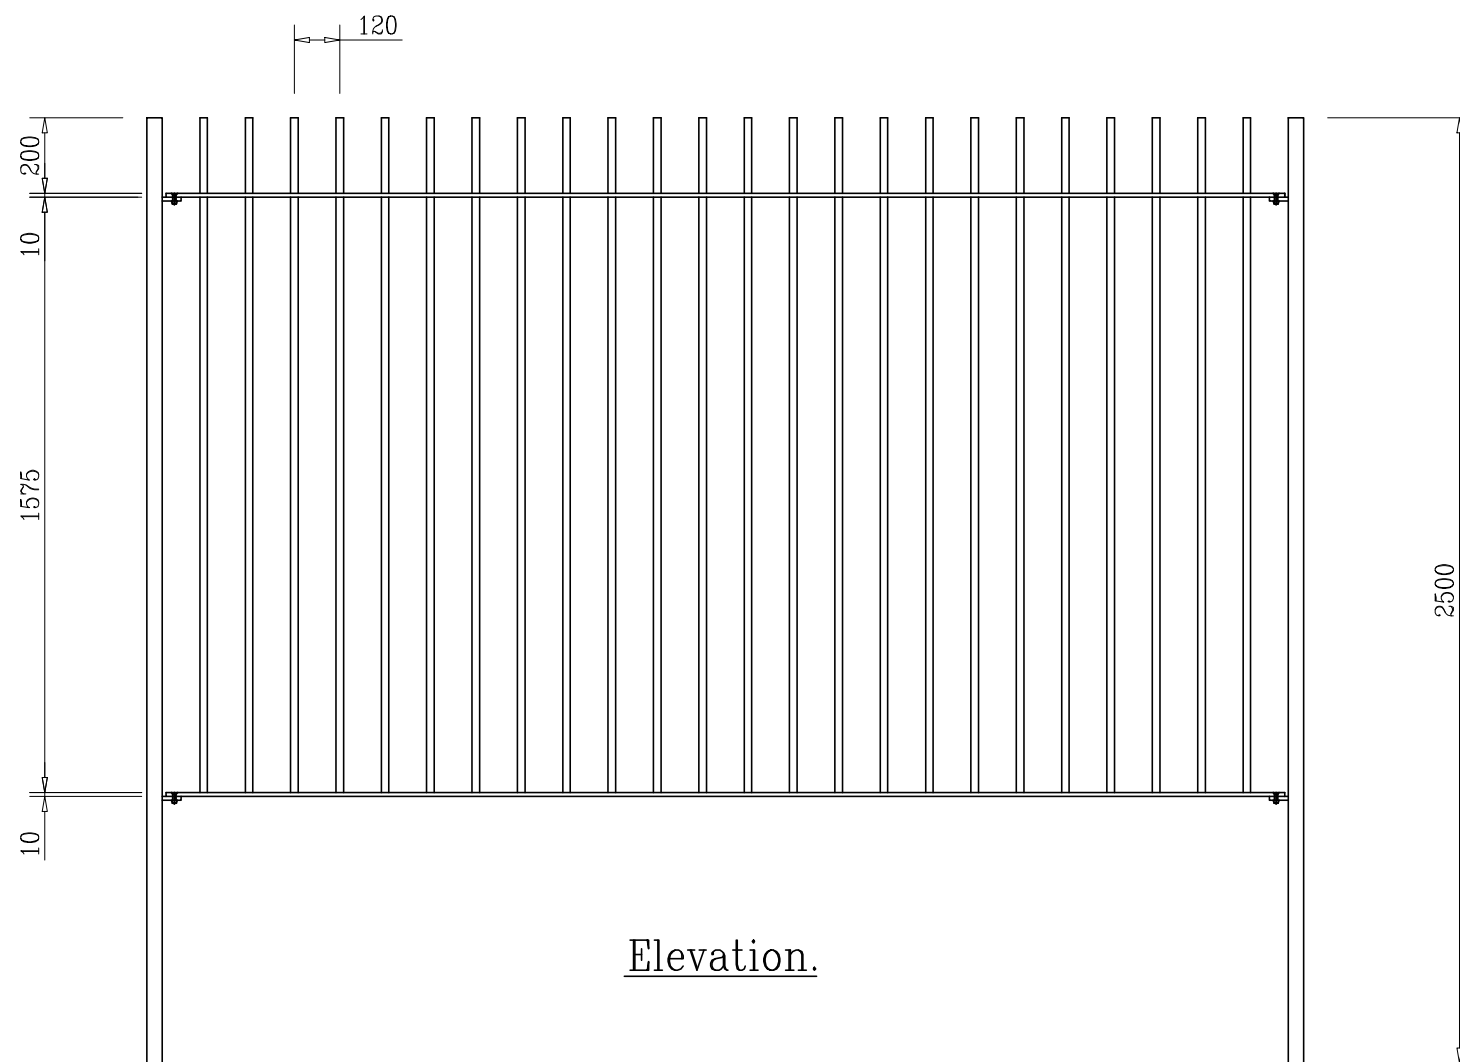

REVISIONS

CLIENT

London borough of Camden

JOB

Talacre Park Prince of Wales R
 London NW5

TITLE

Typical railing panel



METALCRAFT

Tottenham Limited

6-40 DUNFORD STREET,
 SEVEN SISTERS ROAD
 LONDON N15 5NQ
 TEL: 020 8802 1715 FAX: 020 8802 1258
 E Mail: barry@makingmetalwork.com
 Website: www.makingmetalwork.com

SCALE	1:16	FINISH	primed
DRAWN	PW	JOB NO.	
DATE	30-10-14	DRG NO.	PRE-1