

DO NOT SCALE OFF THIS DRAWING. REPORT ALL ERRORS AND DISCREPANCIES TO THE ARCHITECT PROMPTLY.



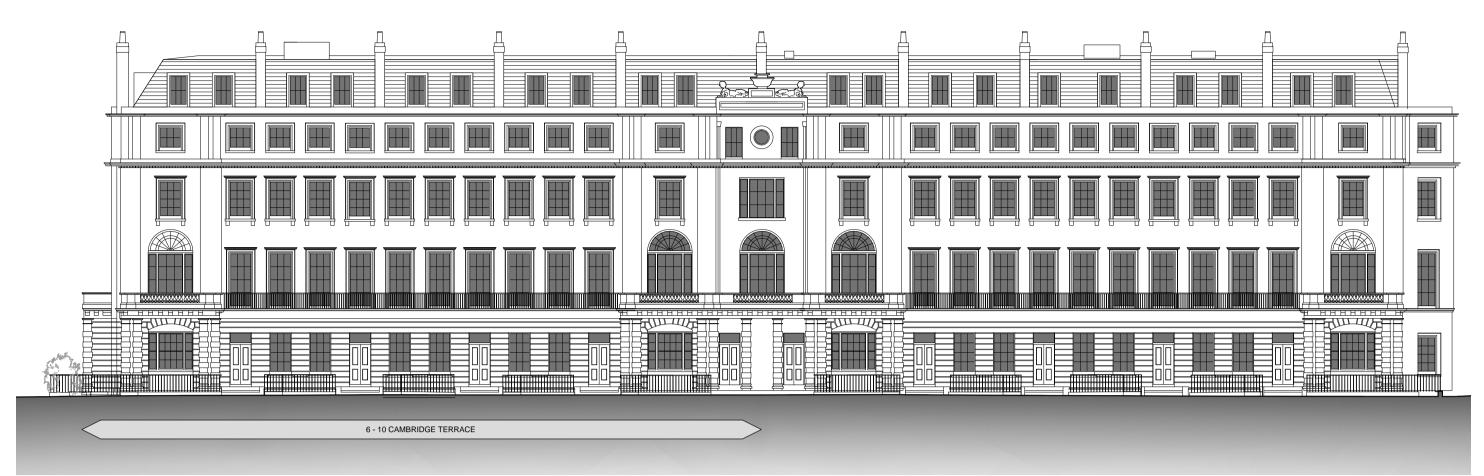

ELEVATIONS AS EXISTING

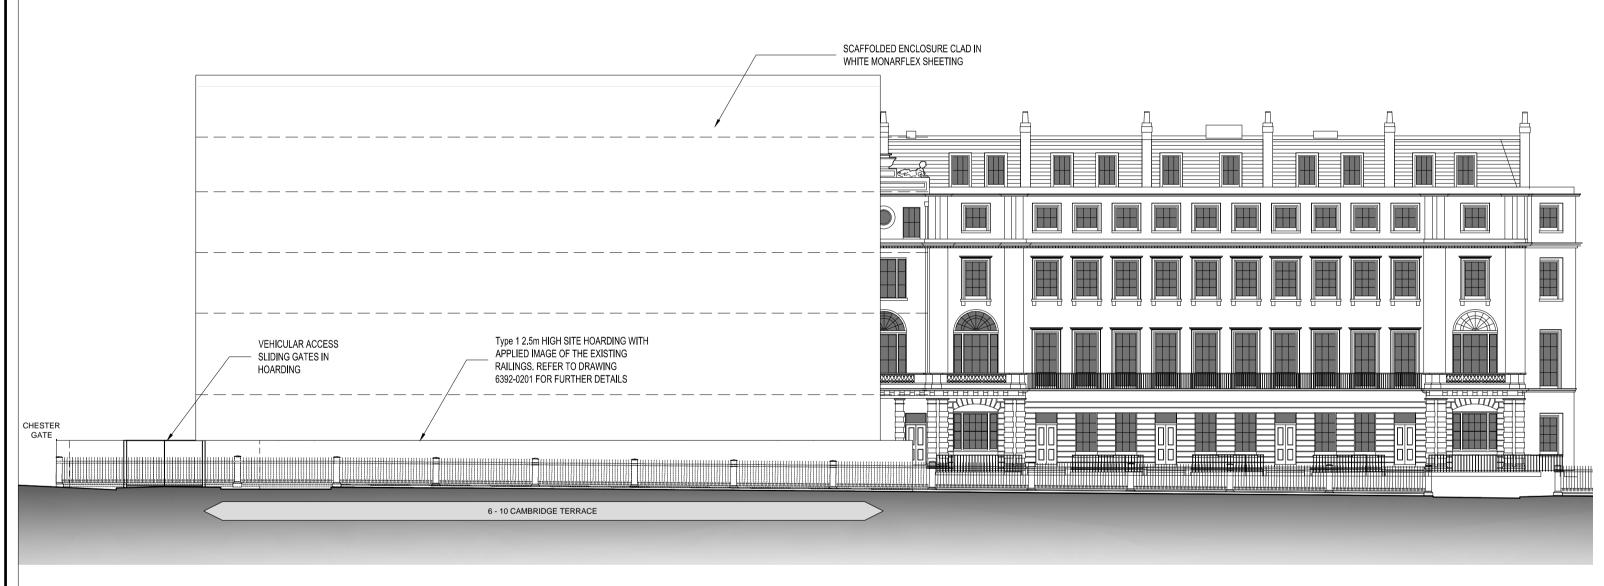

SCAFFOLDED ENCLOSURE CLAD IN WHITE MONARFLEX SHEETING SCAFFOLDED STAIR ENCLOSURE CLAD IN WHITE MONARFLEX SHEETING SCAFFOLDED HOIST ENCLOSURE CLAD IN WHITE MONARFLEX SHEETING Type 2 2.5m HIGH SITE HOARDING WITH APPLIED IMAGE OF THE EXISTING RAILINGS, REFER TO DRAWING 6392-0201 FOR FURTHER DETAILS 2 CHESTER GATE 1 CHESTER GATE 6 - 10 CAMBRIDGE TERRACE GATE PRINTED ON HOARDING PEDESTRIAN ACCESS OPENING

ELEVATIONS WITH TEMPORARY HOARDINGS

> REVISION NOTES **PLANNING**

Project Quad Ltd

No DATE BY COMMENTS

6 - 10 Cambridge Terrace & 1 - 2 Chester Gate London, NW1

Elevation for Advertising Consent showing temporary hoardings

1:5 @ A1 | Dec 2014 | PT

MOXLEY ARCHITECTS LTD. 47 Clapham High Street, London SW4 7TL Tel: 020 7720 8968 Fax: 020 7627 2533

info@moxley.co.uk

6392-0200

FILE: J/639-2/02Autocad/001Planning