


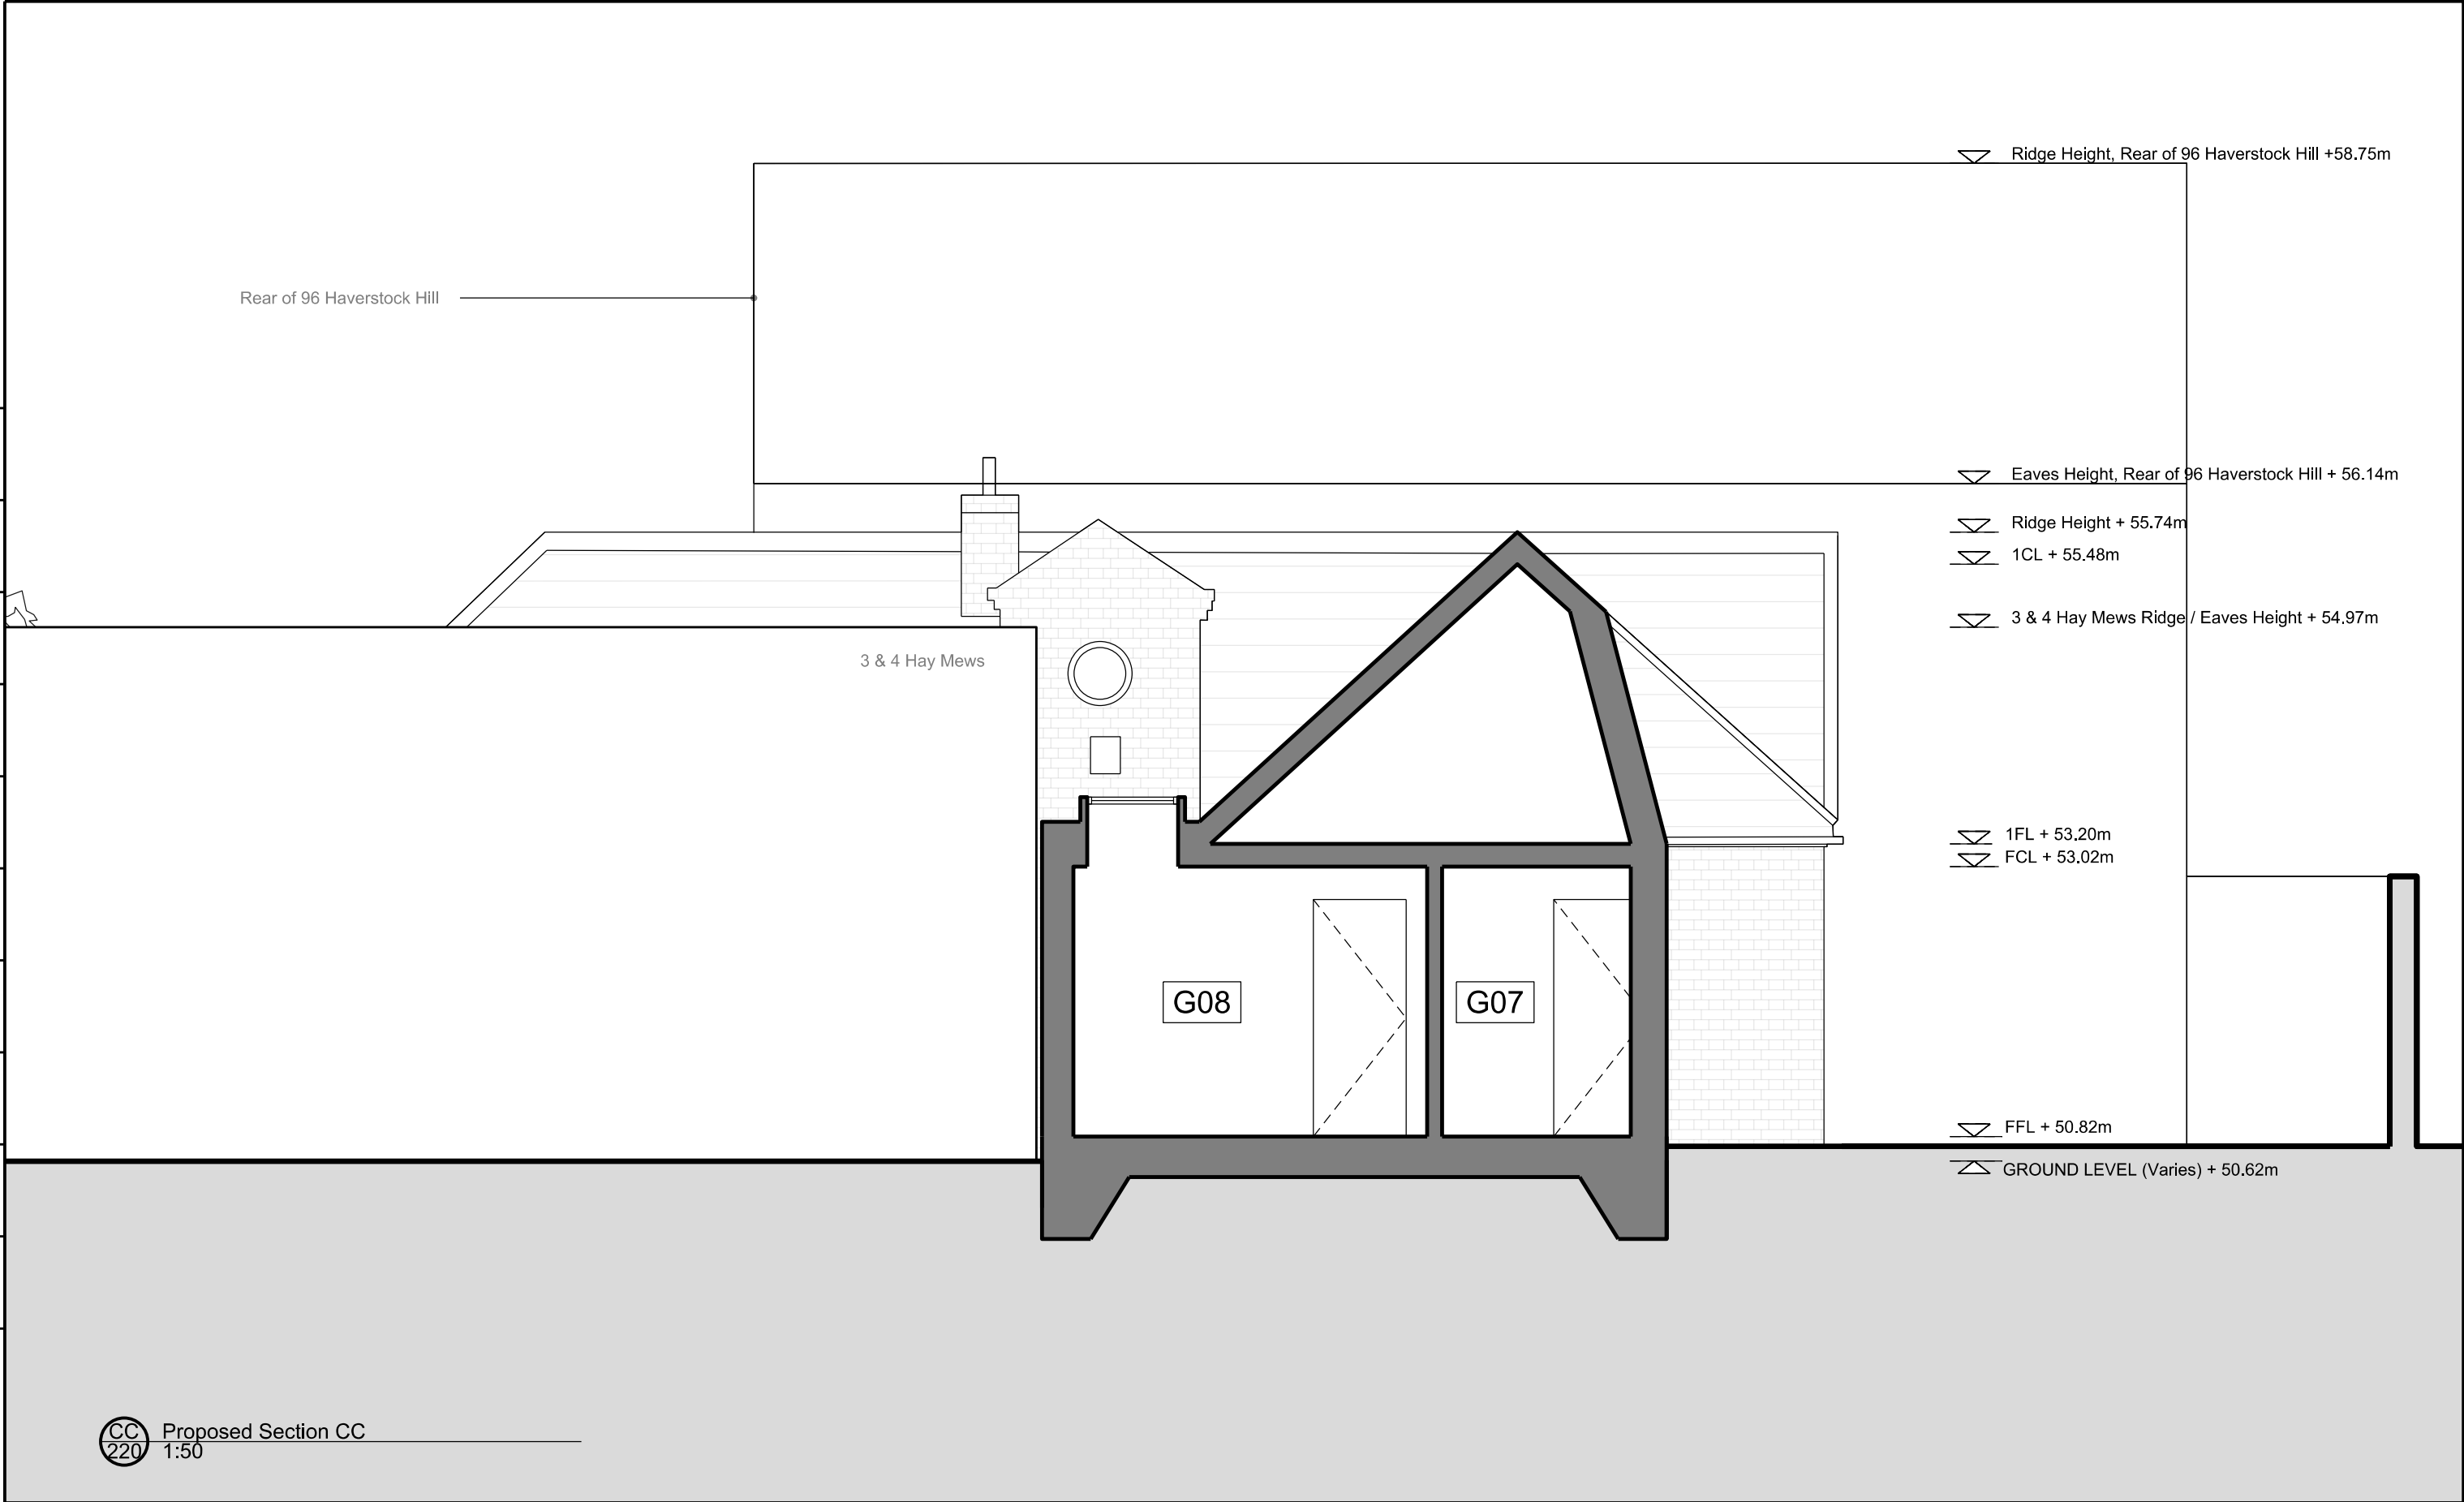

A3	Revisions						ROOM KEY: G07: Master En Suite G08: Bedroom 2	Notes:	Architect / Originator: Tate Harmer LLP			Do not scale. All dimensions to be checked on site. This drawing is copyright.	
	Rev	Date	By	Description	Checked	Approved			Hothouse, 274 Richmond Road, London E8 3QW Tel: +44(0)20 7241 7481 Email: studio@jerrytatearchitects.com				
	P1	11.11.14	KK	PRELIMINARY ISSUE FOR INFORMATION	JT	JT			Client: Simon Moseley and Carol Hemming			5 Hay Mews, Haverstock Hill, London, NW3 2BD	
	P2	05.12.14	KK	DRAFT PLANNING ISSUE	JT	JT			Project: 5 Hay Mews, Haverstock Hill			Date of Origin: 11.11.14	Drawn By: KK
									Drawing Title: Proposed Section CC			Scale/s: 1:50	
									Drawing Number: FHM JTA PR AL 220 P2			Drawing Status: PLANNING	
									Client Sign Off				
											Revision		