


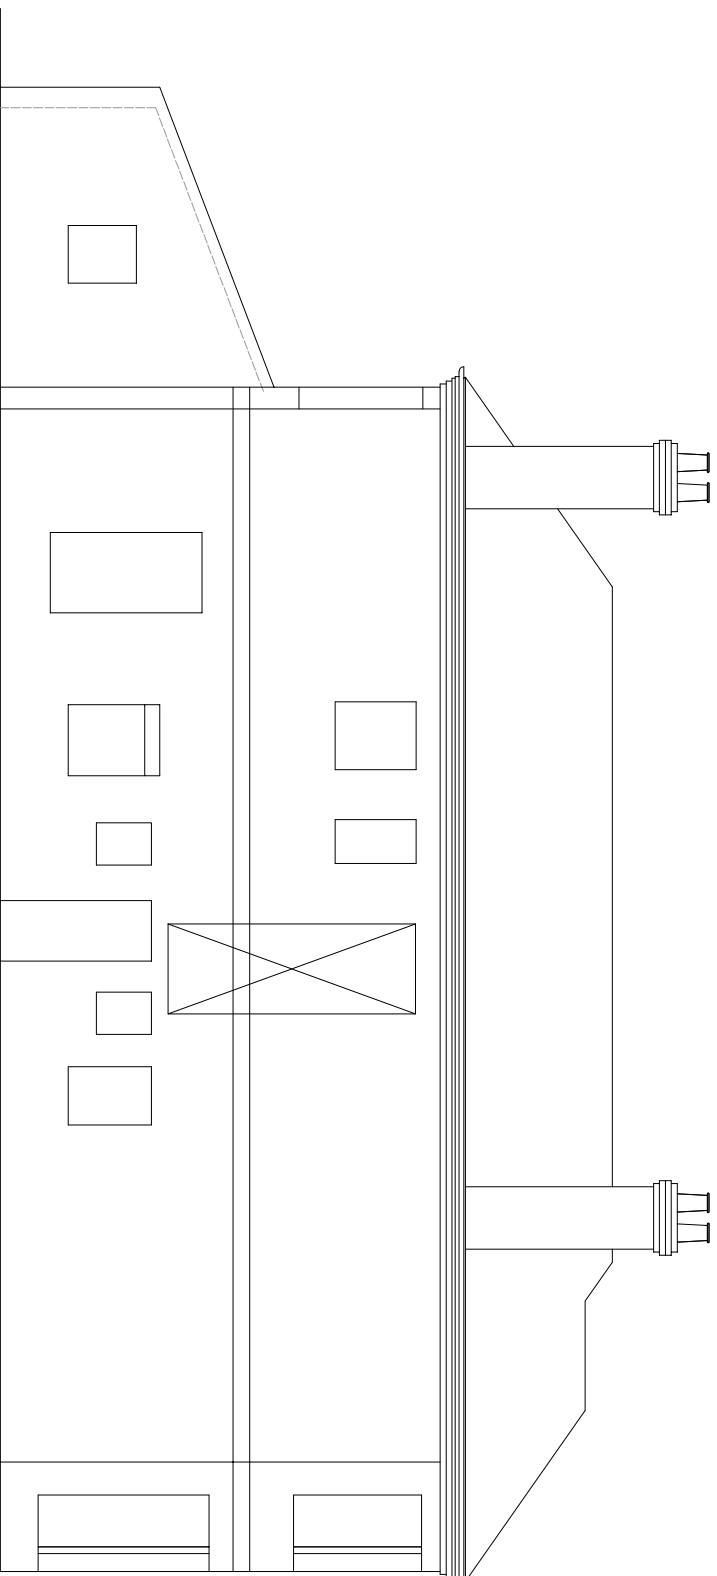

FIRST FLOOR A - A



A4

Yiannis Pareas Chartered Architects
82 Mill Lane
London NW6 1NL
Tel 020 7431 5022 fax 020 7435 6571

149 FORDWYCH ROAD
LONDON NW2 3NG

SCALE 1:100

SIDE ELEVATION
AS EXISTING

DRAWING NO 503/4