


1 Section A-A
Scale: 1:100

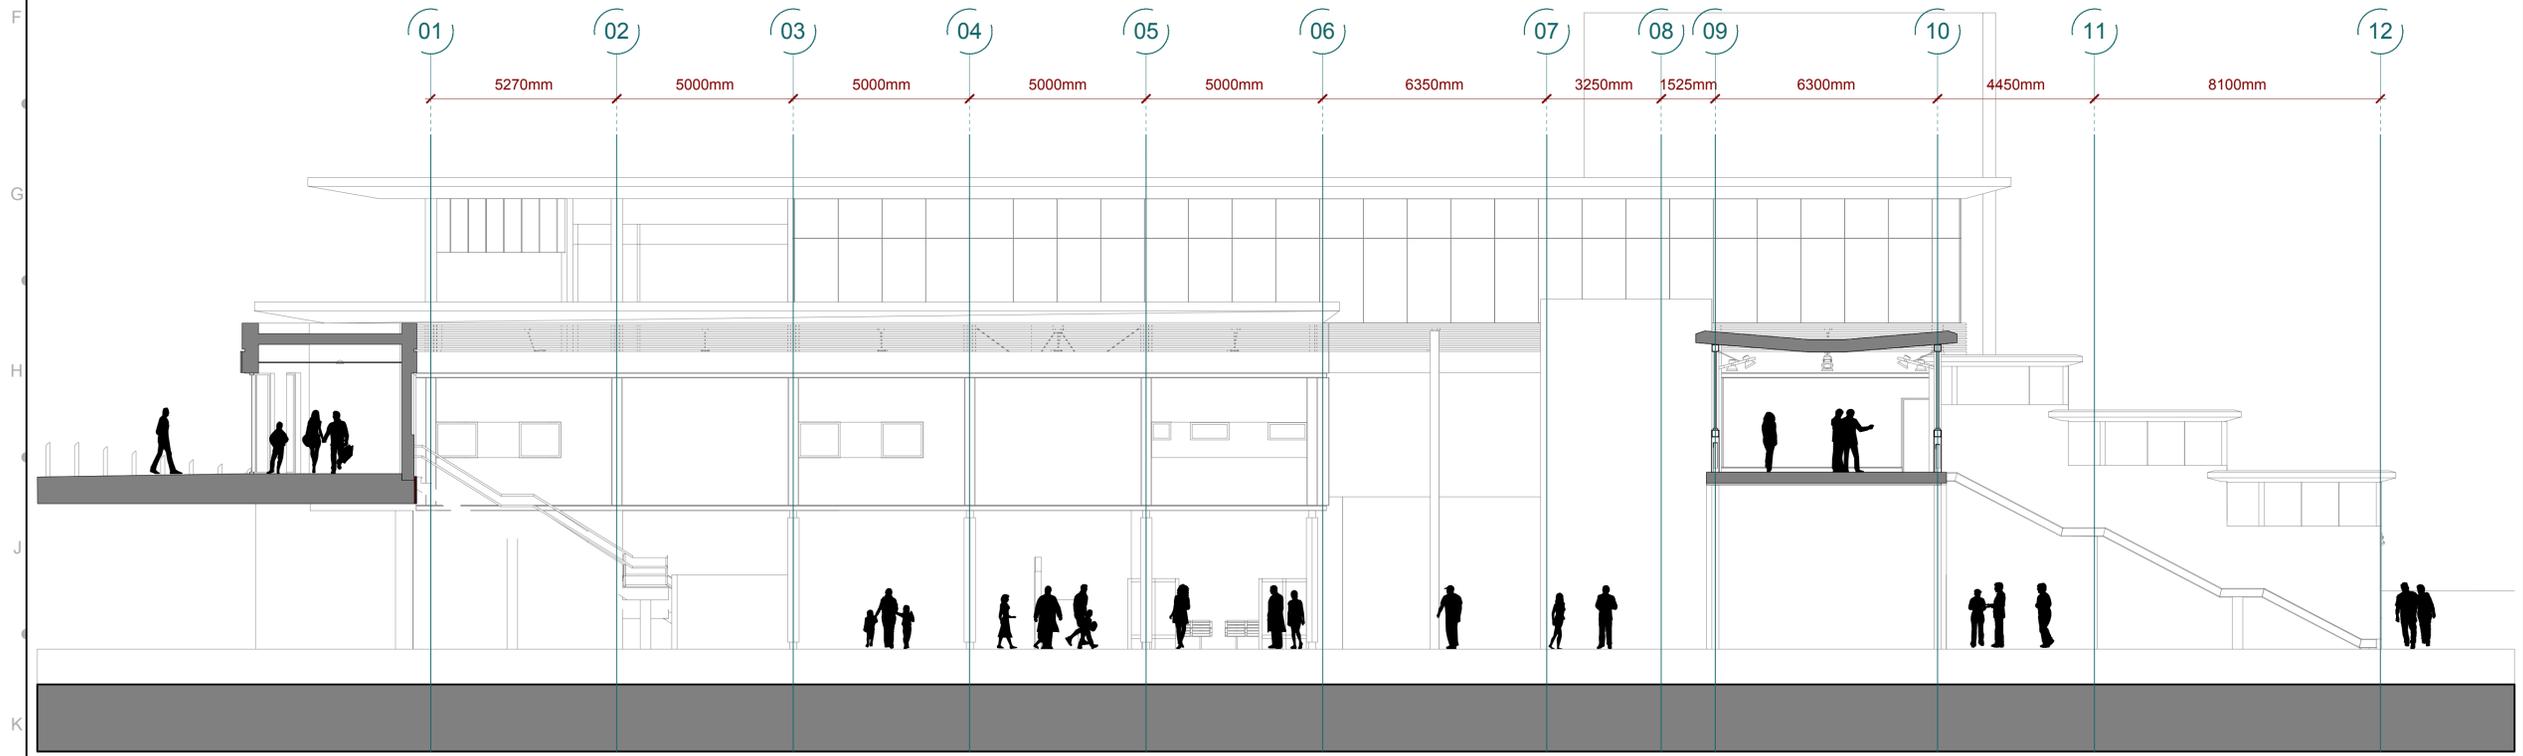


2 Section B-B
Scale: 1:100


NOTES - LEGEND:
1. FOR LOCATIONS OF SECTIONS SEE DRAWING LSWH-EN31-EAR-DPL-AEC-00342

COORDINATES TO LONDON SURVEY GRID. PROJECT LEVEL DATUM IS 100 METRES BELOW NEWLY DATUM.		© CROWN COPYRIGHT AND DATABASE RIGHTS - 2012 ORDINANCE SURVEY - 100035971		DO NOT SCALE DISTORTION CAN OCCUR		<table border="1"> <tr> <th colspan="2">TIL - CAD COMPLIANCE CHECK</th> </tr> <tr> <td>NAME</td> <td>DATE</td> </tr> <tr> <td>si</td> <td>01/12/14</td> </tr> <tr> <td>ENG CHECK BY</td> <td></td> </tr> <tr> <td>spc</td> <td>01/12/14</td> </tr> <tr> <td>CAD CHECK BY</td> <td></td> </tr> <tr> <td>APPROVED BY</td> <td></td> </tr> </table>		TIL - CAD COMPLIANCE CHECK		NAME	DATE	si	01/12/14	ENG CHECK BY		spc	01/12/14	CAD CHECK BY		APPROVED BY		<table border="1"> <tr> <td>PROJECT</td> <td>LONDON OVERGROUND LOSTAT West Hampstead Station Redevelopment</td> </tr> <tr> <td>TITLE</td> <td>LONG SECTIONS PROPOSED</td> </tr> <tr> <td>SHEET</td> <td>1 of 1</td> </tr> <tr> <td>DRAWING SHEET SIZE</td> <td>A1</td> </tr> <tr> <td>SCALE</td> <td>1:100</td> </tr> <tr> <td>DRAWING NUMBER</td> <td>LSWH - EN31 - EAR - DSE - AEC - 00344</td> </tr> <tr> <td>REVISION</td> <td>A00</td> </tr> </table>		PROJECT	LONDON OVERGROUND LOSTAT West Hampstead Station Redevelopment	TITLE	LONG SECTIONS PROPOSED	SHEET	1 of 1	DRAWING SHEET SIZE	A1	SCALE	1:100	DRAWING NUMBER	LSWH - EN31 - EAR - DSE - AEC - 00344	REVISION	A00
TIL - CAD COMPLIANCE CHECK																																					
NAME	DATE																																				
si	01/12/14																																				
ENG CHECK BY																																					
spc	01/12/14																																				
CAD CHECK BY																																					
APPROVED BY																																					
PROJECT	LONDON OVERGROUND LOSTAT West Hampstead Station Redevelopment																																				
TITLE	LONG SECTIONS PROPOSED																																				
SHEET	1 of 1																																				
DRAWING SHEET SIZE	A1																																				
SCALE	1:100																																				
DRAWING NUMBER	LSWH - EN31 - EAR - DSE - AEC - 00344																																				
REVISION	A00																																				
ADD	01/12/14	New originator code/ drawing number. See drawing LSWH-EN31-EAR-DSE-BPR-00144_A02 for previous revision		BY	SC	APP	AUTH	<table border="1"> <tr> <td>STATUS</td> <td>S2</td> </tr> <tr> <td>STATUS</td> <td>FR [for review]</td> </tr> </table>		STATUS	S2	STATUS	FR [for review]																								
STATUS	S2																																				
STATUS	FR [for review]																																				

REV	DATE	DESCRIPTION	BY	CHK	APP	AUTH

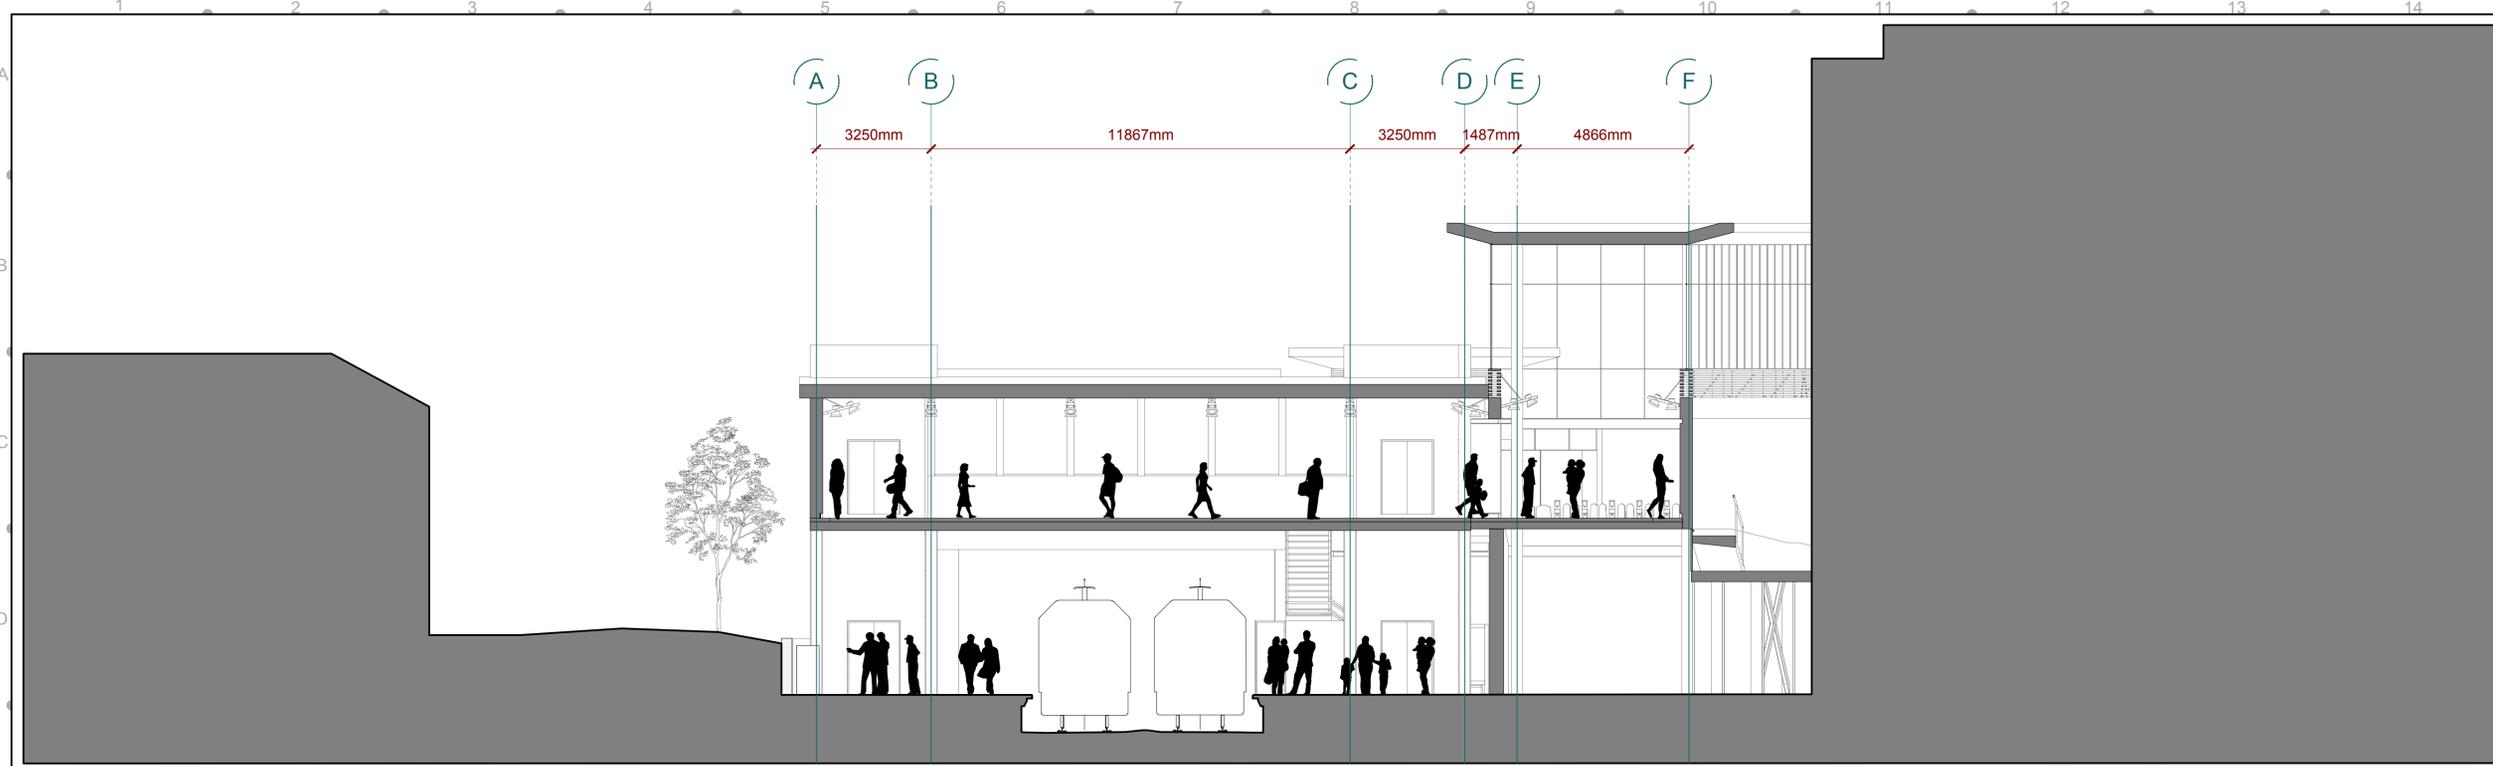

1 Section C-C
Scale: 1:100

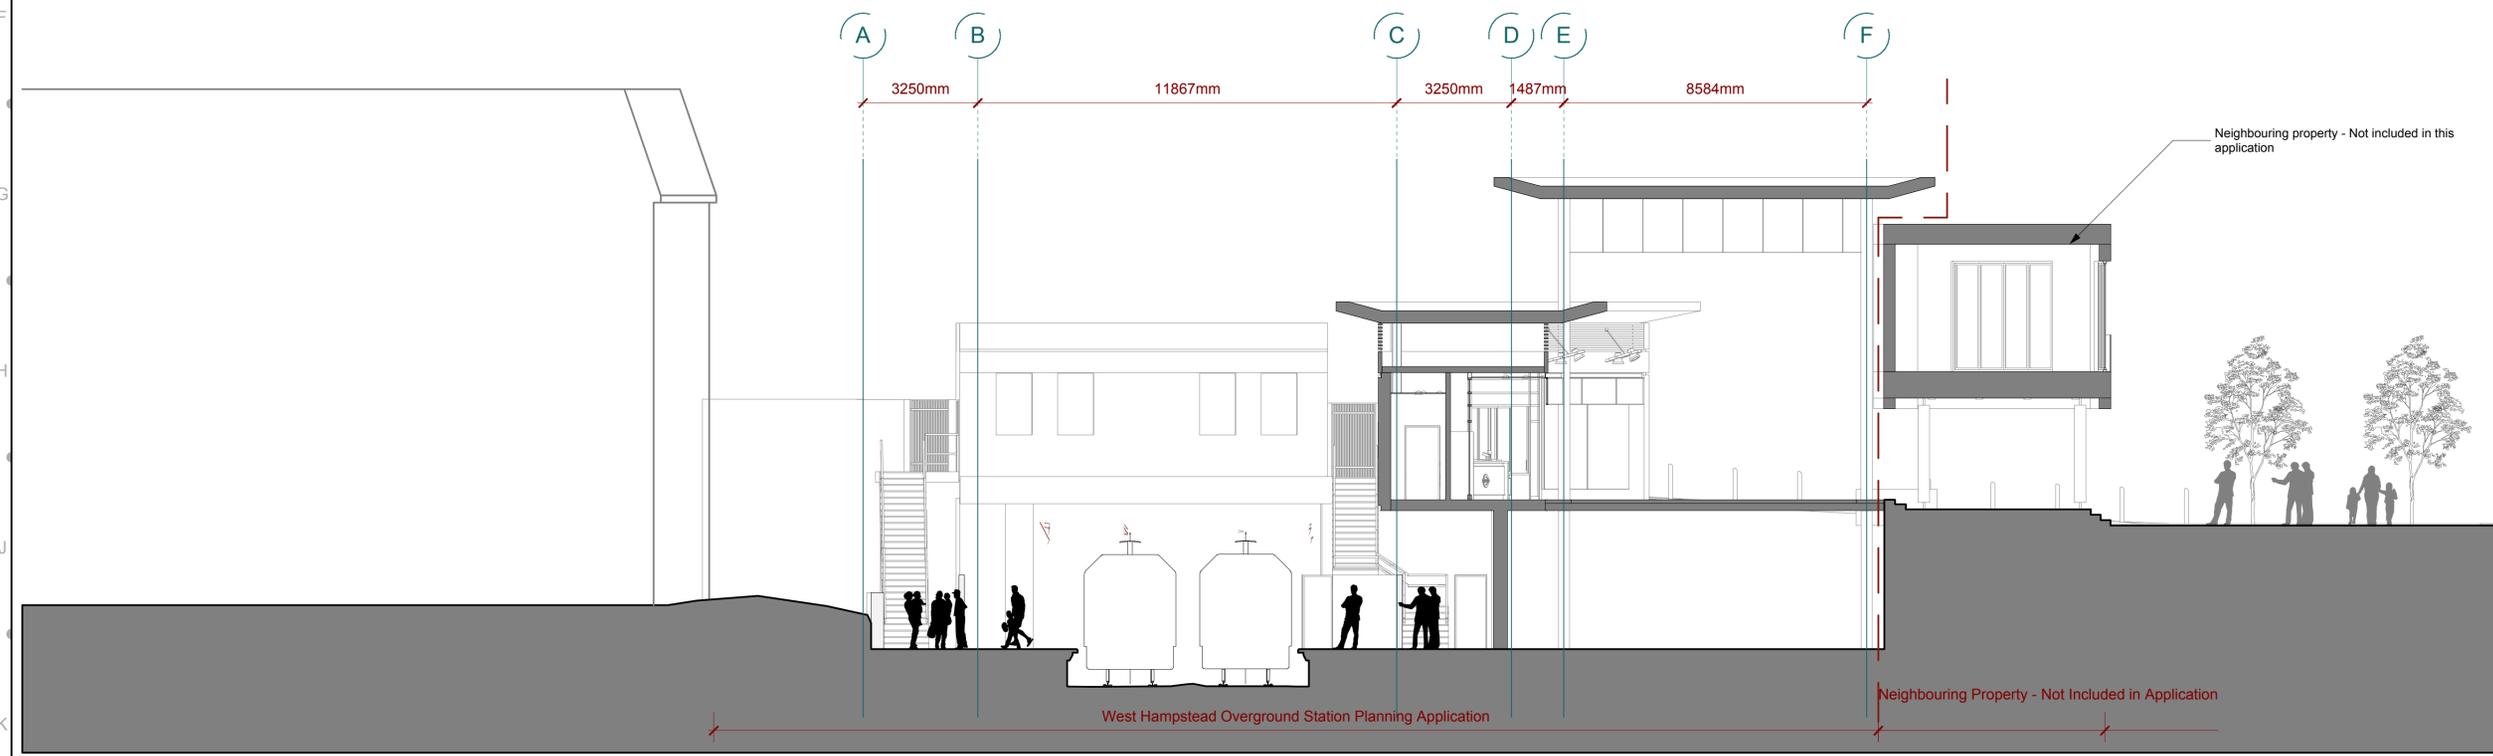

2 Section D-D
Scale: 1:100

NOTES - LEGEND:
1. FOR LOCATIONS OF SECTIONS SEE DRAWING LSWH-EN31-EAR-DPL-AEC-00342

COORDINATES TO LONDON SURVEY GRID. PROJECT LEVEL DATUM IS 100 METRES BELOW NEWLY DATUM.		© CROWN COPYRIGHT AND DATABASE RIGHTS - 2012 ORDNANCE SURVEY - 100035971		DO NOT SCALE DISTORTION CAN OCCUR		TL - CAD COMPLIANCE CHECK PASS OR FAIL		PROJECT BPR INTERNAL PROJECT REF: 00342 BPR INTERNAL FILE REF: 003					
ADD 01/12/14 New originator code/drawing number. See drawing LSWH-EN31-EAR-DSE-BPR-00145_A02 for previous revision		REV DATE		BY CHK APP AUTH		NAME DATE DESIGNED BY: sl 01/12/14 ENG CHECK BY: spc 01/12/14 CAD CHECK BY:		TITLE LONDON OVERGROUND LOSTAT West Hampstead Station Redevelopment		SUITABILITY S2			
SHEET 1 of 1		DRAWING SHEET SIZE = A1		SCALE 1:100		PROJECT LOGO 		SHORT SECTIONS PROPOSED		DRAWING NUMBER LSWH - EN31 - EAR - DSE - AEC - 00345		REVISION A00	