


THIS DRAWING IS UNDER COPYRIGHT AND NO PORTION SHOULD BE USED WITHOUT PRIOR CONSENT. USE FIGURED DIMENSIONS ONLY. ALL FIGURED DIMENSIONS SHOWN ARE TAKEN FROM FINISHED SURFACES. ALL DIMENSIONS AND LEVELS MUST BE CHECKED ON SITE AND ANY INCONSISTENCIES REPORTED IMMEDIATELY TO BS PRIOR TO PUTTING WORKS IN HAND.

REVISIONS:		
CODE	DATE	DESCRIPTION
A	25.06.14	Drawings updated with LLD survey drawing

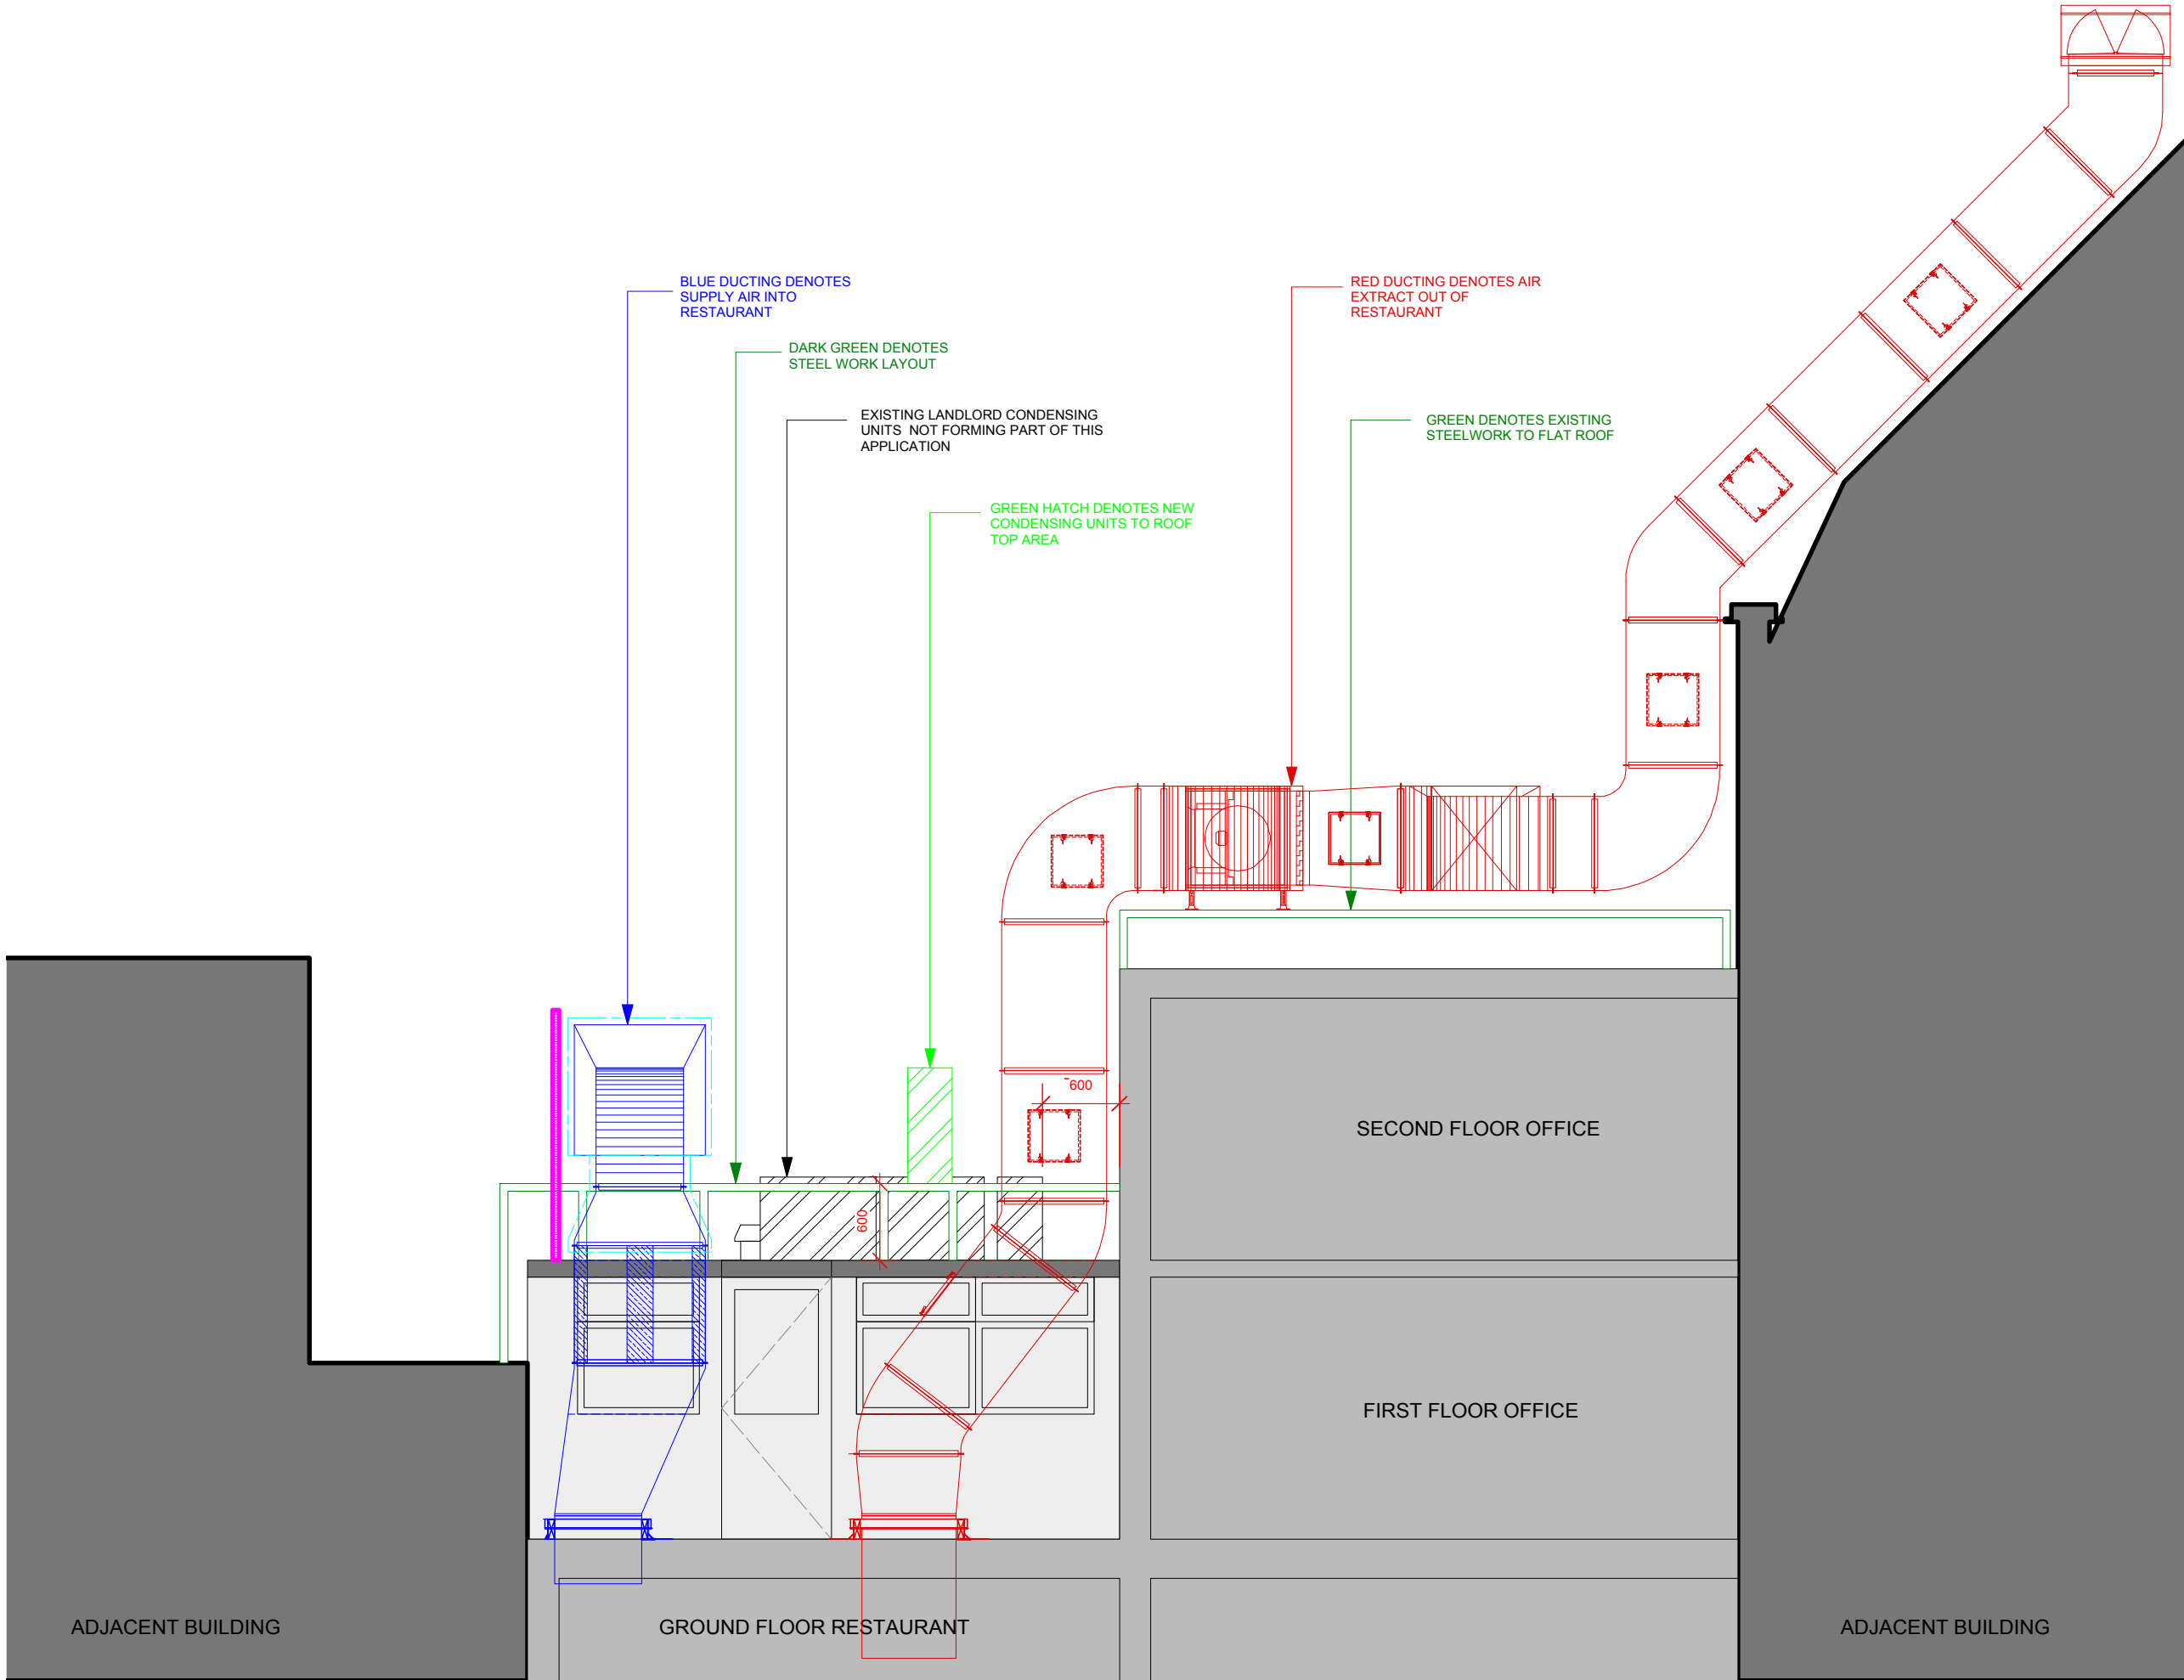

BLUE DUCTING DENOTES SUPPLY AIR INTO RESTAURANT

RED DUCTING DENOTES AIR EXTRACT OUT OF RESTAURANT

DARK GREEN DENOTES STEEL WORK LAYOUT

GREEN DENOTES EXISTING STEELWORK TO FLAT ROOF

EXISTING LANDLORD CONDENSING UNITS NOT FORMING PART OF THIS APPLICATION

GREEN HATCH DENOTES NEW CONDENSING UNITS TO ROOF TOP AREA

ADJACENT BUILDING

GROUND FLOOR RESTAURANT

SECOND FLOOR OFFICE

FIRST FLOOR OFFICE

ADJACENT BUILDING

789 - ELEVATION AA
SCALE 1:50 @ A3



B3 DESIGN JERS		B3 Designers Ltd Unit 3, 51 Derbyshire Street, London, E2 6HQ. Tel: +44 (0)20 7729 8111 Fax: +44 (0)20 7729 8124	
PROJECT NO: 789	CLIENT/PROJECT: BUBBLEDOGS		
DATE: 14.01.2012	DRAWN: KJM	CHECKED: MB	SCALE: 1:25 @ A1 1:50 @ A3
TITLE: ELEVATION AA			
DWG. NO: 789-B3-15BLT-02		REV: A	