


THIS DRAWING IS UNDER COPYRIGHT AND NO PORTION SHOULD BE USED WITHOUT PRIOR CONSENT. USE FIGURED DIMENSIONS ONLY. ALL FIGURED DIMENSIONS SHOWN ARE TAKEN FROM FINISHED SURFACES. ALL DIMENSIONS AND LEVELS MUST BE CHECKED ON SITE AND ANY INCONSISTENCIES REPORTED IMMEDIATELY TO BS PRIOR TO PUTTING WORKS IN HAND.

REVISIONS:		
CODE:	DATE:	DESCRIPTION:
A	25.06.14	Drawings updated with LLD survey drawing

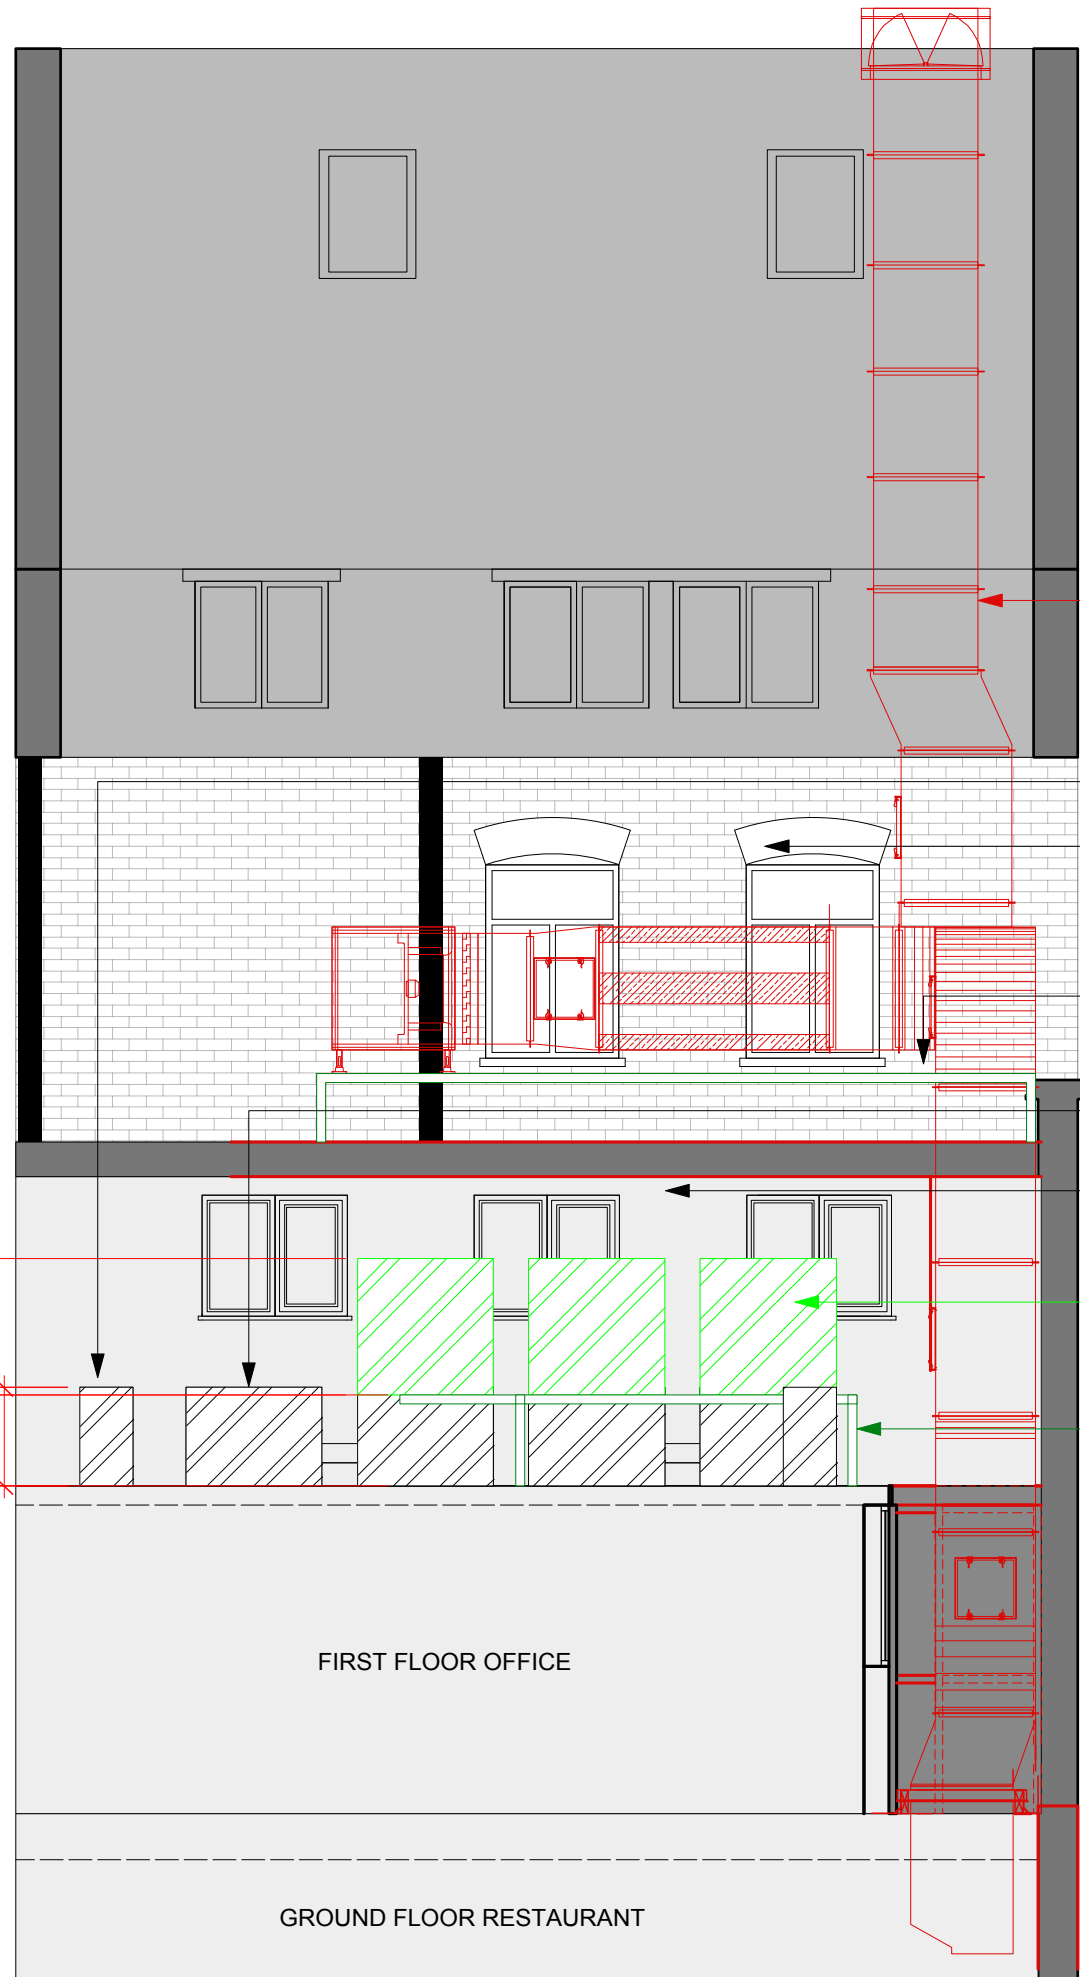

RED DUCTING DENOTES AIR EXTRACT OUT OF RESTAURANT

EXISTING LANDLORD CONDENSING UNITS NOT FORMING PART OF THIS APPLICATION

LONDON BRICK EXTERIOR WALL TO BUILDING

EXISTING STEELWORK TO FLAT ROOF

BLACK HATCH DENOTES EXISTING CONDENSING UNITS FIXED TO ROOF TOP

EXISTING EXTENSION FINISHED IN TIMBER CLADDING

GREEN HATCH DENOTES NEW CONDENSING UNITS TO ROOF TOP AREA SUPPORTED BY STEEL WORK

DARK GREEN DENOTES STEEL WORK LAYOUT

FIRST FLOOR OFFICE

GROUND FLOOR RESTAURANT

789 - ELEVATION BB  
SCALE 1:50 @ A3



RED DUCTING DENOTES AIR EXTRACT OUT OF RESTAURANT

EXISTING LANDLORD CONDENSING UNITS NOT FORMING PART OF THIS APPLICATION

LONDON BRICK EXTERIOR WALL TO BUILDING

EXISTING STEELWORK TO FLAT ROOF

EXISTING EXTENSION FINISHED IN TIMBER CLADDING

GREEN HATCH DENOTES NEW CONDENSING UNITS TO ROOF TOP AREA SUPPORTED BY STEEL WORK


DARK GREEN DENOTES STEEL WORK LAYOUT

BLUE DUCTING DENOTES SUPPLY AIR INTO RESTAURANT

FIRST FLOOR OFFICE

GROUND FLOOR RESTAURANT

789 - ELEVATION CC  
SCALE 1:50 @ A3

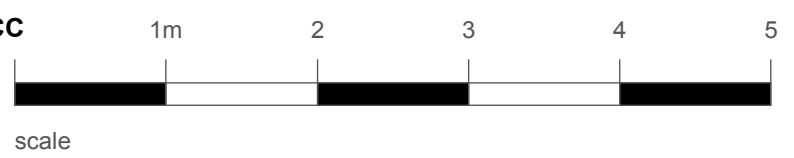

**B3 DESIGN JERS** B3 Designers Ltd  
Unit 3, 51 Derbyshire Street,  
London, E2 6HQ.  
Tel: +44 (0)20 7729 8111  
Fax: +44 (0)20 7729 8124

PROJECT NO:	CLIENT/PROJECT:		
789	BUBBLEDOGS		
DATE:	DRAWN:	CHECKED:	SCALE:
14.01.2012	KJM	MB	1:25 @ A1 1:50 @ A3
TITLE:			
ELEVATION BB			
DWG. NO:			
789-B3-15BLT-03			
REV:			
A			