



THIS DRAWING IS UNDER COPYRIGHT AND NO PORTION SHOULD BE USED WITHOUT PRIOR CONSENT. USE FIGURED DIMENSIONS ONLY. ALL FIGURED DIMENSIONS SHOWN ARE TAKEN FROM FINISHED SURFACES. ALL DIMENSIONS AND LEVELS MUST BE CHECKED ON SITE AND ANY INCONSISTENCIES REPORTED IMMEDIATELY TO BS PRIOR TO PUTTING WORKS IN HAND.


REVISIONS:		
CODE	DATE	DESCRIPTION
-	00.00.12	Description.....

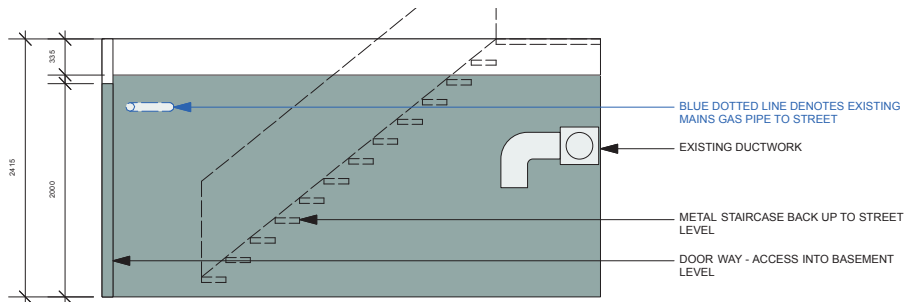


789 - BASEMENT STAIRWELL ELEVATION BB
SCALE 1:50 @ A3
SCALE 1:25 @ A1

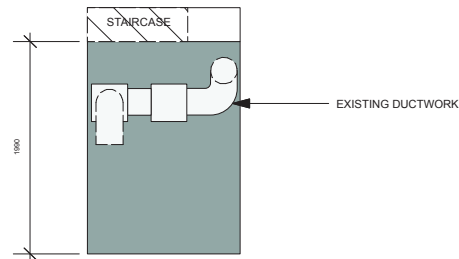


789 - BASEMENT STAIRWELL ELEVATION CC
SCALE 1:50 @ A3
SCALE 1:25 @ A1

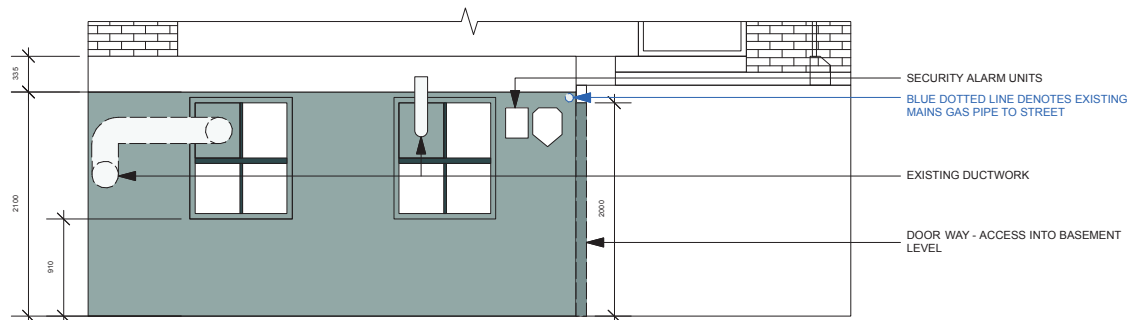

789 - BASEMENT STAIRWELL ELEVATION AA
SCALE 1:50 @ A3
SCALE 1:25 @ A1

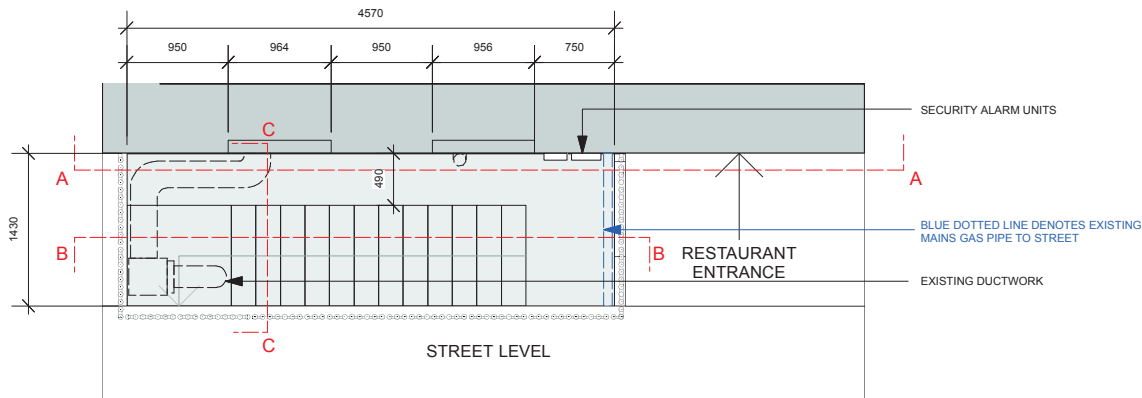

789 - BASEMENT STAIRWELL PLAN
SCALE 1:50 @ A3
SCALE 1:25 @ A1

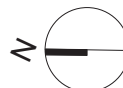

B3 DESIGN JERS		B3 Designers Ltd Unit 3, 51 Derbyshire Street, London, E2 6HQ. Tel: +44 (0)20 7729 8111 Fax: +44 (0)20 7729 8124	
PROJECT NO:	CLIENT/PROJECT:		
789	BUBBLEDOGS		
DATE:	DRAWN:	CHECKED:	SCALE:
17.01.2012	KJM	MB	1:25 @ A1 1:50 @ A3
TITLE: PLANNING DRAWING - BASEMENT STAIRWELL			
As-built plan			
DWG. NO:			REV:
789-B3-14PLN-04		-	