



THIS DRAWING IS THE PROPERTY OF B3 DESIGNERS LTD. IT IS TO BE USED ONLY FOR THE PROJECT AND SITE SPECIFICALLY IDENTIFIED. IT IS NOT TO BE REPRODUCED, COPIED, OR TRANSMITTED IN ANY FORM OR BY ANY MEANS, ELECTRONIC OR MECHANICAL, WITHOUT THE WRITTEN PERMISSION OF B3 DESIGNERS LTD. ANY REVISIONS SHOULD BE REPORTED IMMEDIATELY TO THE PROJECT MANAGER.


REVISIONS:	CODE	DATE	DESCRIPTION
-	00.00.12		Description

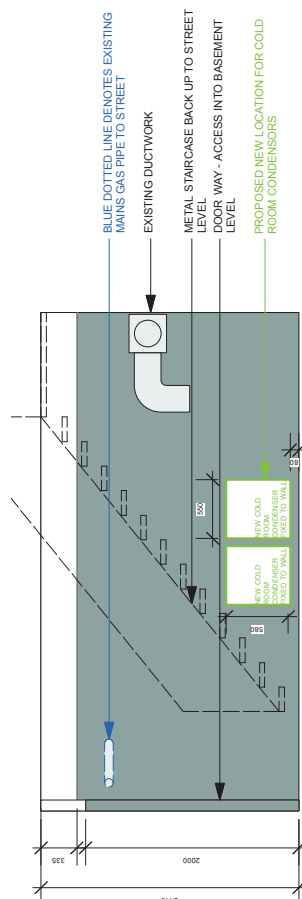


789 - BASEMENT STAIRWELL ELEVATION BB
SCALE 1:50 @ A3
SCALE 1:25 @ A1

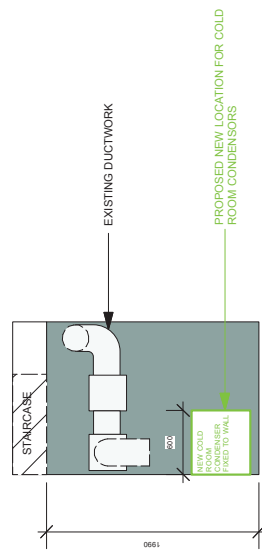


789 - BASEMENT STAIRWELL ELEVATION CC
SCALE 1:50 @ A3
SCALE 1:25 @ A1

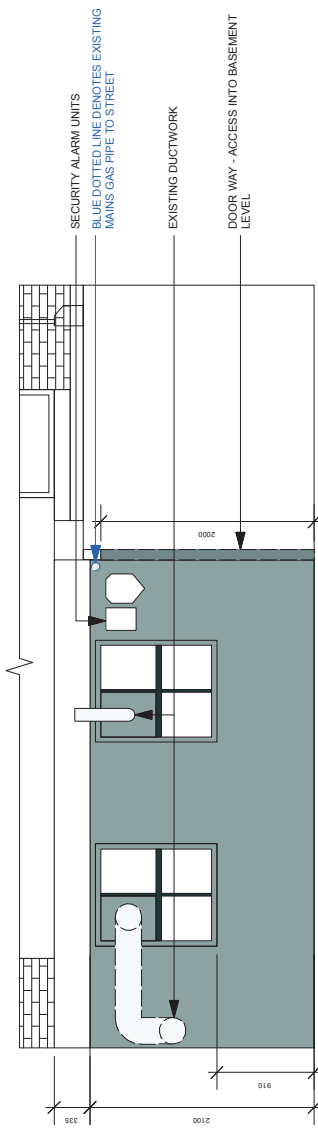

789 - BASEMENT STAIRWELL ELEVATION AA
SCALE 1:50 @ A3
SCALE 1:25 @ A1

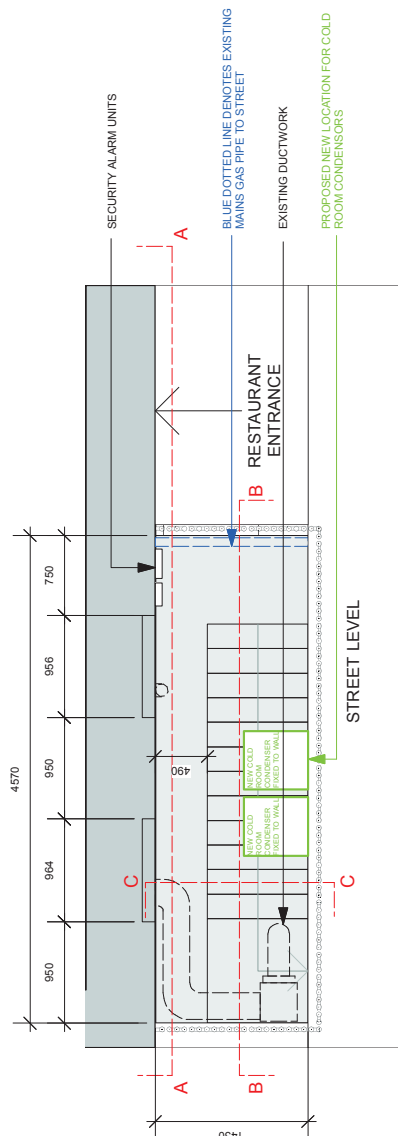

789 - BASEMENT STAIRWELL PLAN
SCALE 1:50 @ A3
SCALE 1:25 @ A1

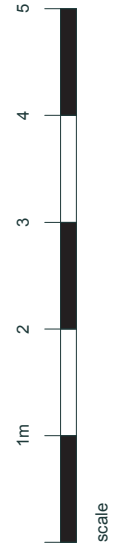

B3 DESIGNERS
B3 Designers Ltd
Unit 3, 51 Derbyshire Street,
London, E2 8PH.
Tel: +44 (0)20 7729 8111
Fax: +44 (0)20 7729 8124

PROJECT NO: BUBBLEDOGS
789

DATE:	DRAWN:	CHECKED:	SCALE:
17.01.2012	KJM	MB	1:25 @ A1 1:50 @ A3

TITLE: PLANNING DRAWING - BASEMENT STAIRWELL
PROPOSED PLAN

DWG. NO: **789-B3-16PRP-04** -
REV: